


1.hæð.

Mkv 1:50

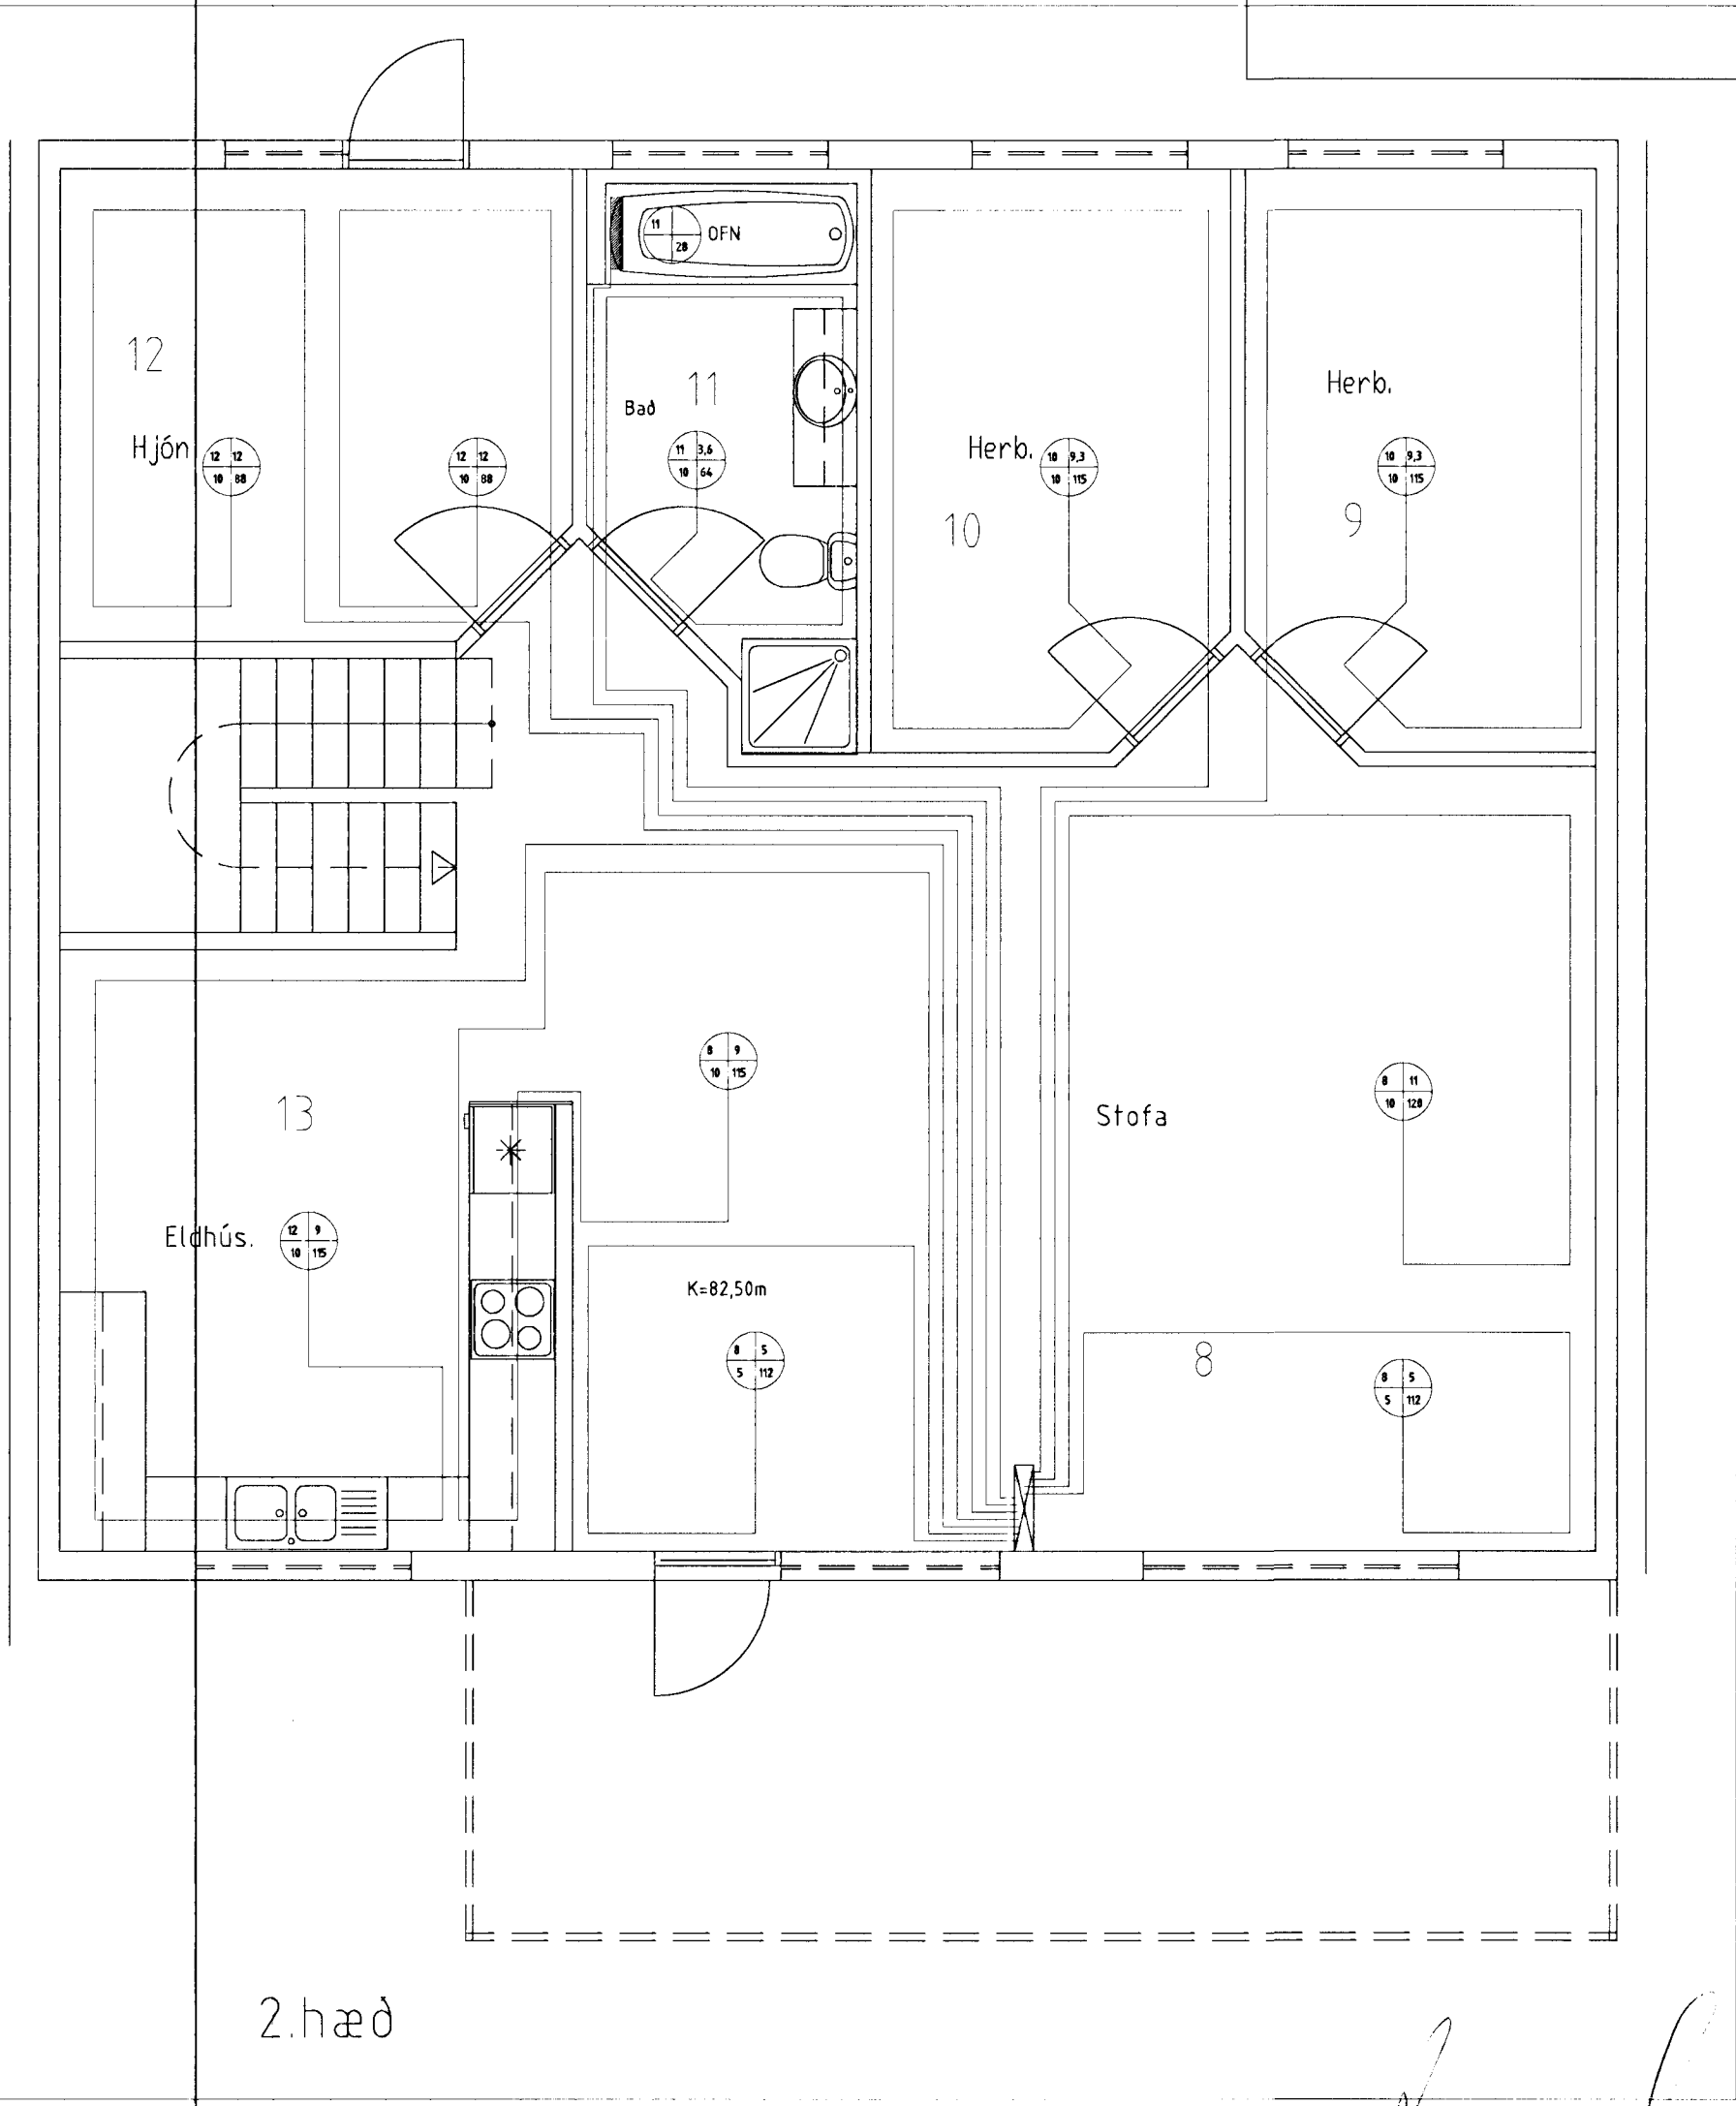

2.hæð

Ragnar Gunnarsson

Byggingafrúlltrúli Hafnarfjarðar
Afgreitt bann
16 AUG. 2001
VG

Ragnar Gunnarsson

Breytingar			GAUKSÁS 9. HAFNARF.
Nr.	Dags.	Nafn	
			Tæknipjónusta Ragnars G Gunnarssonar ehf. Smíðjuvegi 11 s: 544 5350 fax: 544 5351 ragnargg@simner.is
			Mkv. 1:50
			Nr. 12
			Dags. 31.7. 2001
			GRUNNMYNDIR 1.- OG 2.HÆÐAR Hítalögn.
			kt.:110947-2839