



Samþykkt á fundi byggingar-
nefndar þ. 6.12.1991

BYGGINGAFAULLTRÚNN


[Handwritten signature]

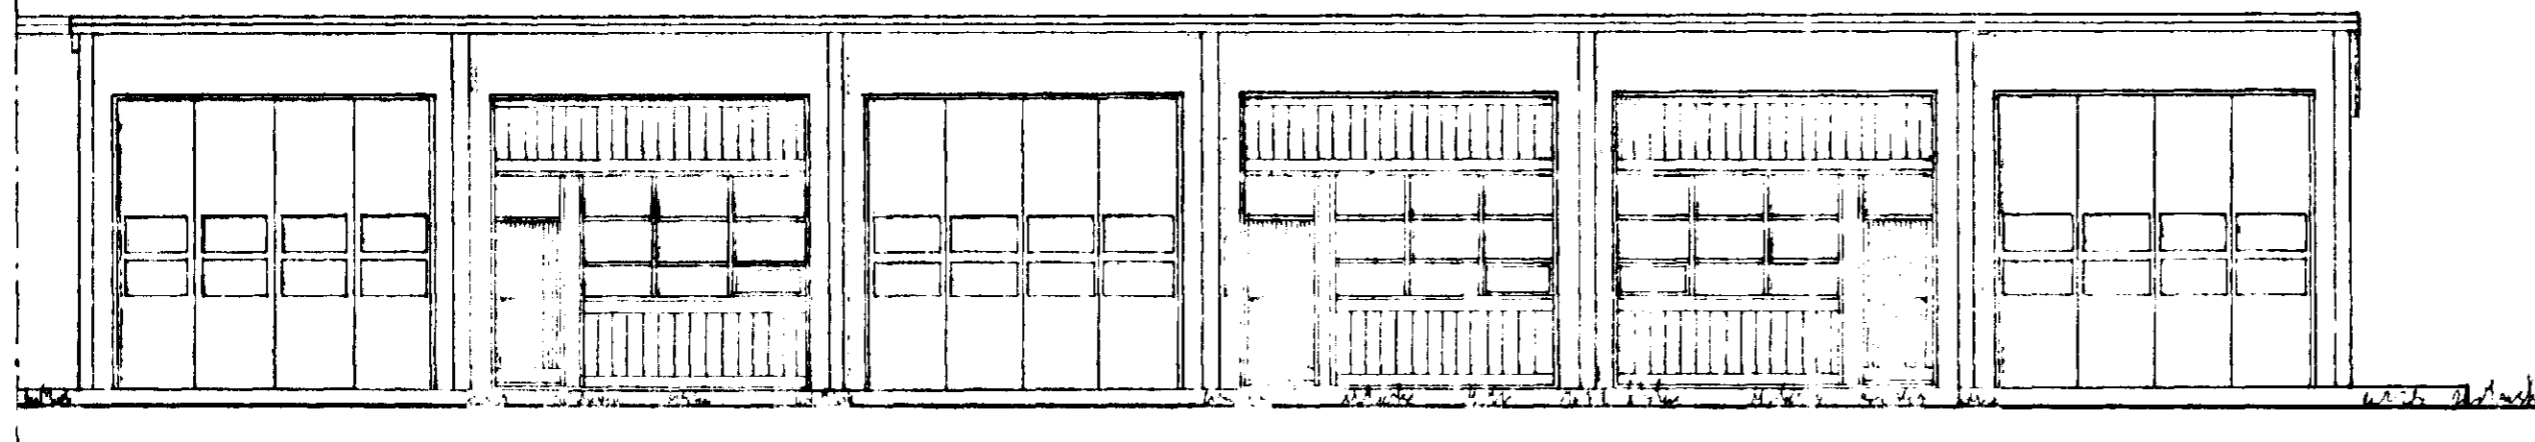


NORDUR

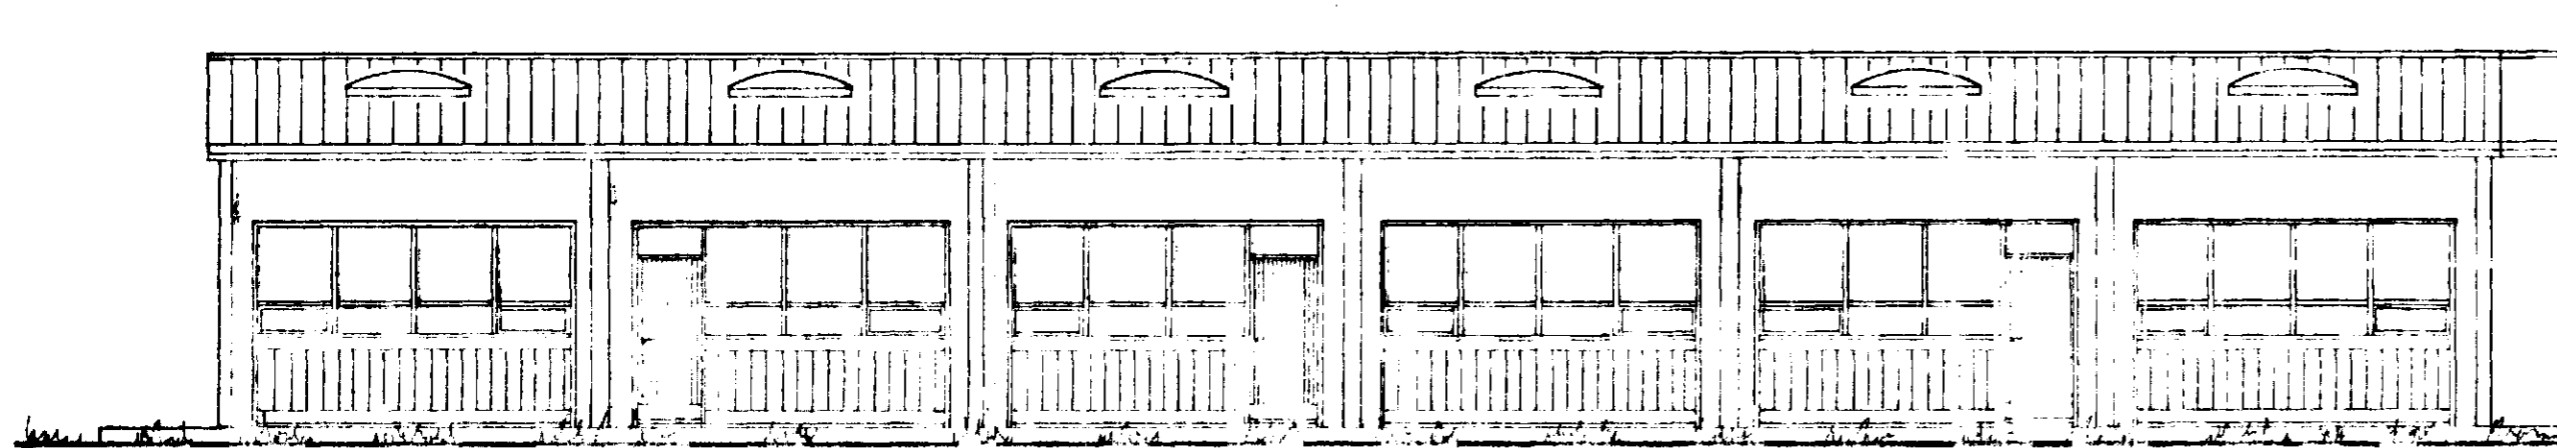

SUDUR

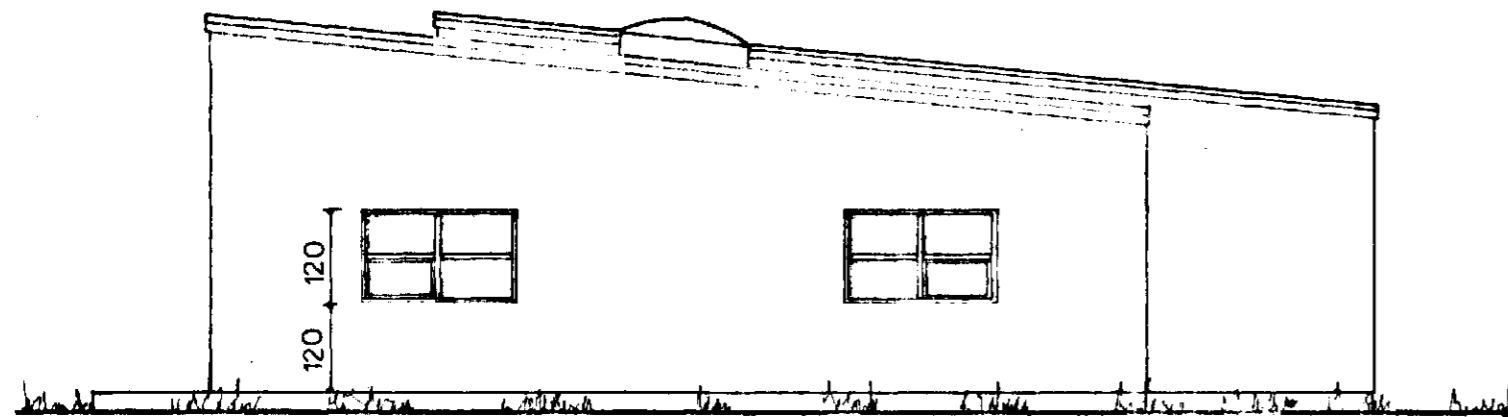

VESTUR

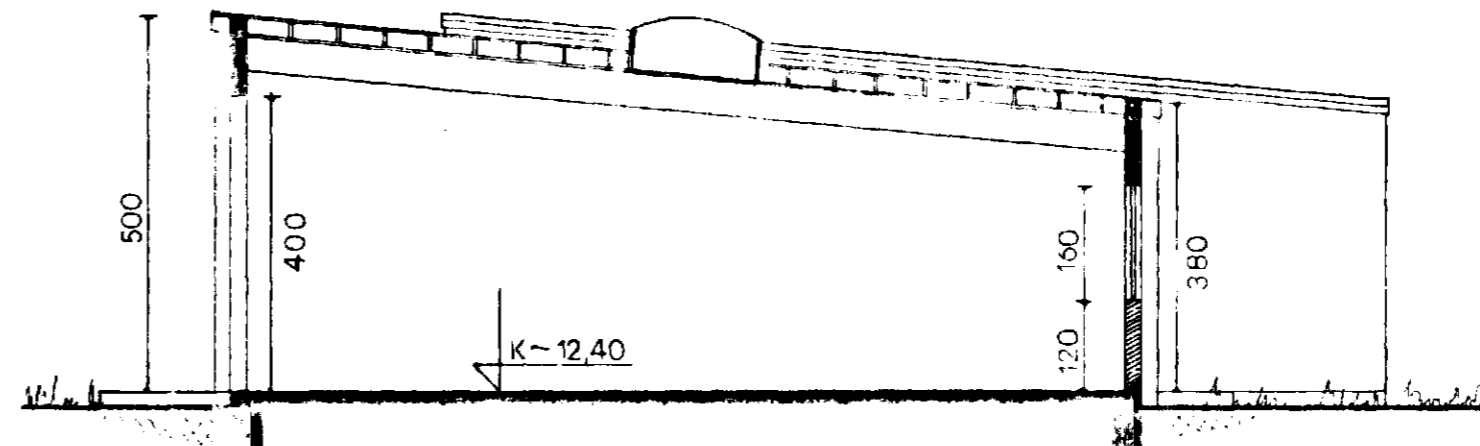

SNID A-A

BLAÐ 1

GJÁHELLA 2

| | | |
|-------|--------|-------|
| ÚTLIT | NORDUR | 1:100 |
| ÚTLIT | SUDUR | 1:100 |
| ÚTLIT | VESTUR | 1:100 |
| SNID | A-A | 1:100 |

[Handwritten signature]
[Handwritten signature]