

GRÁ BÄRUVÁRNARSKLÆÐNING


PAKGLUGGI

DÖKKGRÁ ÁKLÆÐNING

UPPHLEYPPT SKILTI

GLER

GULT SKYGGNI

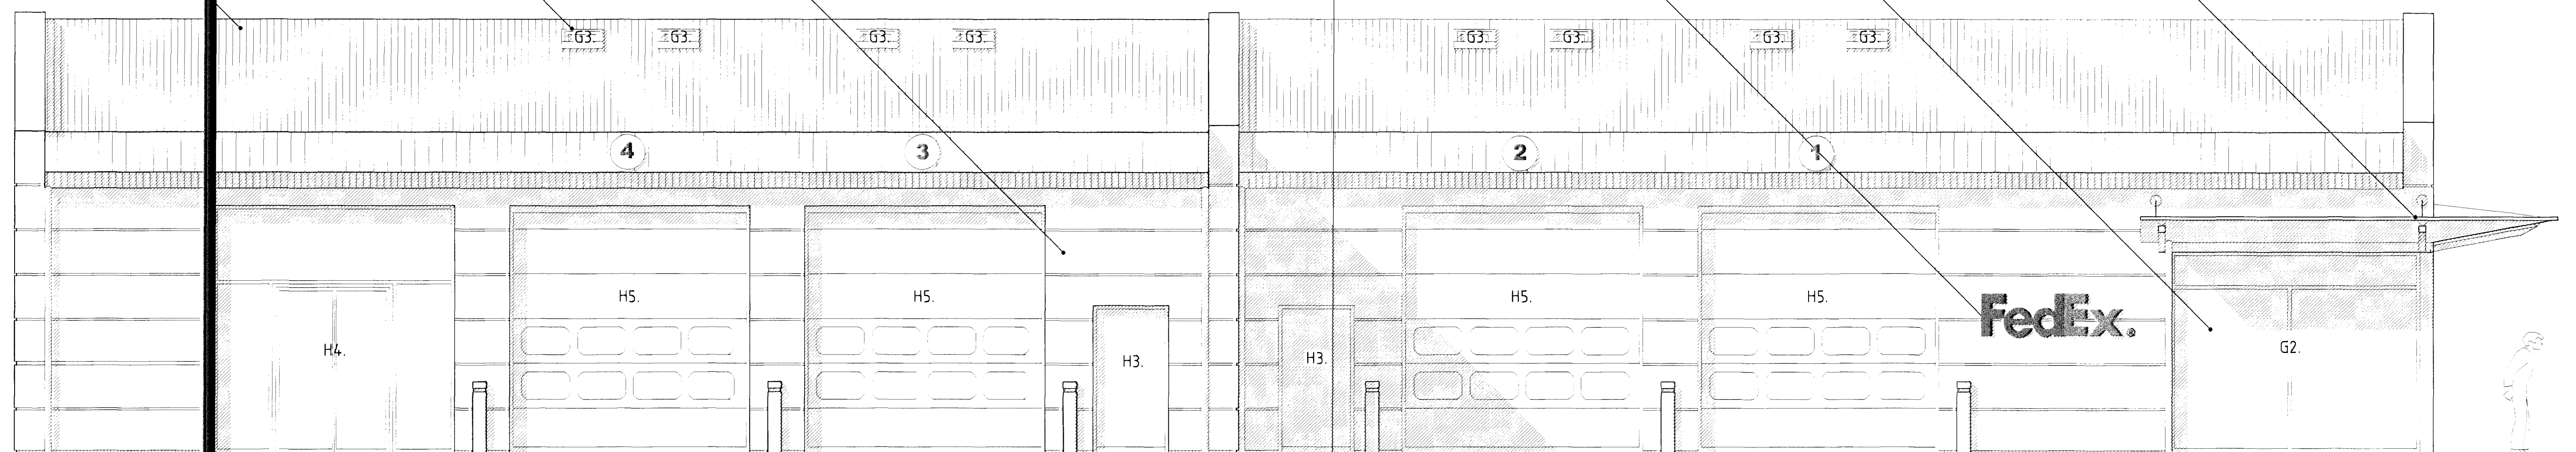

ÚTLIT NORÐUR  
1:100


GULT SKYGGNI

UPPHLEYPPT SKILTÍ

DÖKKGRÁ ÁKLÆÐNING

LÖÐAMÖRK

K=23.43

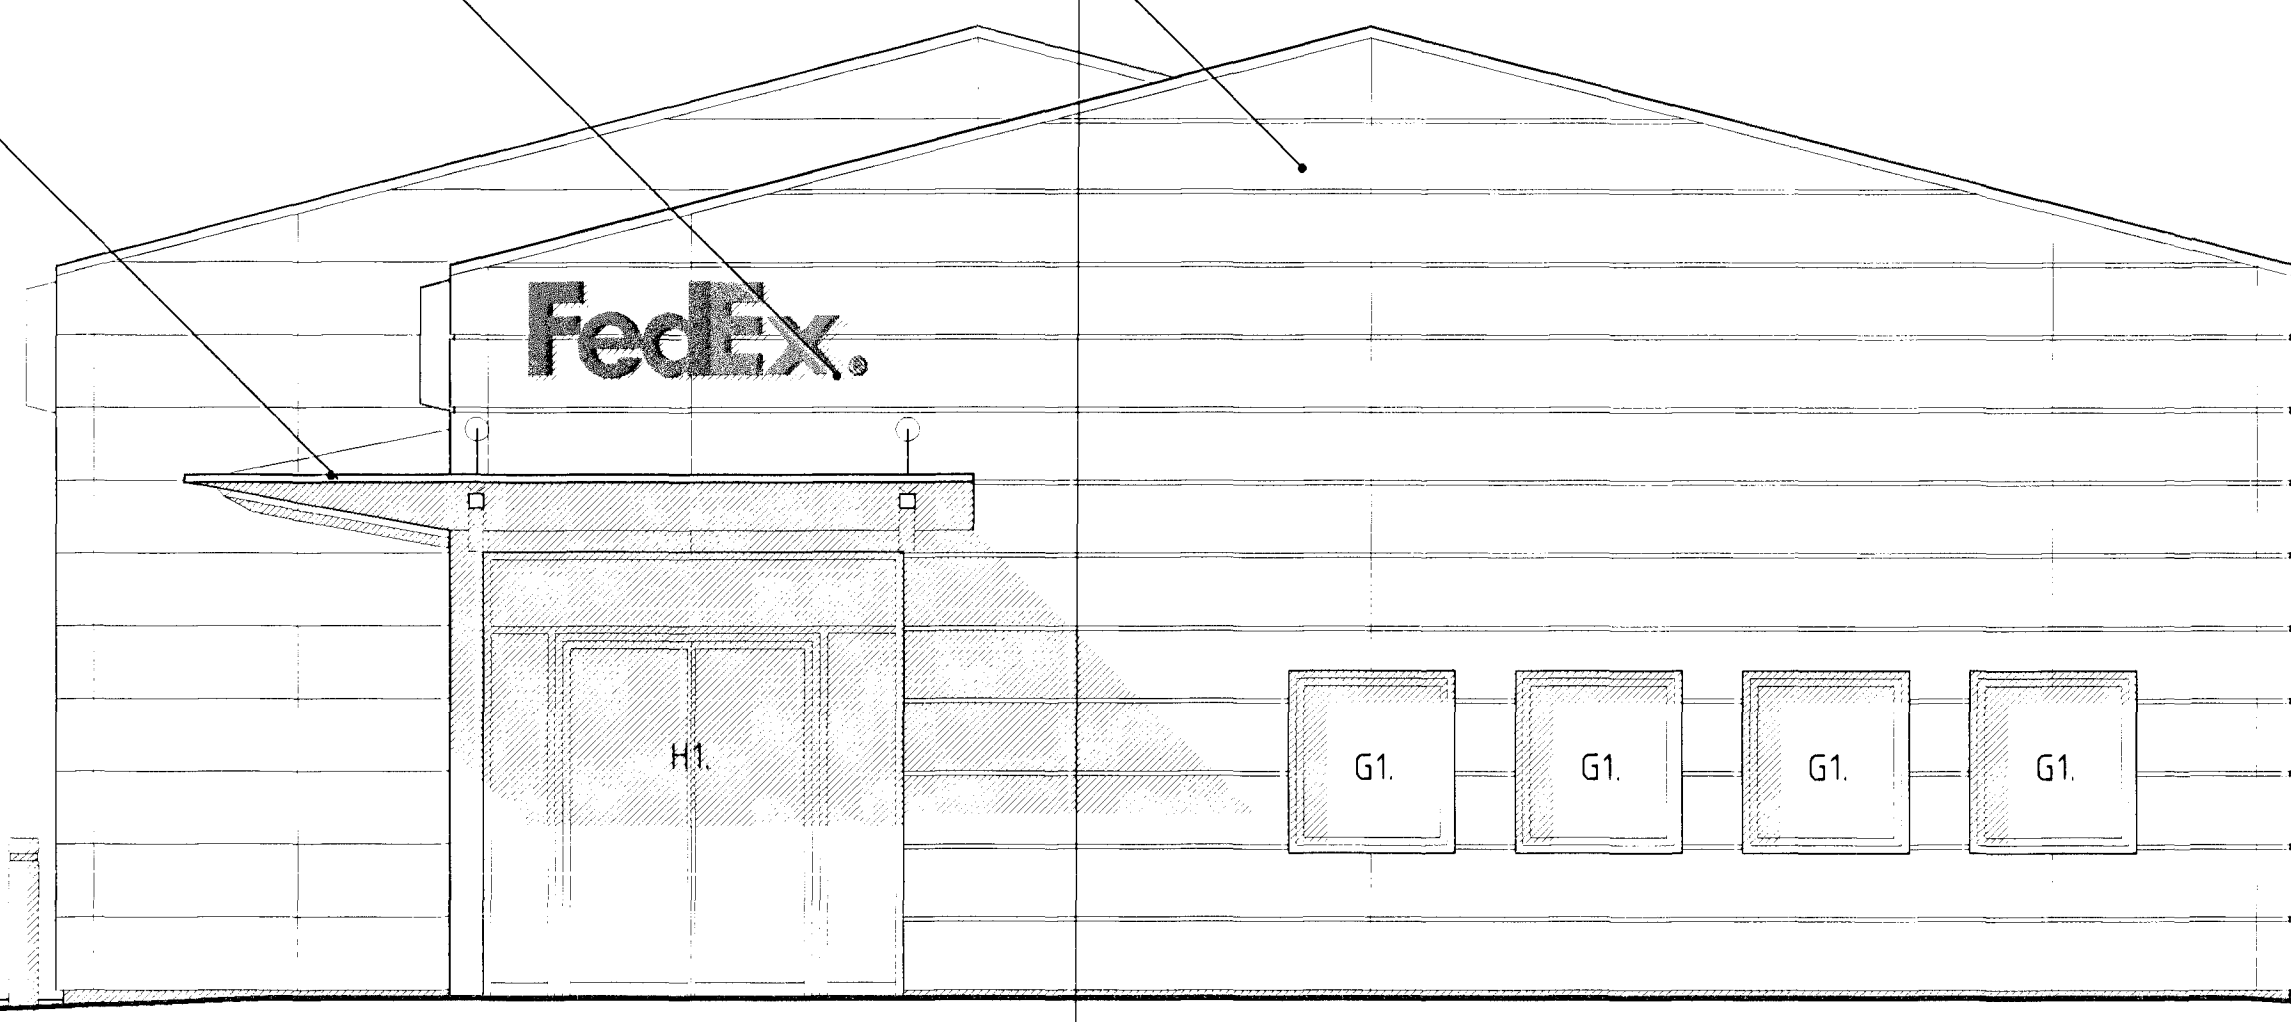

ÚTLIT VESTUR  
1:100

BREYTINGAR	NR.	DAGS.	BREYTING	SD.

ARKITEKT  
**TEIKNISTOFA**  
**HAUKS HARDARSONAR ehf.**  
 HÁTEIGSVEGI 7 SÍMI: 561 1910  
 105 REYKJAVÍK FAX: 561 1921  
 KT: 221162-2269 NET: arkitekt@hardarson.is

SAMBYKKI *Hauk Hardarson*

VERK  
 JÓNAR - FEDERAL EXPRESS  
 GJÓTUHRAUN 4

TEIKNING  
 ÚTLIT NORÐUR OG VESTUR

KVARDI  
 1:50

2,5 m

DAGS  
 25.05.99

TEIKNAD AF  
 BG

TEIKNING NR.  
 20-31

