


ÚTLIT SUÐUR

1:100

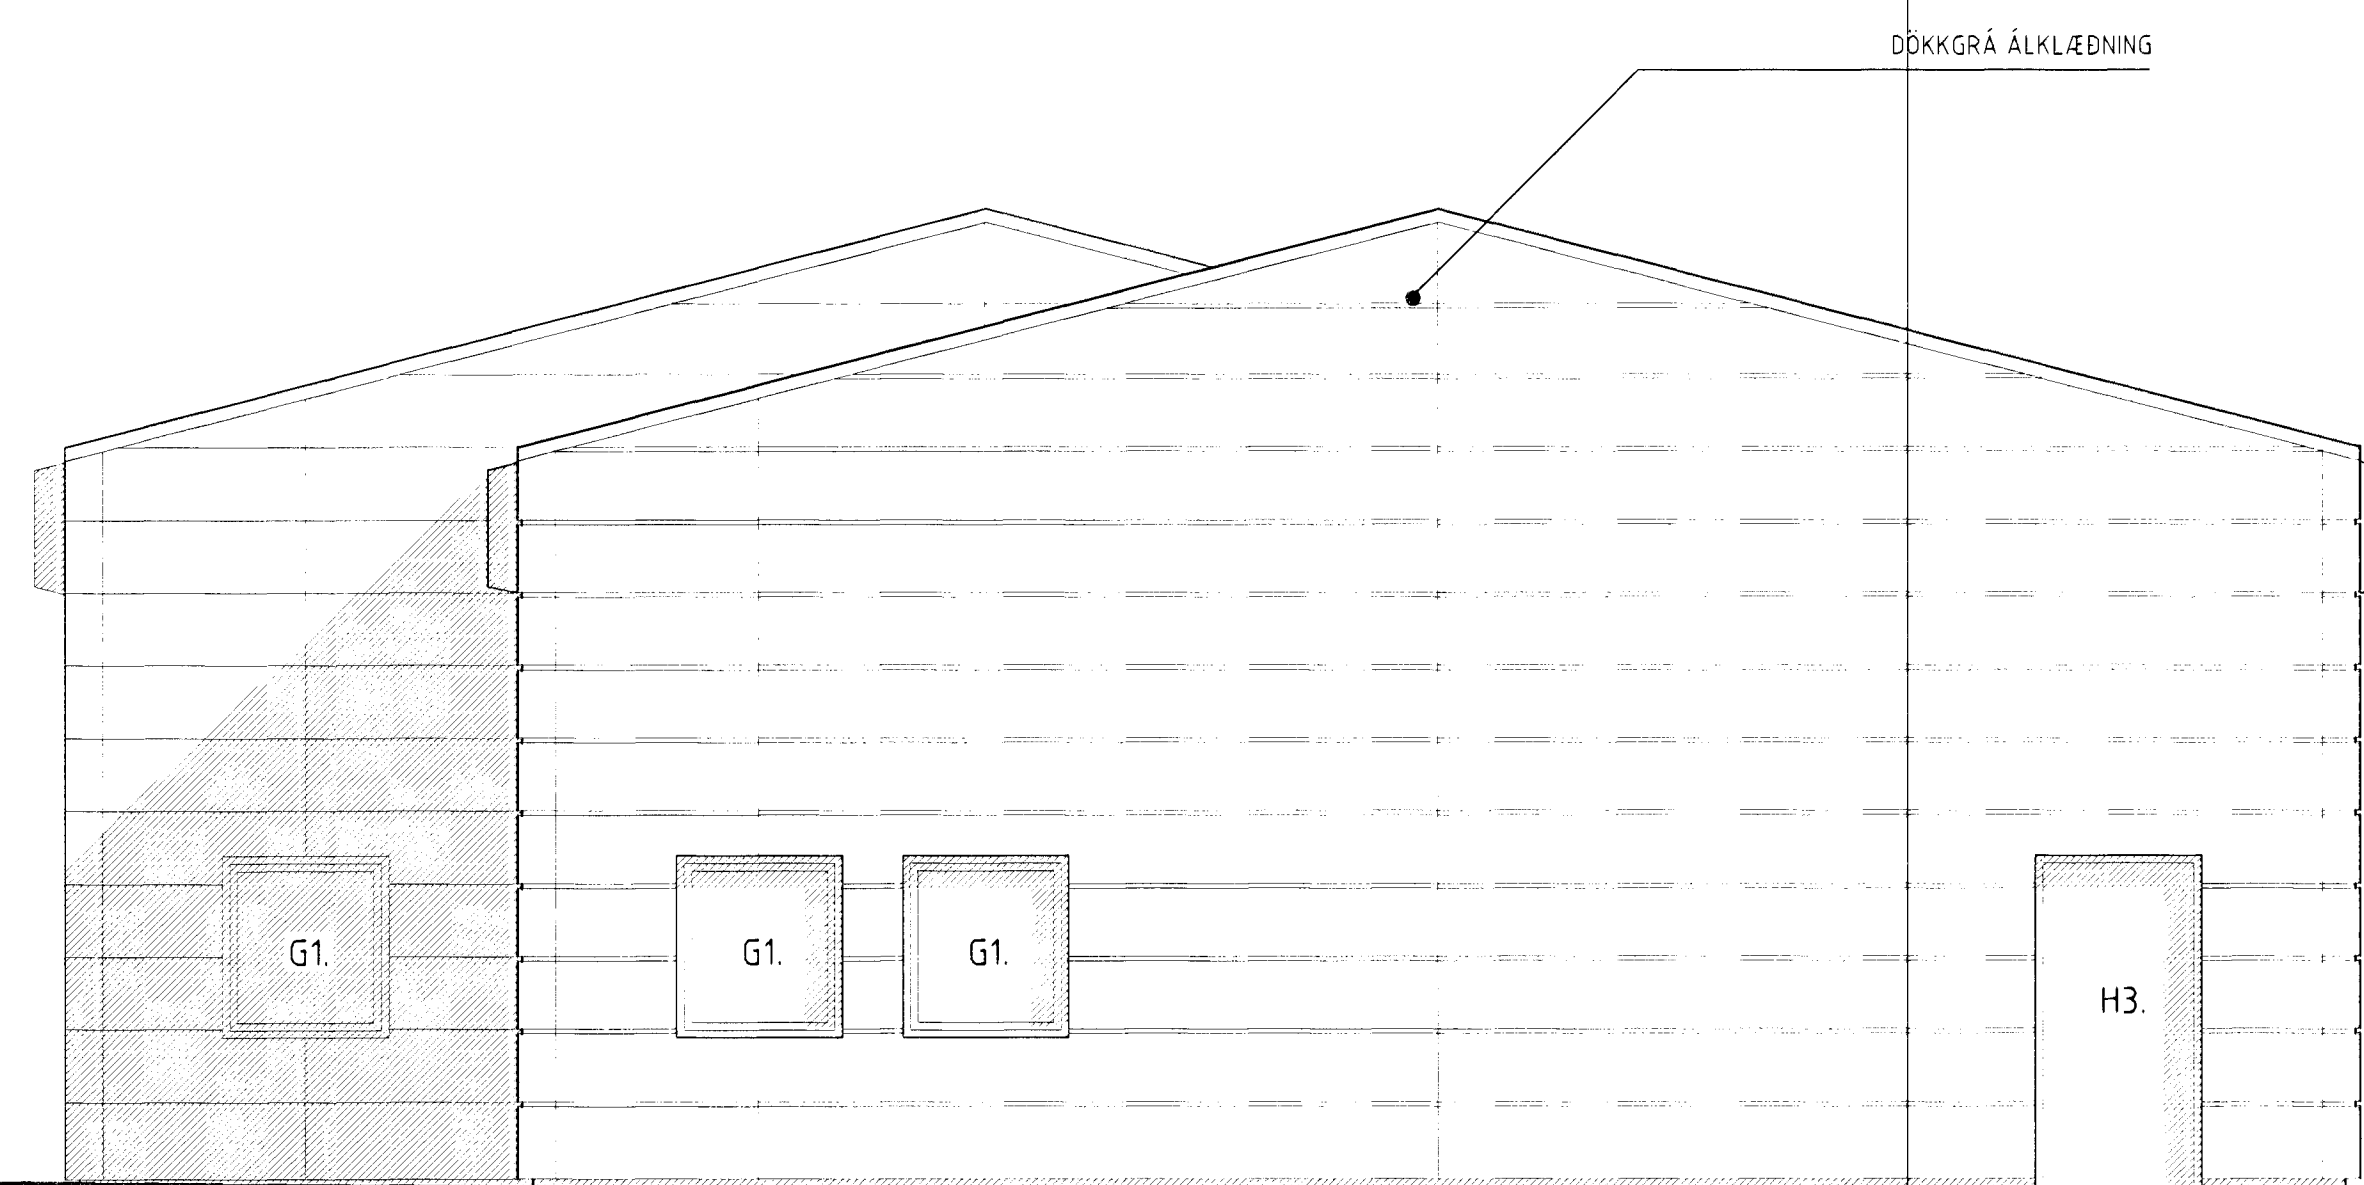

ÚTLIT AUSTUR

1:100

BREYTINGAR		
NR.	DAGS.	BREYTING

ARKITEKT
TEIKNISTOFA
HAUKS HARDARSONAR ehf.
 HÁTEIGSVEGI 7 SÍMI: 561 1910
 105 REYKJAVÍK FAX: 561 1921
 KT: 221162-2269 NETF: arkitekt@haufdarson.is

SAHÐYKKT
[Signature]

VERK
 JÓNAR - FEDERAL EXPRESS
 GJÓTUHRAUN 4

TEIKNING
 ÚTLIT SUÐUR OG AUSTUR

KVARNI 1:50	TEIKNING NR. 20-32
DAGS. 25.05.99	TEIKNAD AF BG



11 JUNI 1999