



SNIÐ Í INNTAK M 1:100

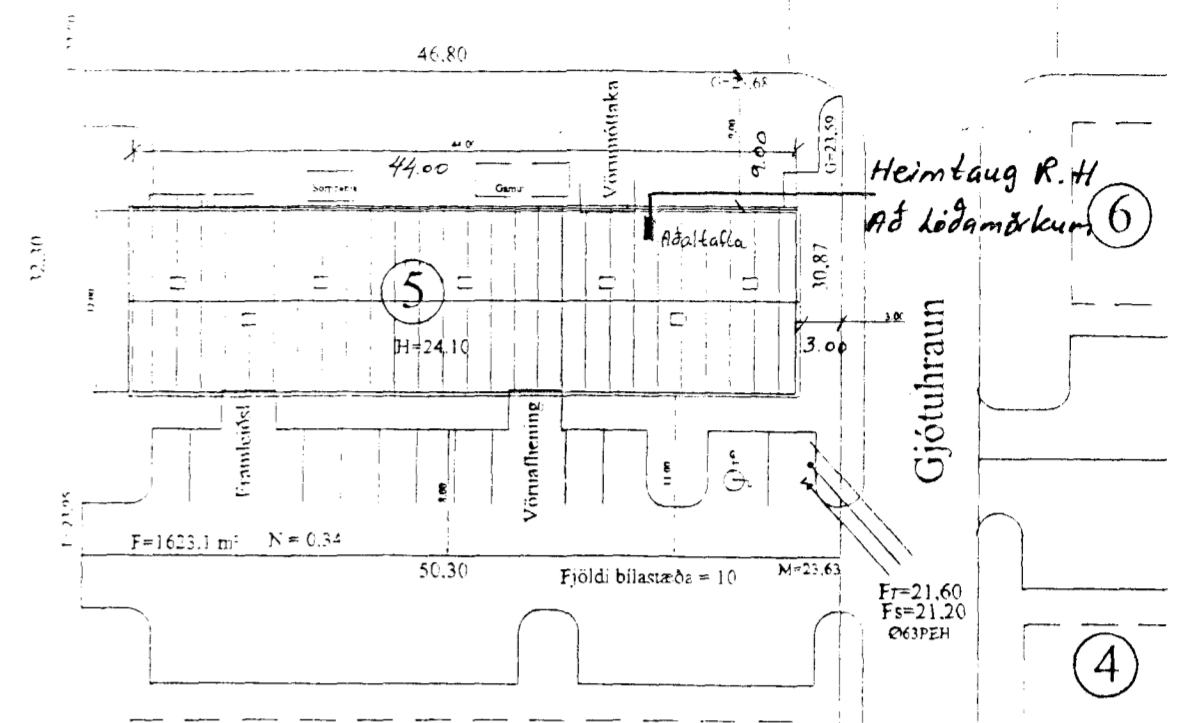

AFSTÖÐUMYND M 1:500

Inntök samþykkt 25.5.1999
 f. h. RAUFVEITU HAFNARFIARÐAR
 Bf.

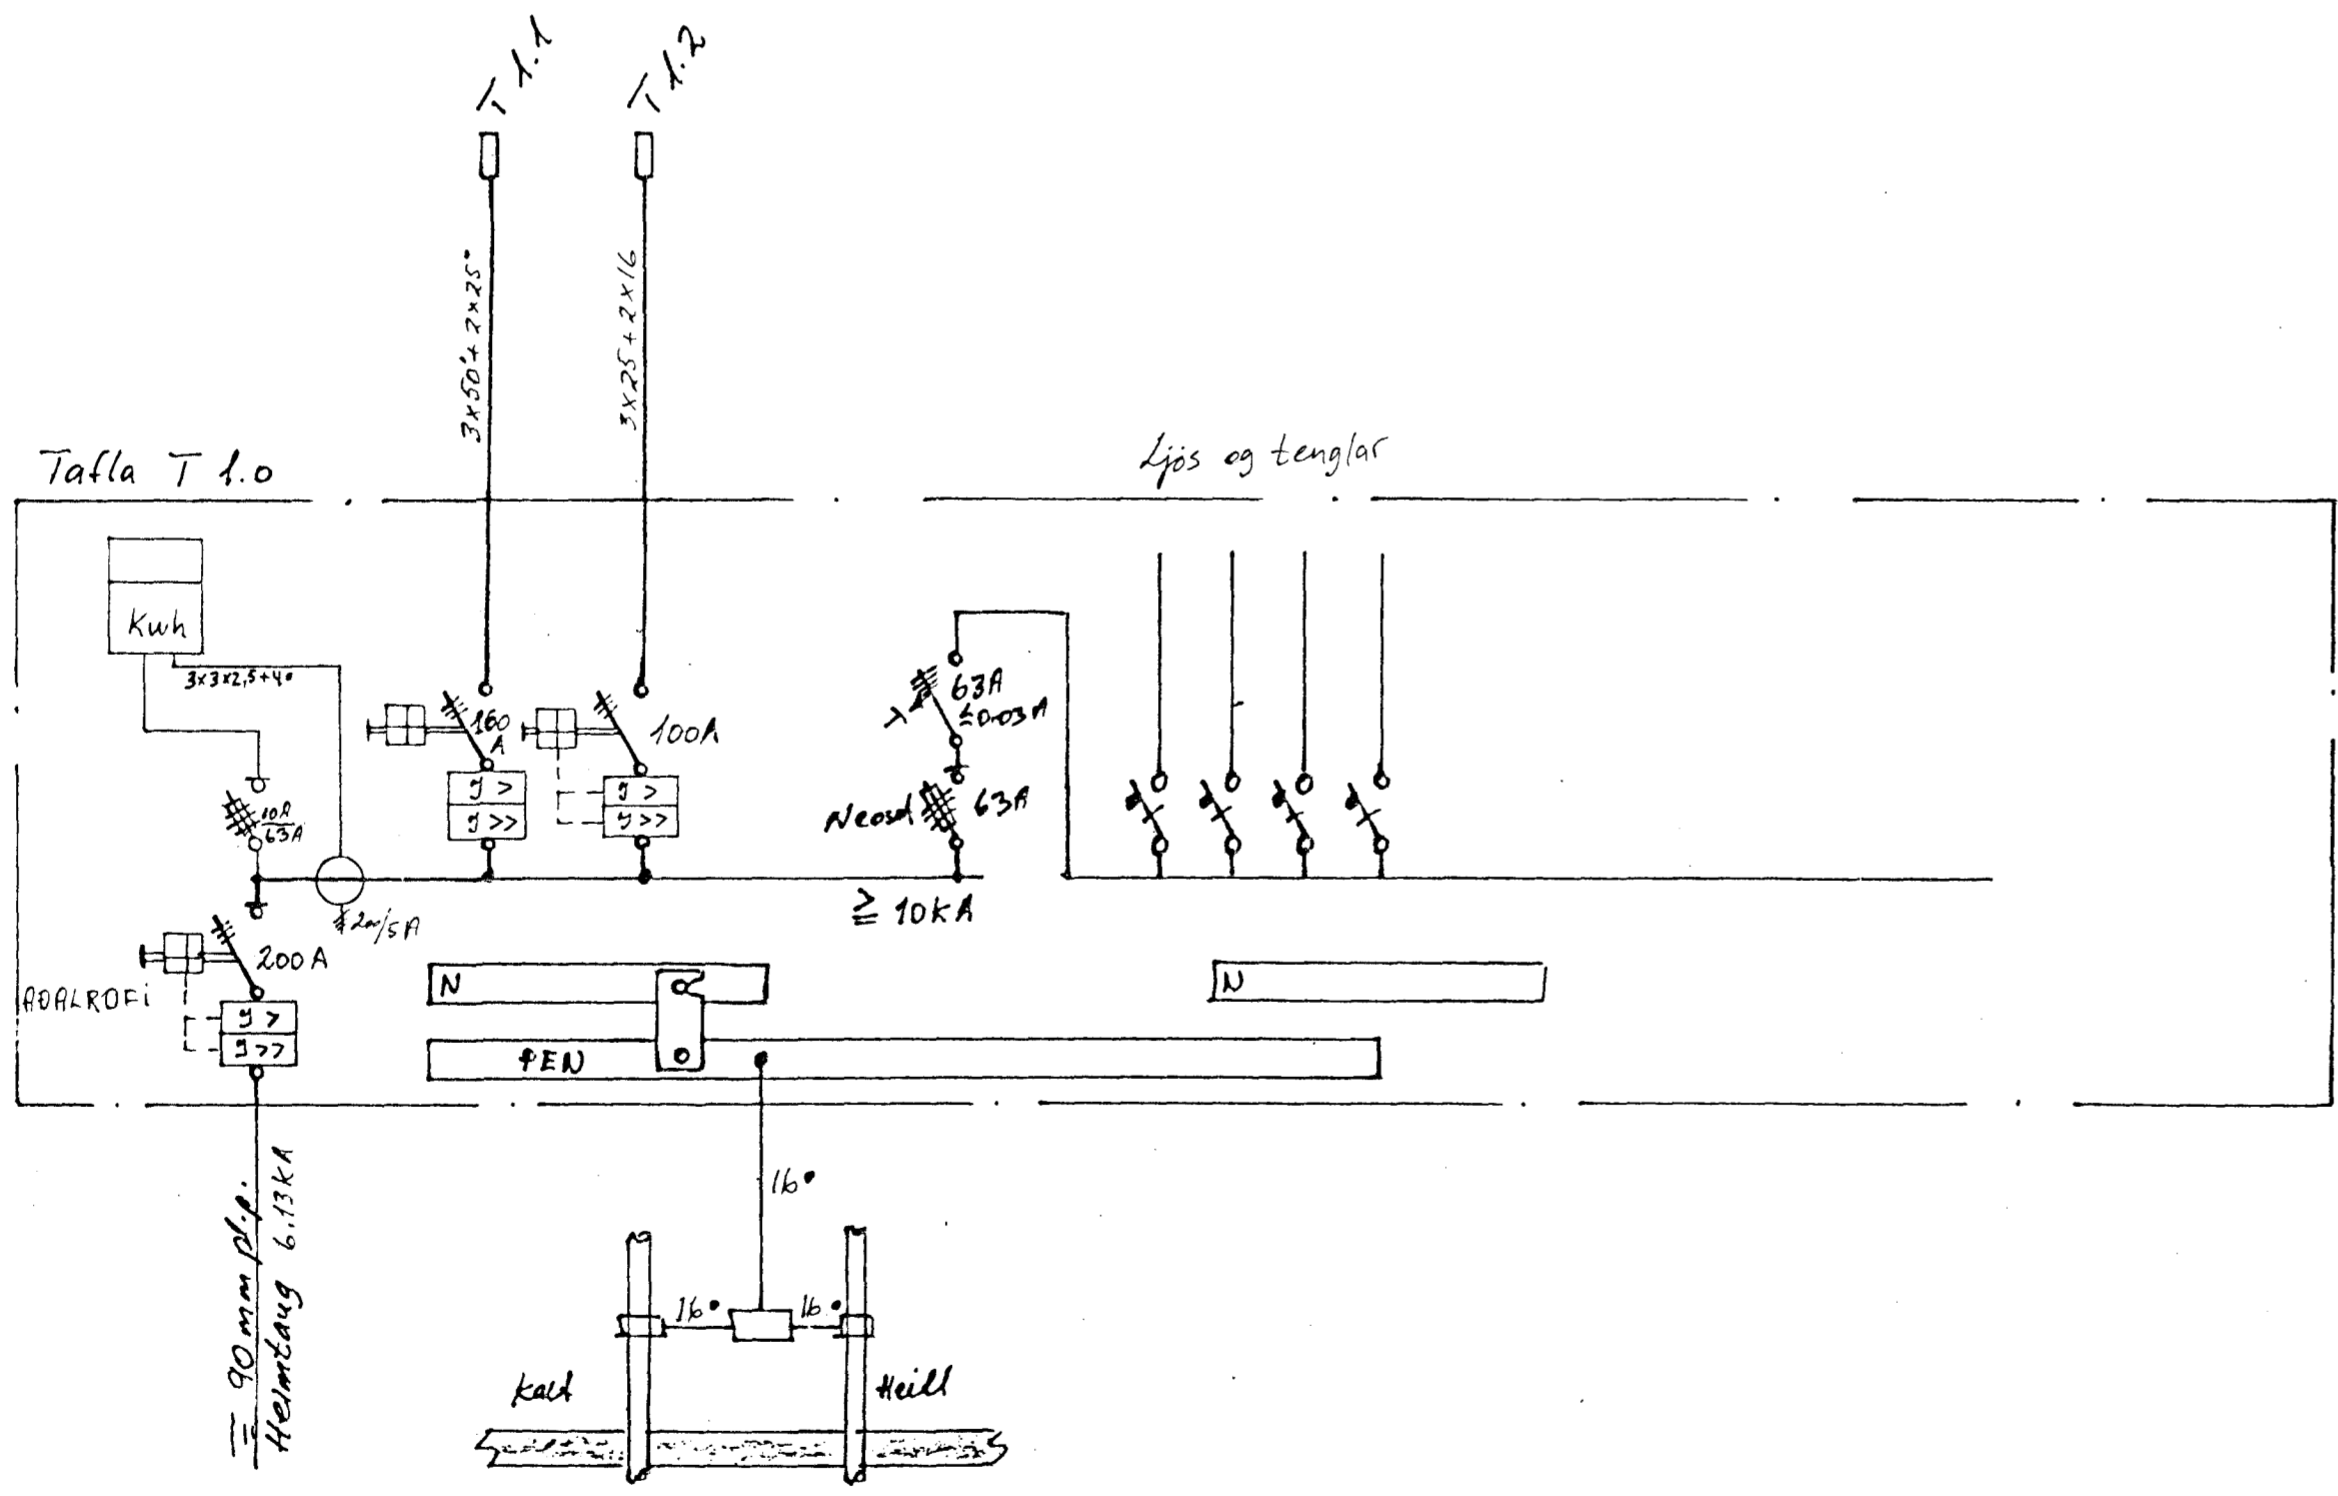

Tafla T 1.0

Ljós og tenglar

3572

GJÓTUHRAUN 5 HAFNARFIARÐI
 AFSTAÐA SNIÐ EINLINUMYND

ERA
 RAUFMAGNSVERKFRÆDISTOFA
 TRÁUSTI SVEINBJÖRNSSON RAUFM IDNFR
 EDMUND BELLERSEN RAUFM TEKNIFR
 RAGNAR D. STEFÁNSSON RAUFM VERNFR

MKV.	1:100	1:500	1:
TEIKN NR.			
NÆSTA TEIKN NR.			
VERKNR.			
BL	1	AF	2
ÚTG.	1		

ÚTG.	DAGS	TEIKN	HÁNNAD	SAMÞYKKT
A	09.05.18	T.S.	T.S.	220146-2439
Heimtaugateikning				