




NORÐUR

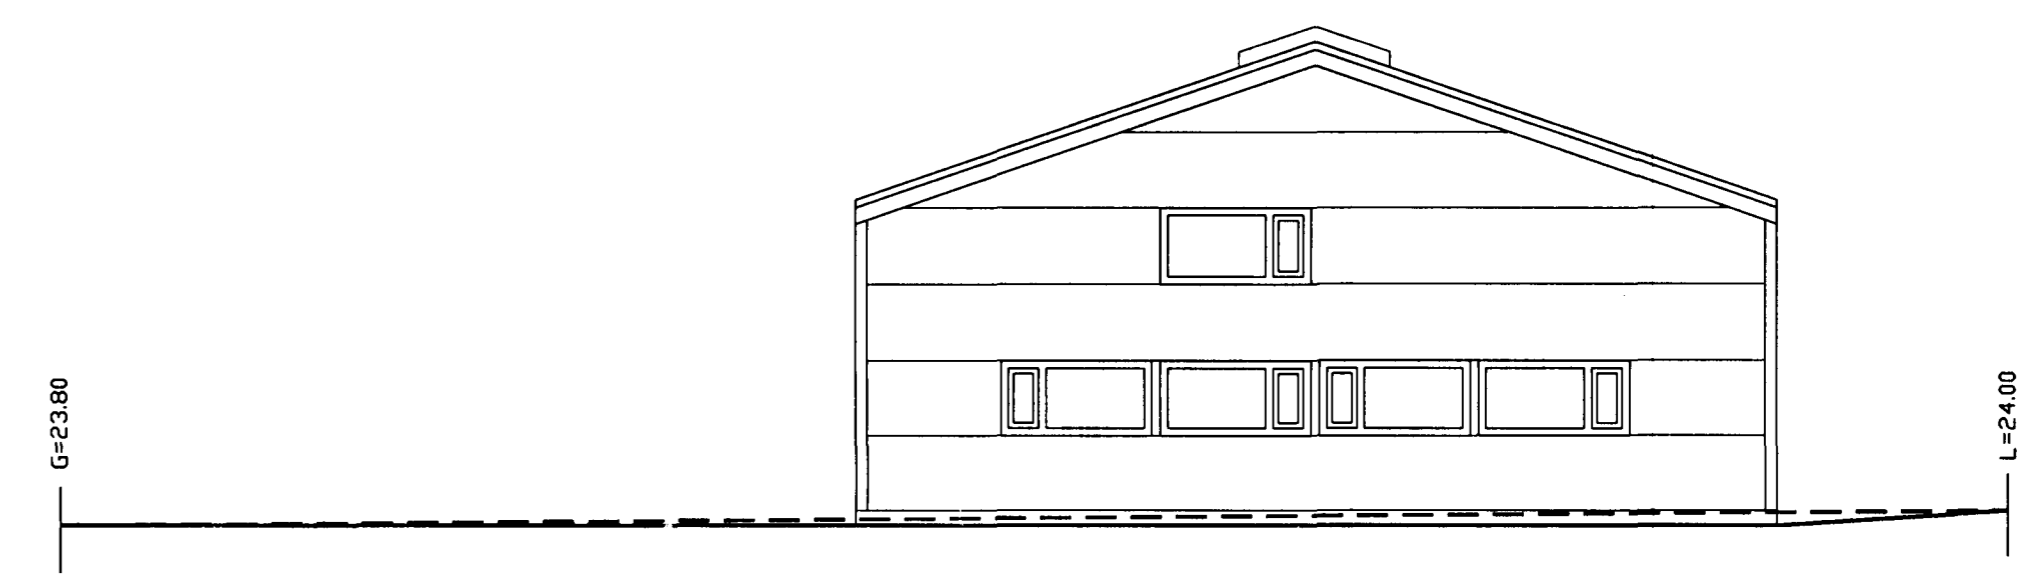

AUSTUR

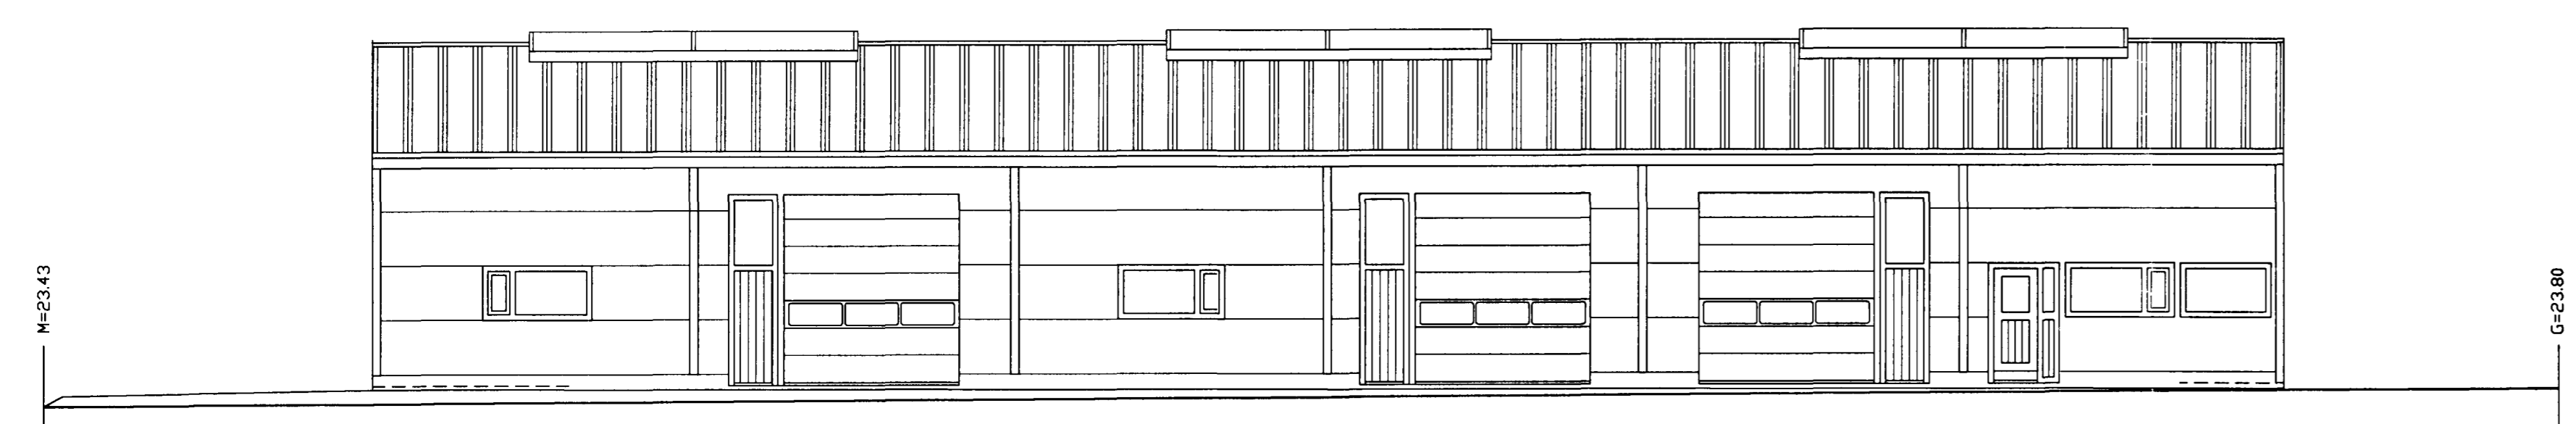

SUÐUR

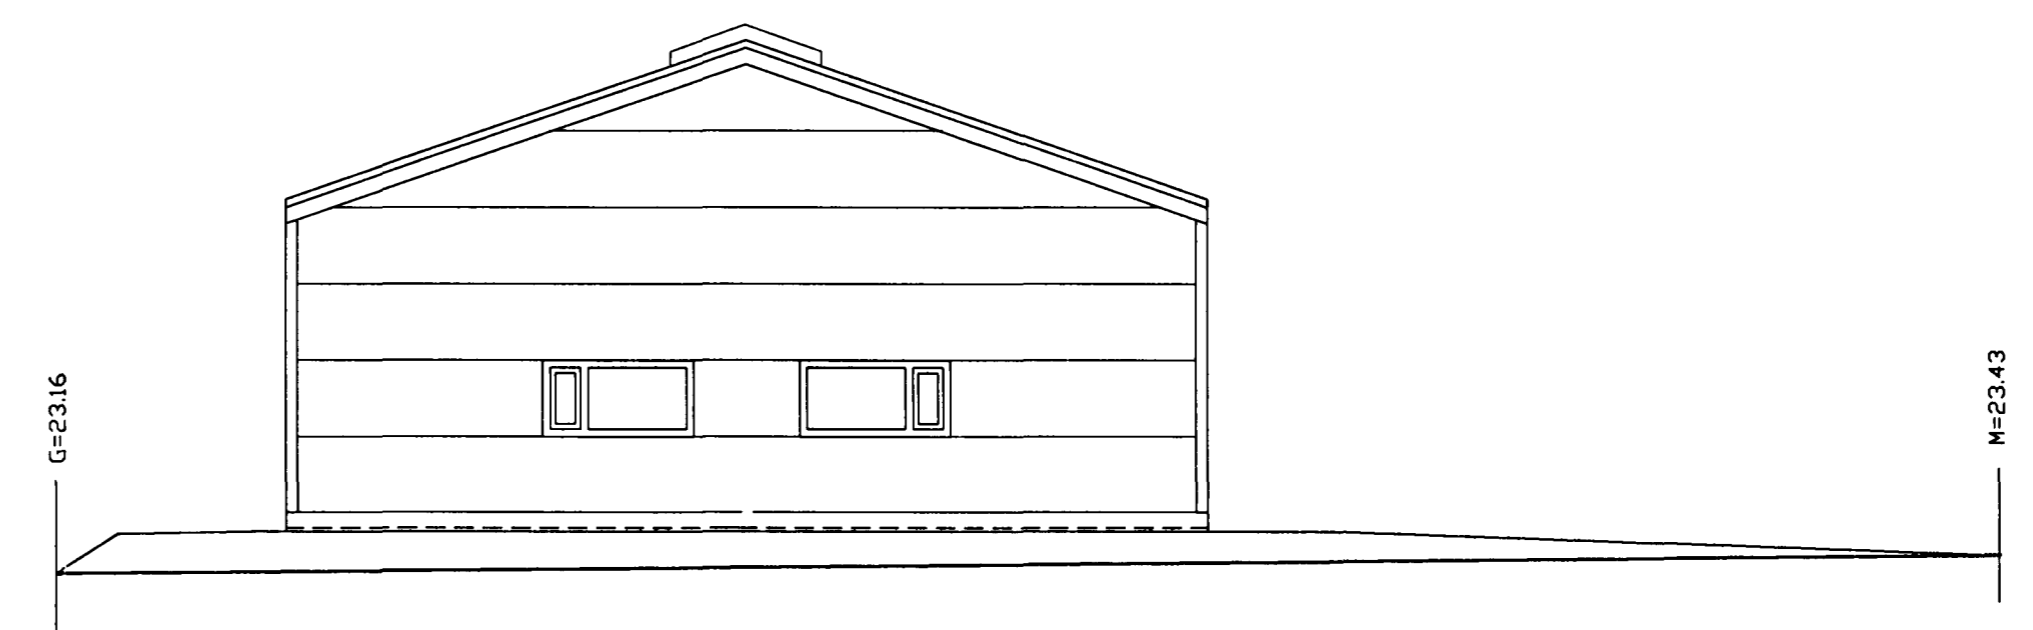

VESTUR

TEIKNISKRA  
0-01 GRUNNMYNDIR, SMÍÐ, SKRANINGARTAFLA, BYGGINGALÝSING, AFSTÖÐUMYND 1:500  
ALMENNAR SKRIFNINGAR  
0-02 ÚTLITSMYNDIR  
0-03 AFSTÖÐUMYND LÖÐAR 1:200

01	JAN 1999	GLUGGA OG HURÐASKIPAN	BREYTT
			G.H.
BR.	DAGS.	EDLI BREITINGA	SIGN.

**GJÓTUHRAUN 6  
HAFNARFIRÐI**

ÚTLIT

MKV 1:100

DAGS. DES 98

VERK NR. 9845

TEIKN. NR. 0 - 02

HANNAD S.p. KT. 241148-3009

TEIKNAD G.H.

YFIRFARID