



Samþykkt
 21 JUN 2012
 Byggingafulltrúinn í Hafnarfirði
 F.h. Sigurður Steinar Jónsson


Blað 3 af 3

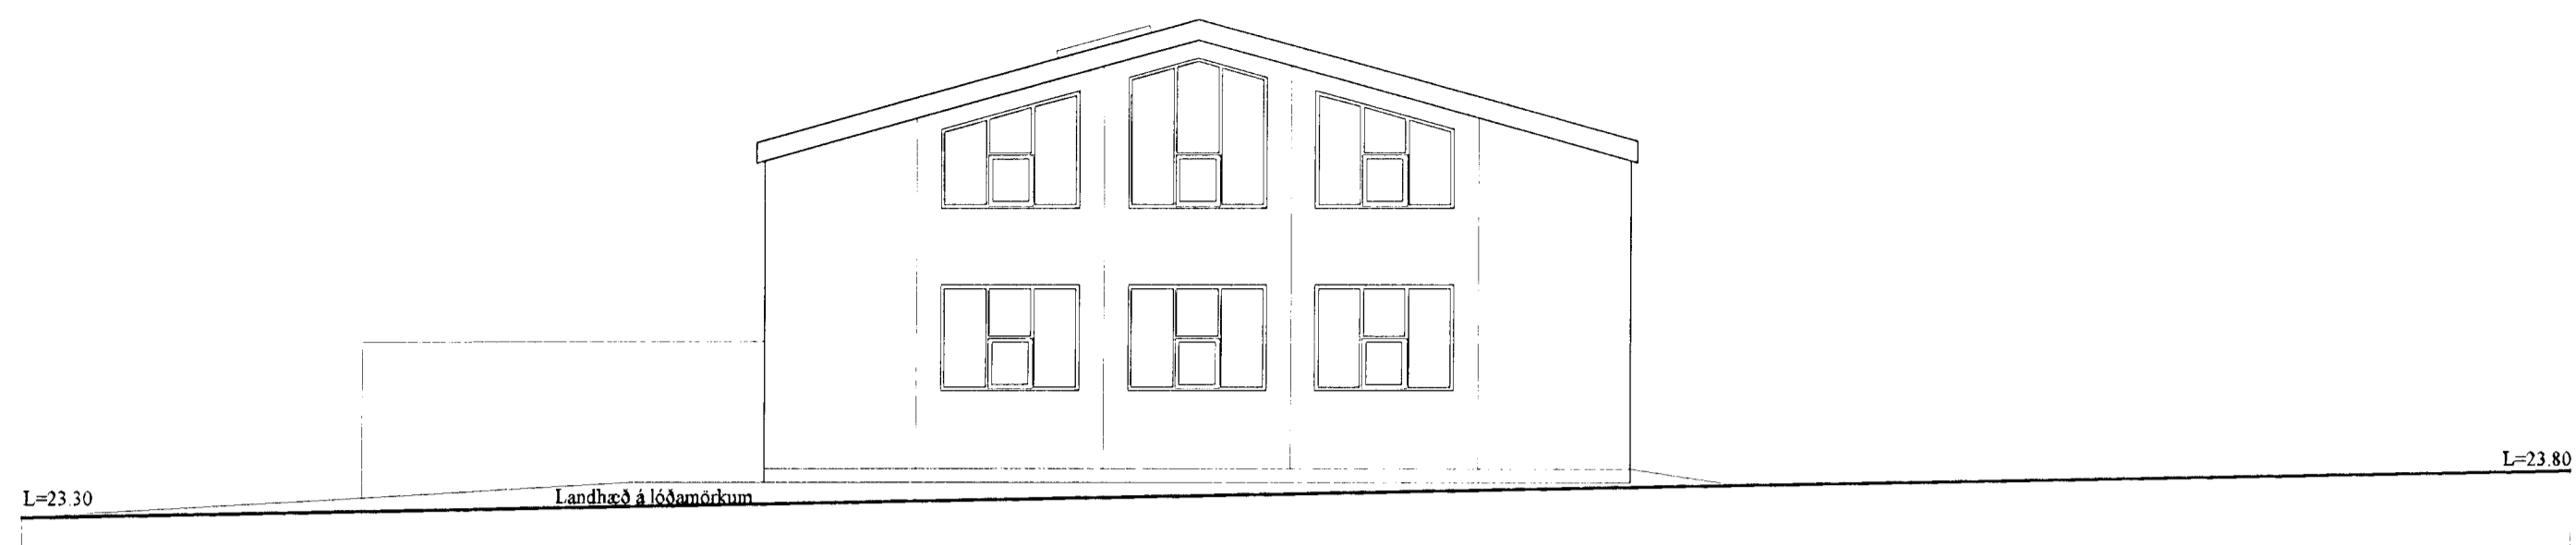


ÚTLIT VESTUR 1:100

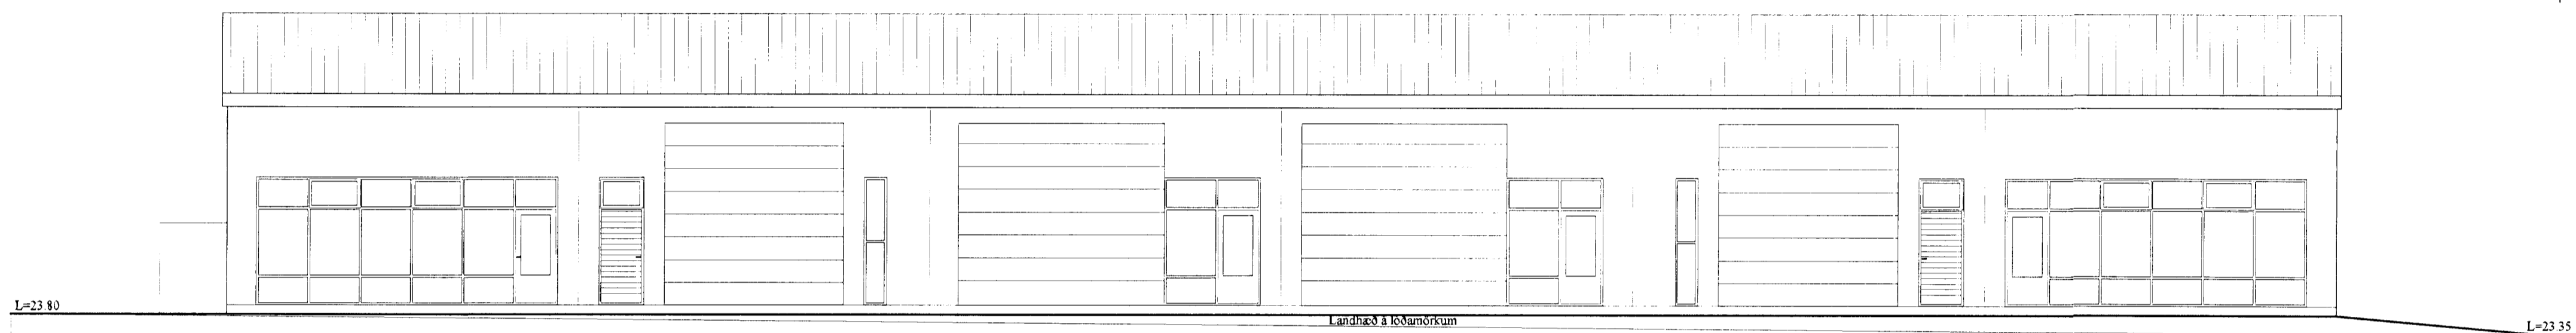

ÚTLIT SUÐUR 1:100

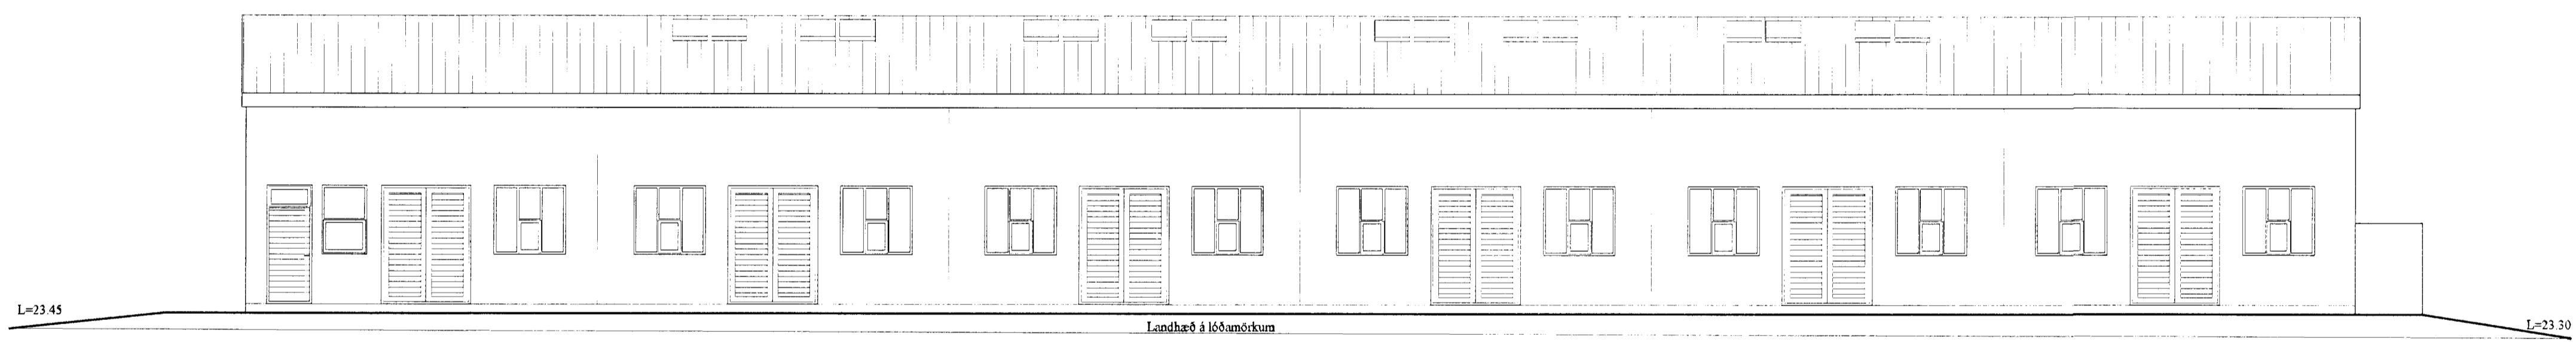

ÚTLIT NORÐUR 1:100

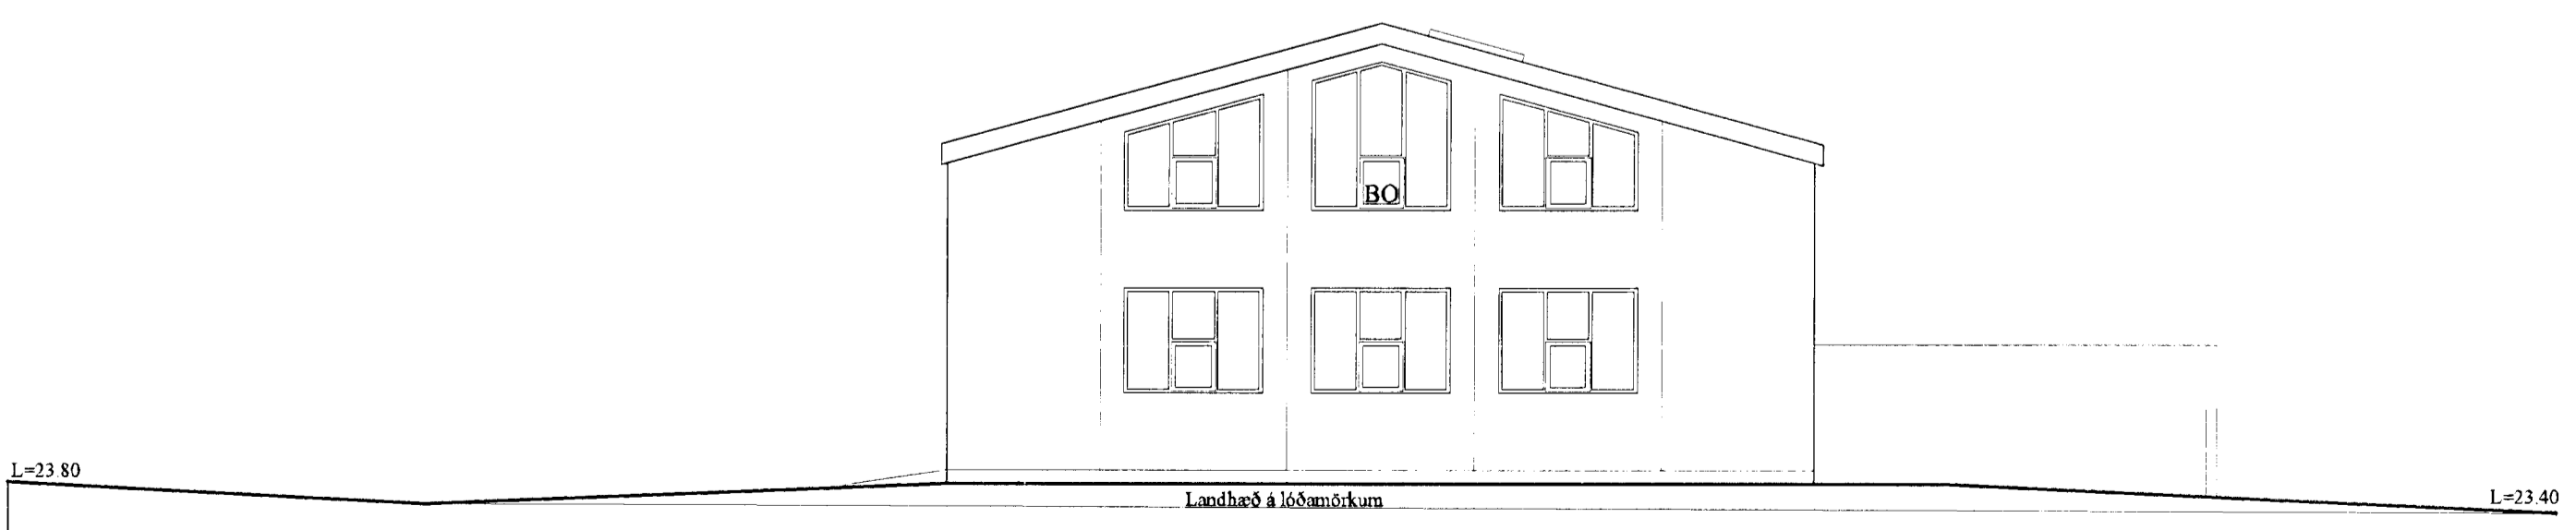

ÚTLIT AUSTUR 1:100

verkefni
 Gjótuhraun 7

besta teikningar
 Útlit
 dags
 13.9.2006

mb.
 1:100
 Nr.
 A 103

Ársæll Vignisson Arkitekt
 kt. 101255-3369
 Hamraborg 7
 200 Kópavogur

555 4795

12.6.12 Ársæll Vignisson