



GRUNNMYND MILLILOFT 0101 1:50

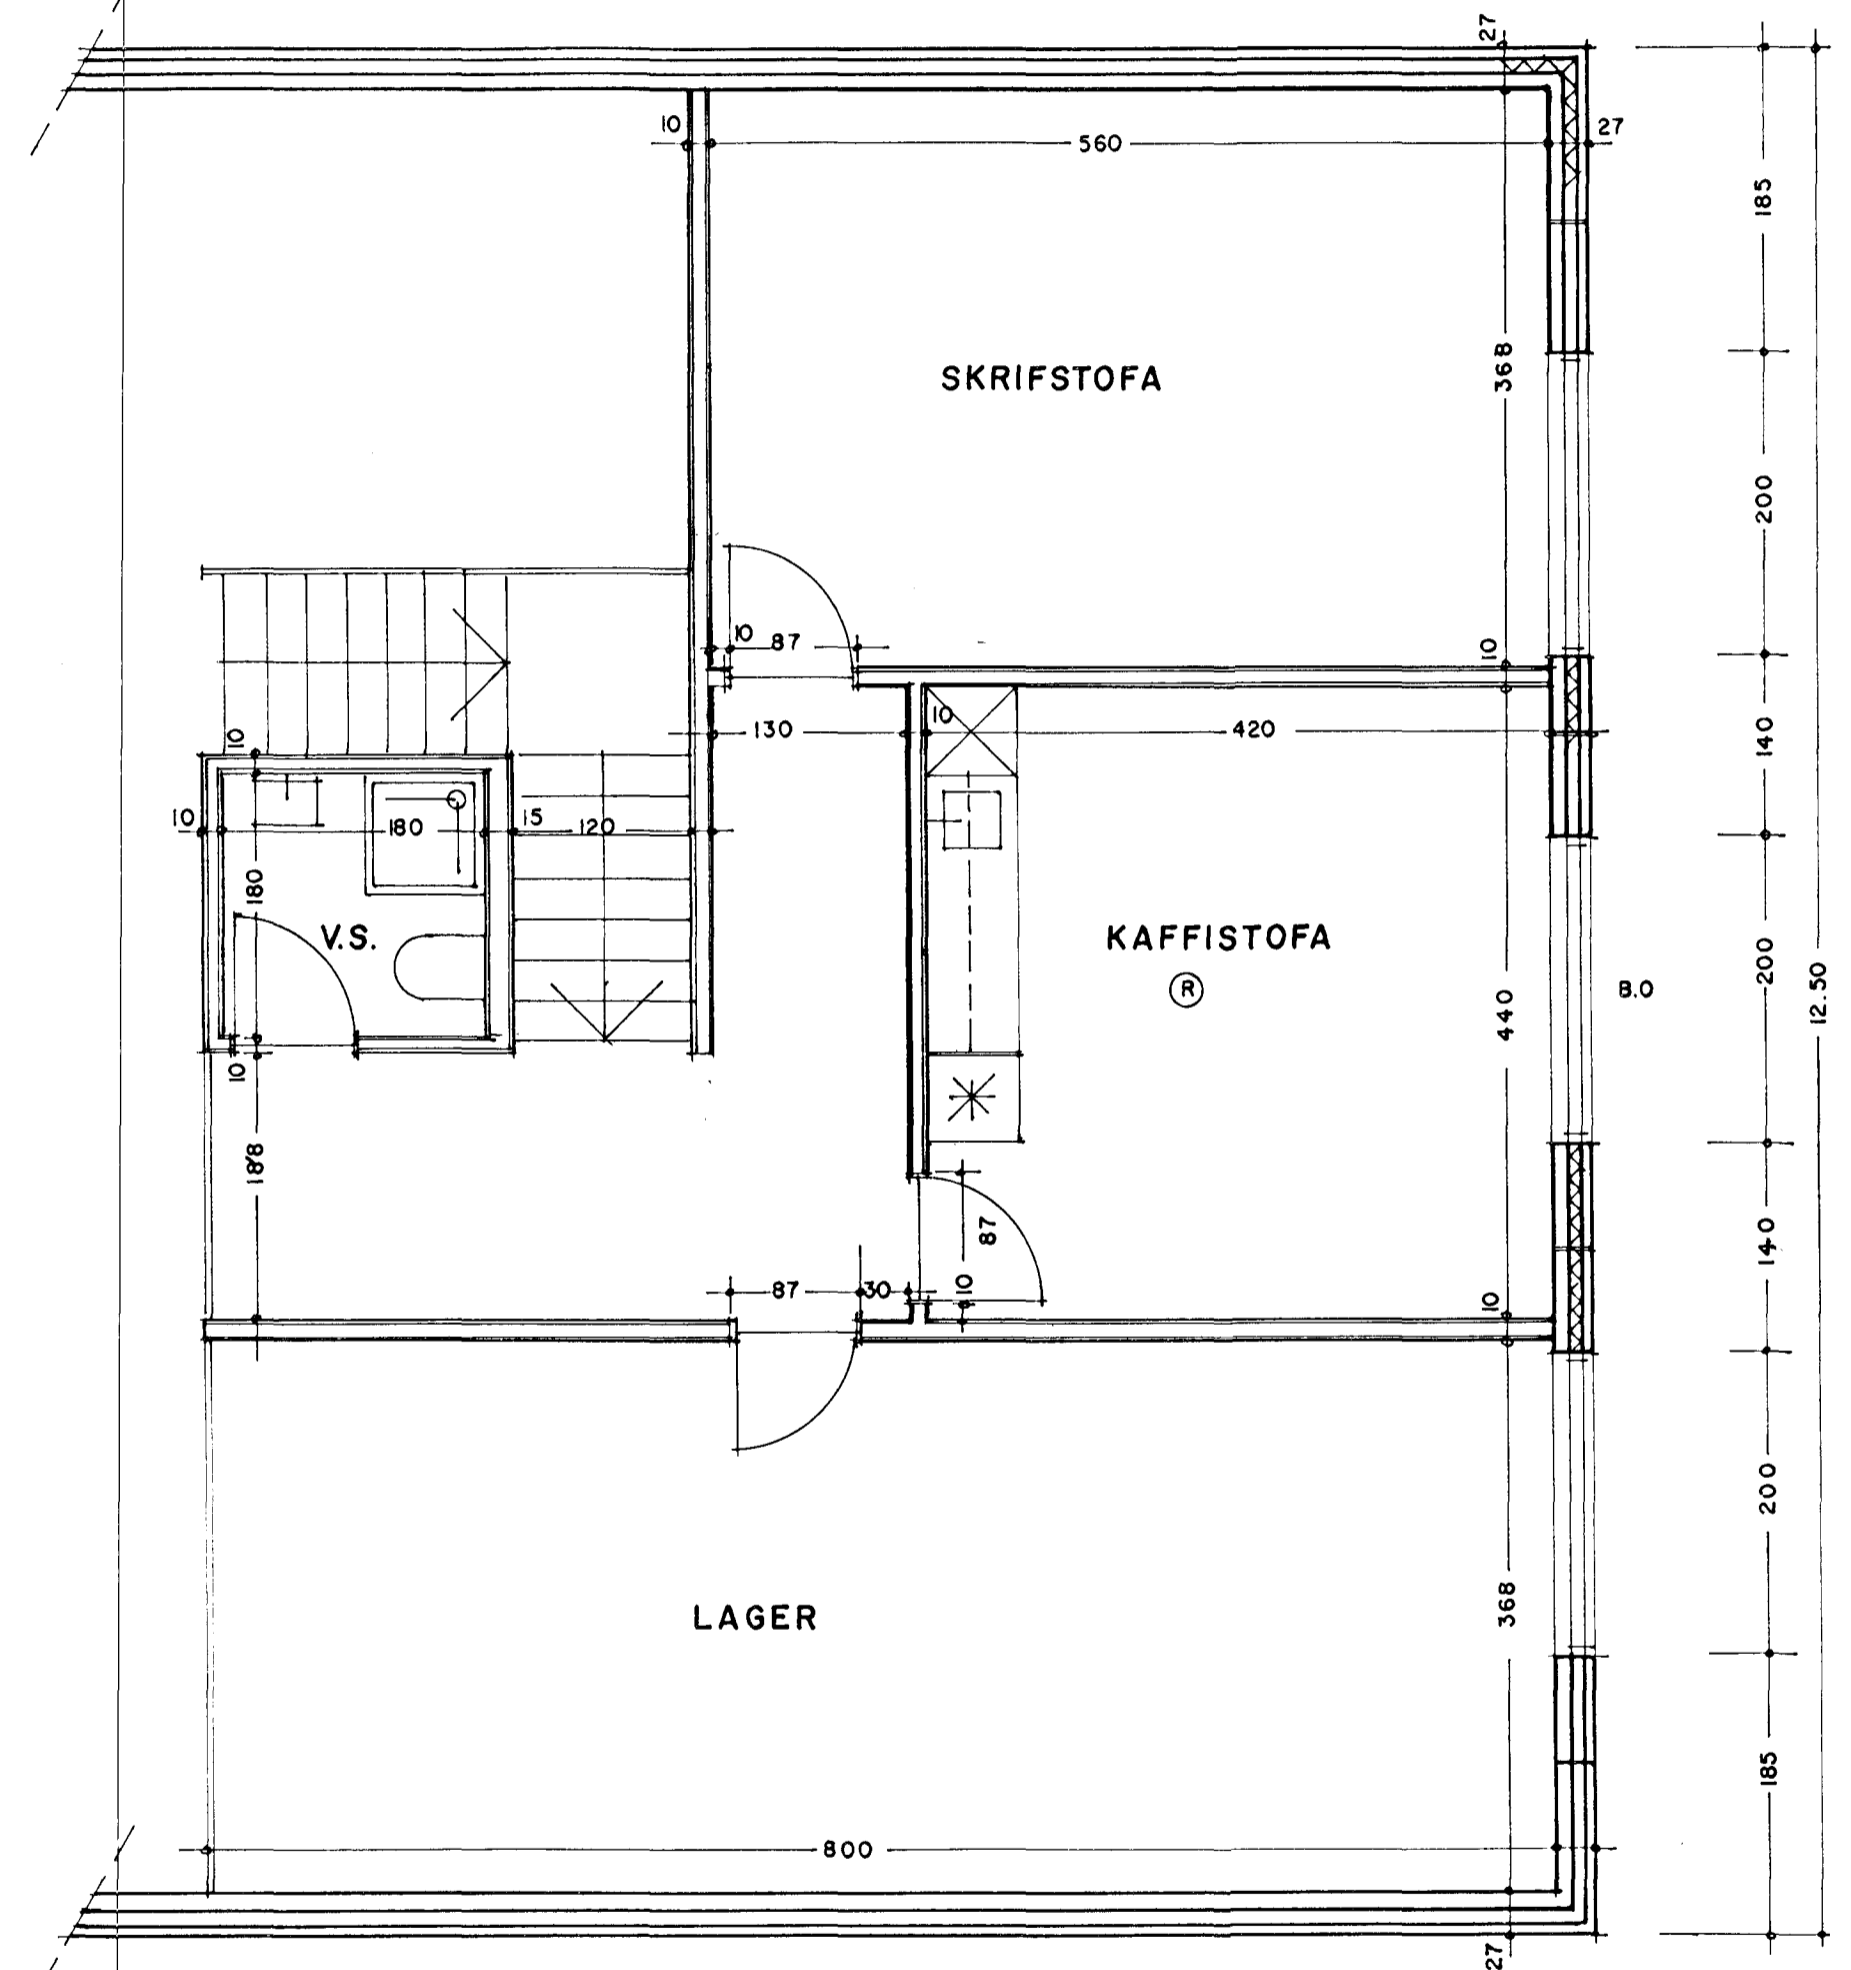

GRUNNMYND MILLILOFT 0102

GJÖTUHRAUN 8 - HAFNARFIRÐI
GRUNNMYND MILLILOFT 1:100

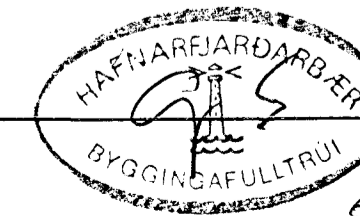

MAÍ 1999
ARS/ELL VIGNISSON
SMÁRAHVAMMI 16, HAFN.

A 12
ARKITEKT
s.555 47 95

Blasís Þorvaldur Þorvaldsson