


ÚTLIT AUSTUR 1:50

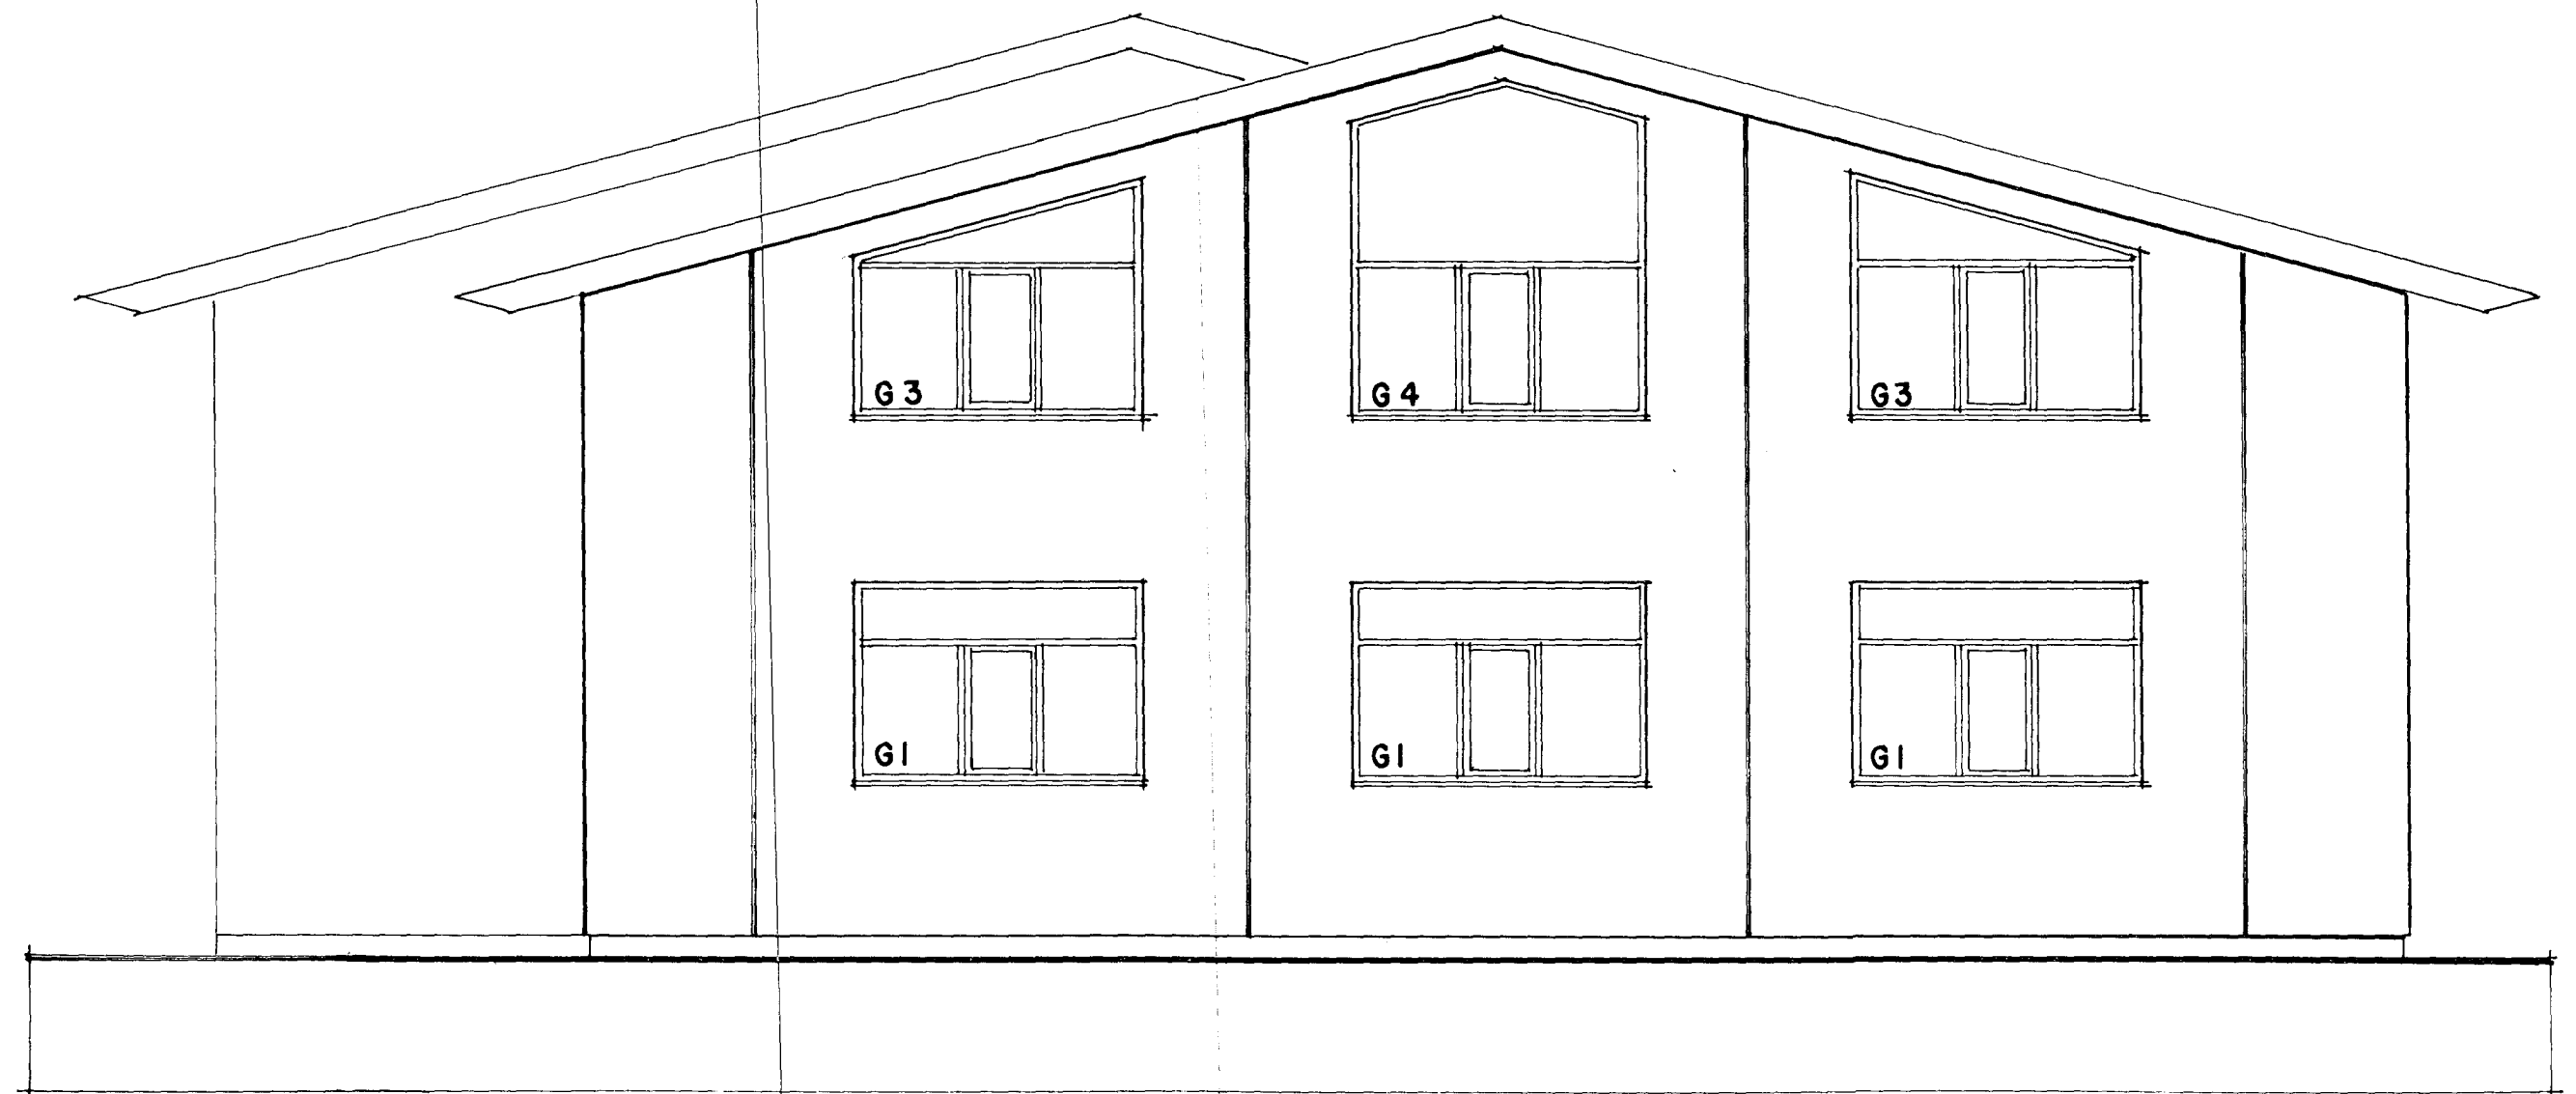

ÚTLIT VESTUR 1:50



GJÓTUHRAUN 8 - HAFNARFIRÐI

ÚTLIT 1:50

MA' A 16

ARS/ELL VIGNISSON ARKITEKT
SMÁRAHVAMMI 16, HAFN. s. 555 4795

Handwritten signature: Arsell Vignisson