



STIGI '1 0101


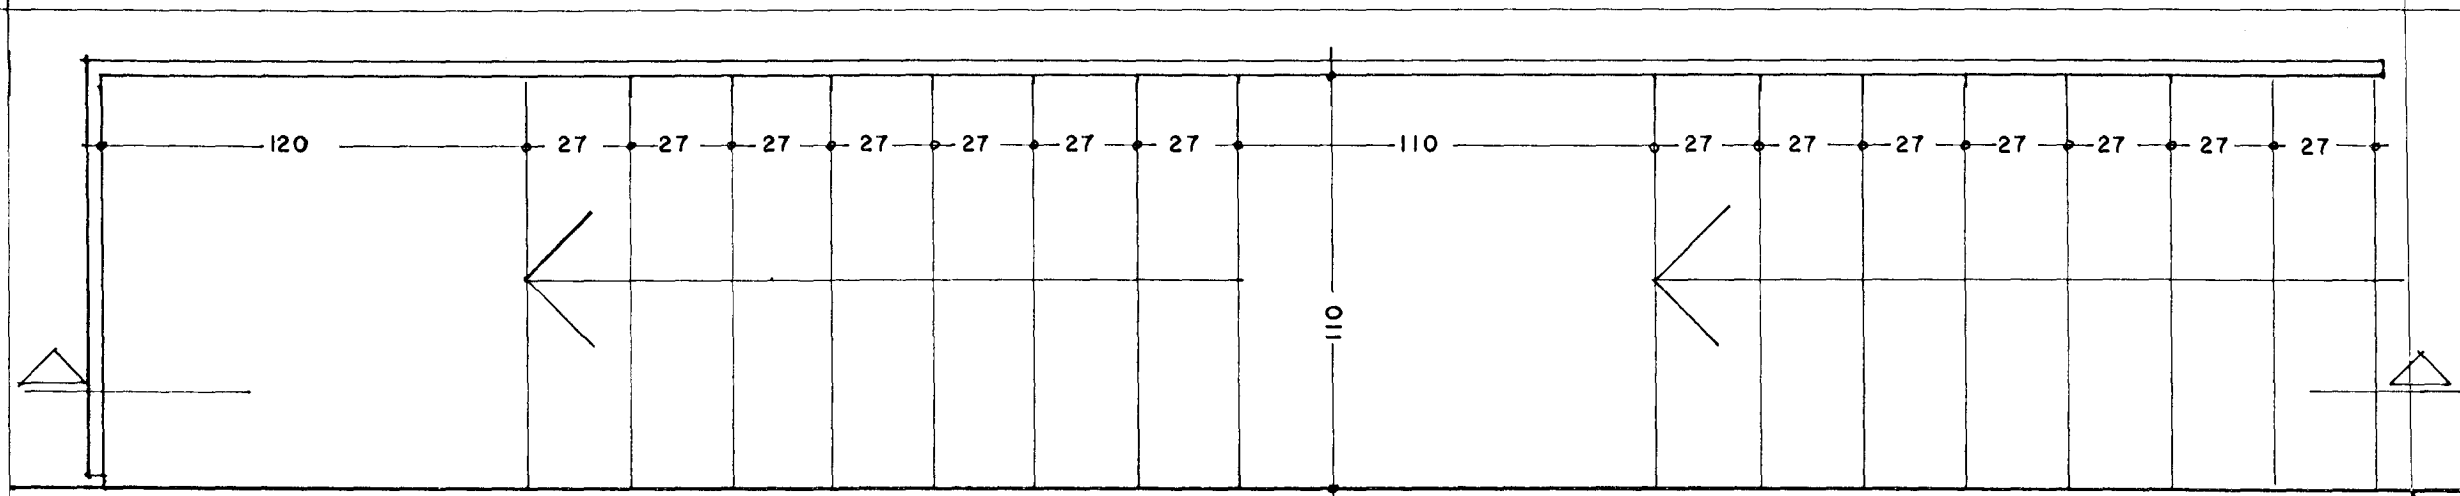


GRUNNMYND 1:20

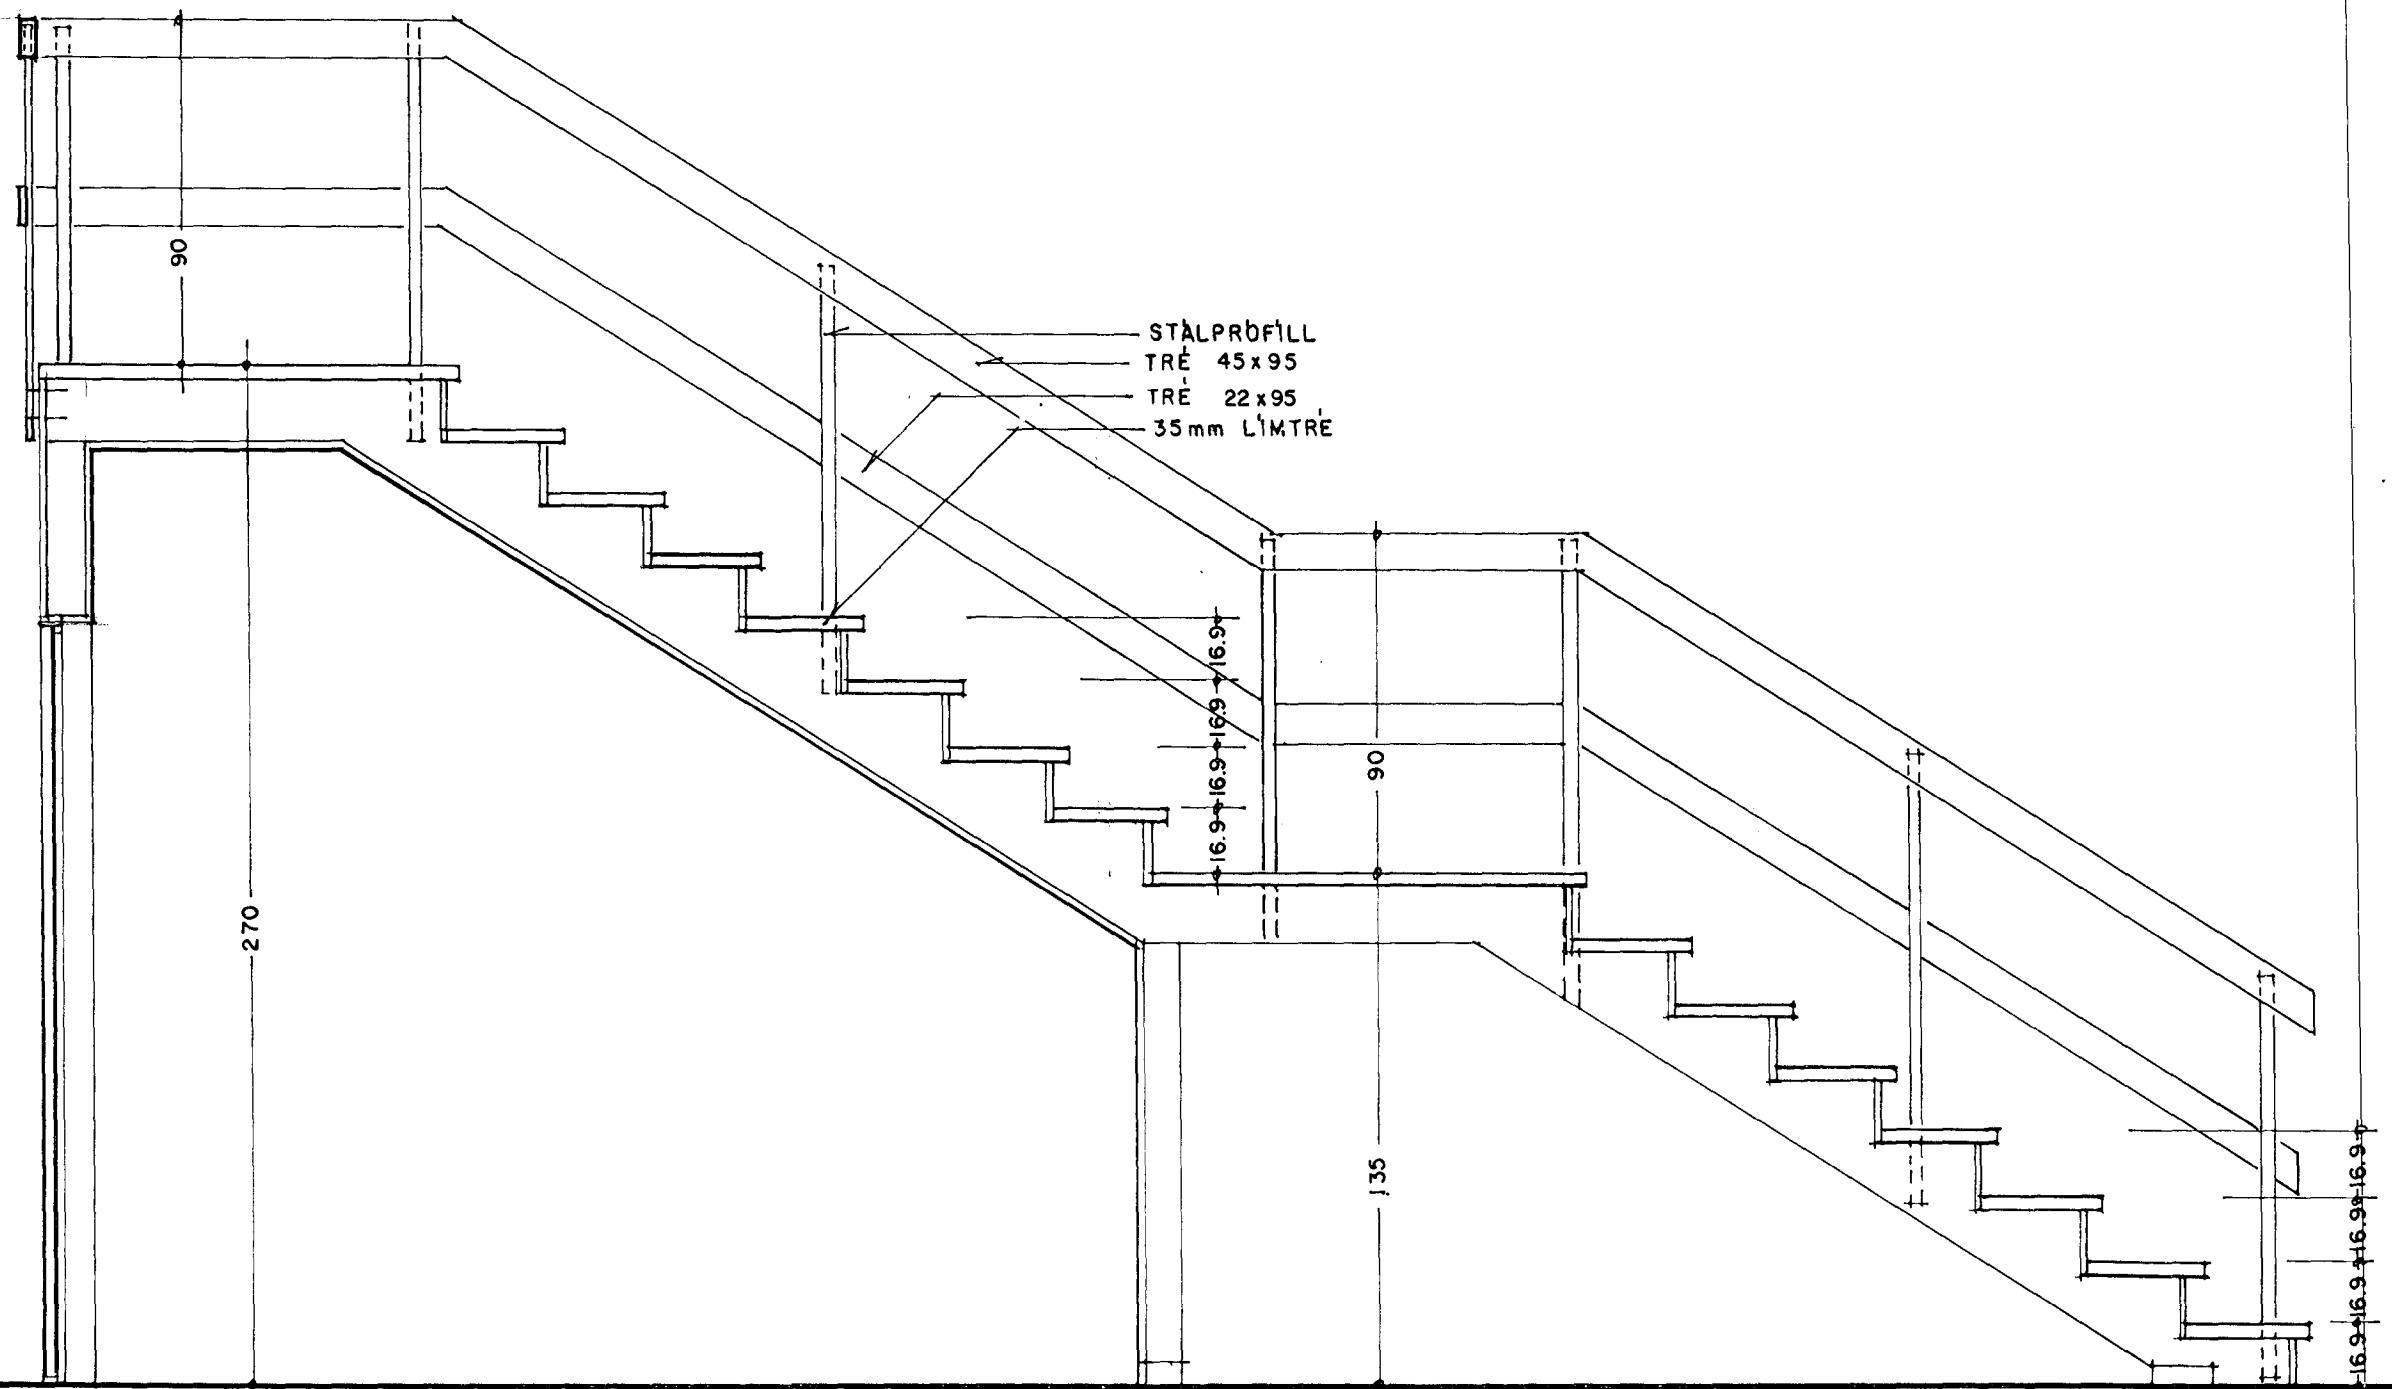

SNEIÐING 1:20

STIGI '1 0102

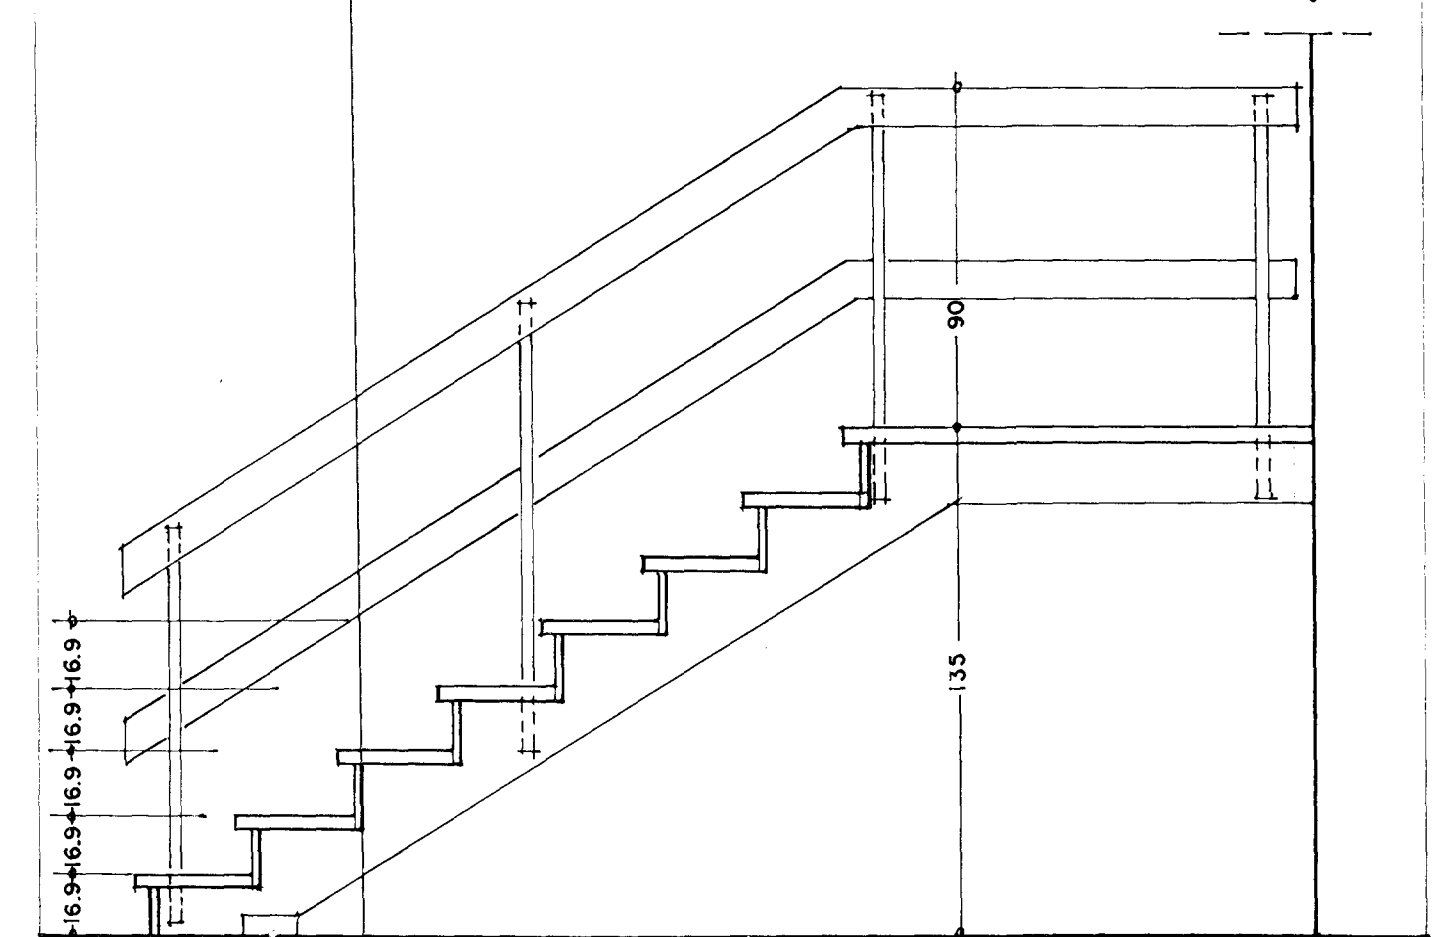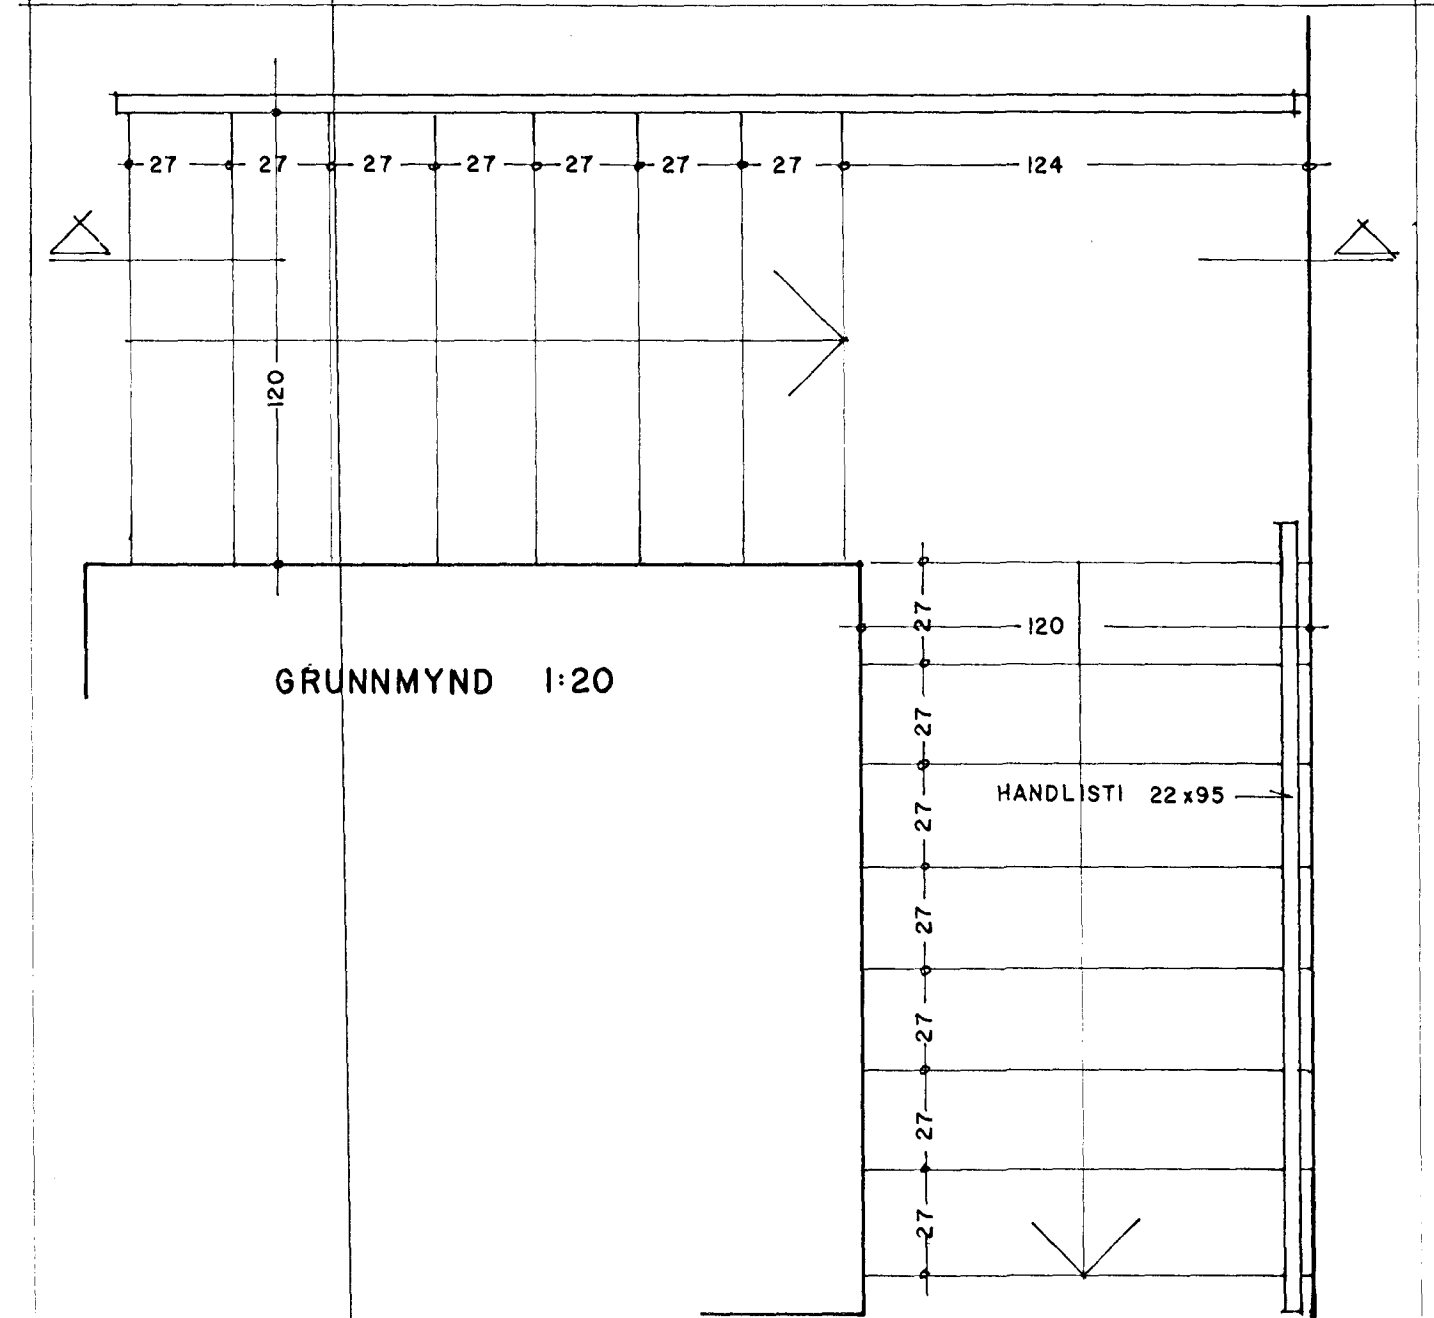

SNEIÐING 1:20

GJÖTUHRAUN 8 - HAFNARFIRÐI


STIGAR 1:20

JÚLÍ 1999

ARS/ELL VIGNISSON  
SMÁRAHVAMMI 16, HAFN.

A 19

ARKITEKT  
s. 555 47 95

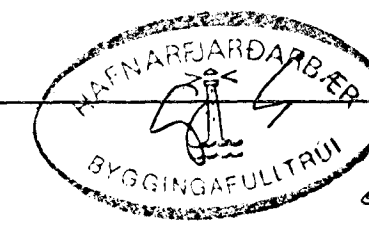

*6/18 551 Arsell Vignisson*