


Semþykkt á fundi bygginga-  
nefndar þ. 11.11.1992


BYGGINGAFULLTRÖNN  
HAFNARFIRÐI

*Sigrún Halldóttir*


GLITBERG 5

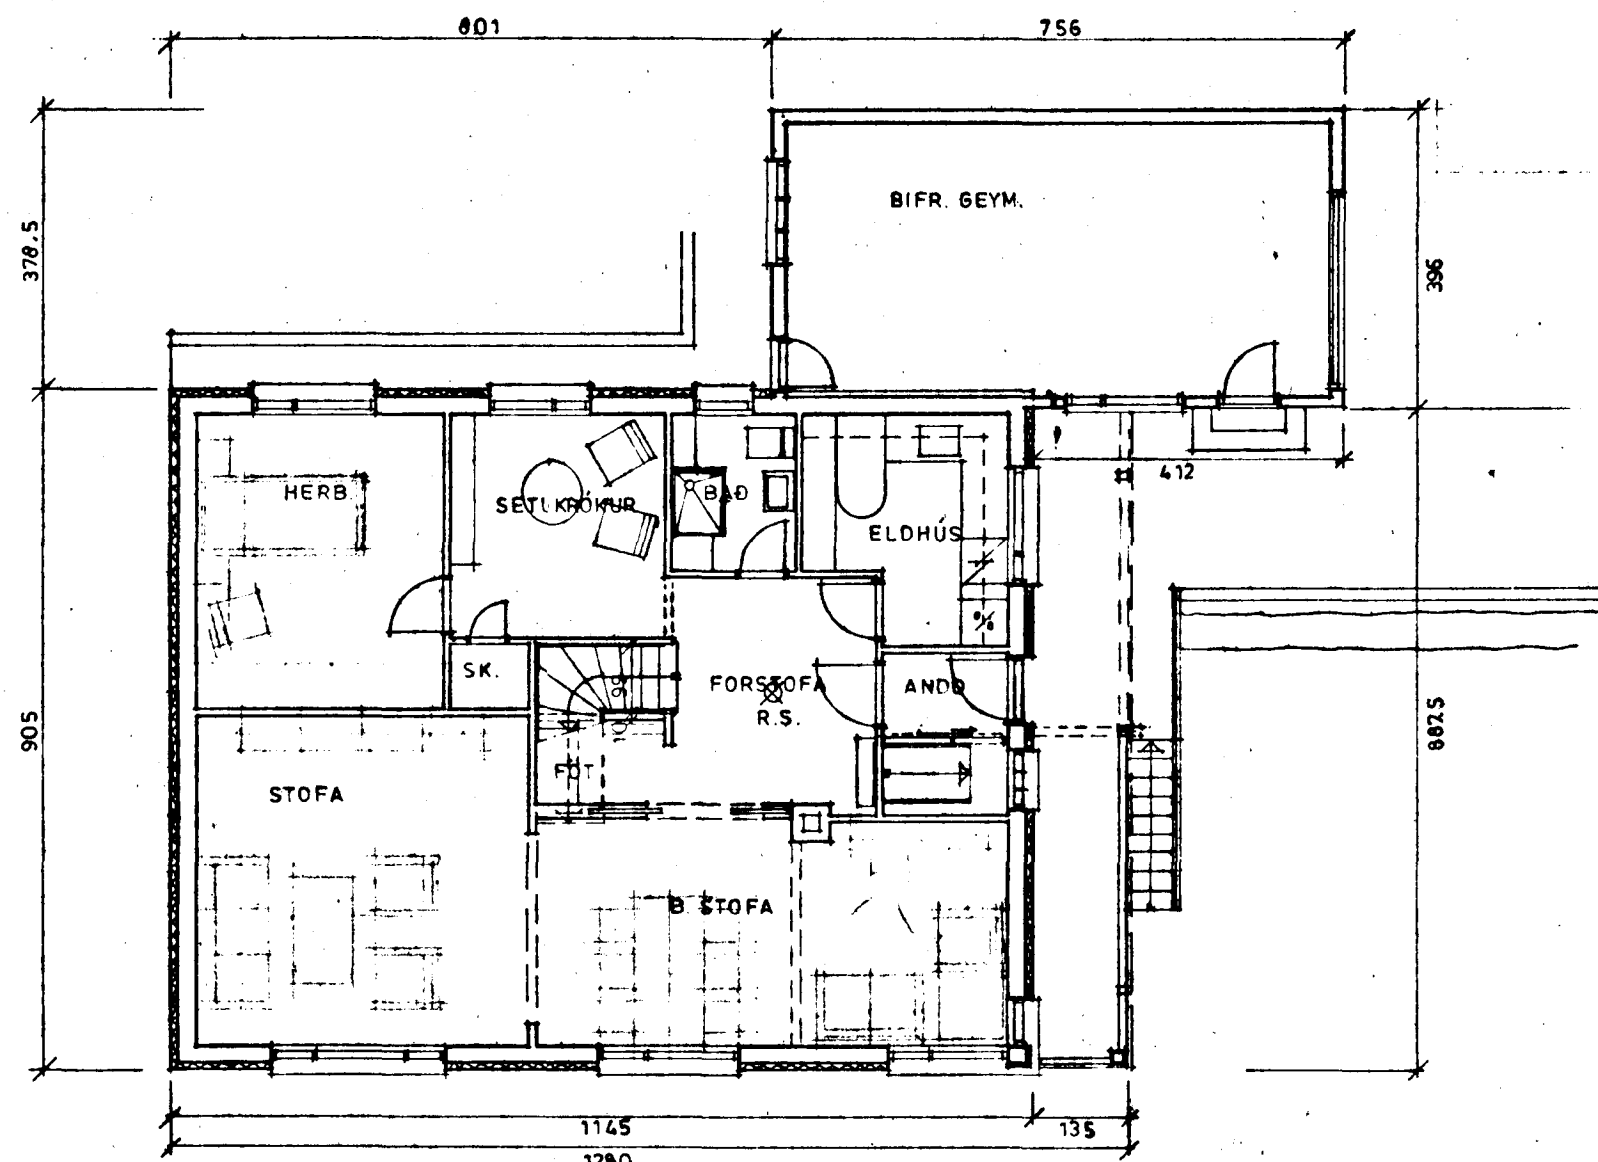


HÆÐ, BR.: 103.6 M<sup>2</sup>  
BIFR.GEYM., BR.: 29.8 M<sup>2</sup>

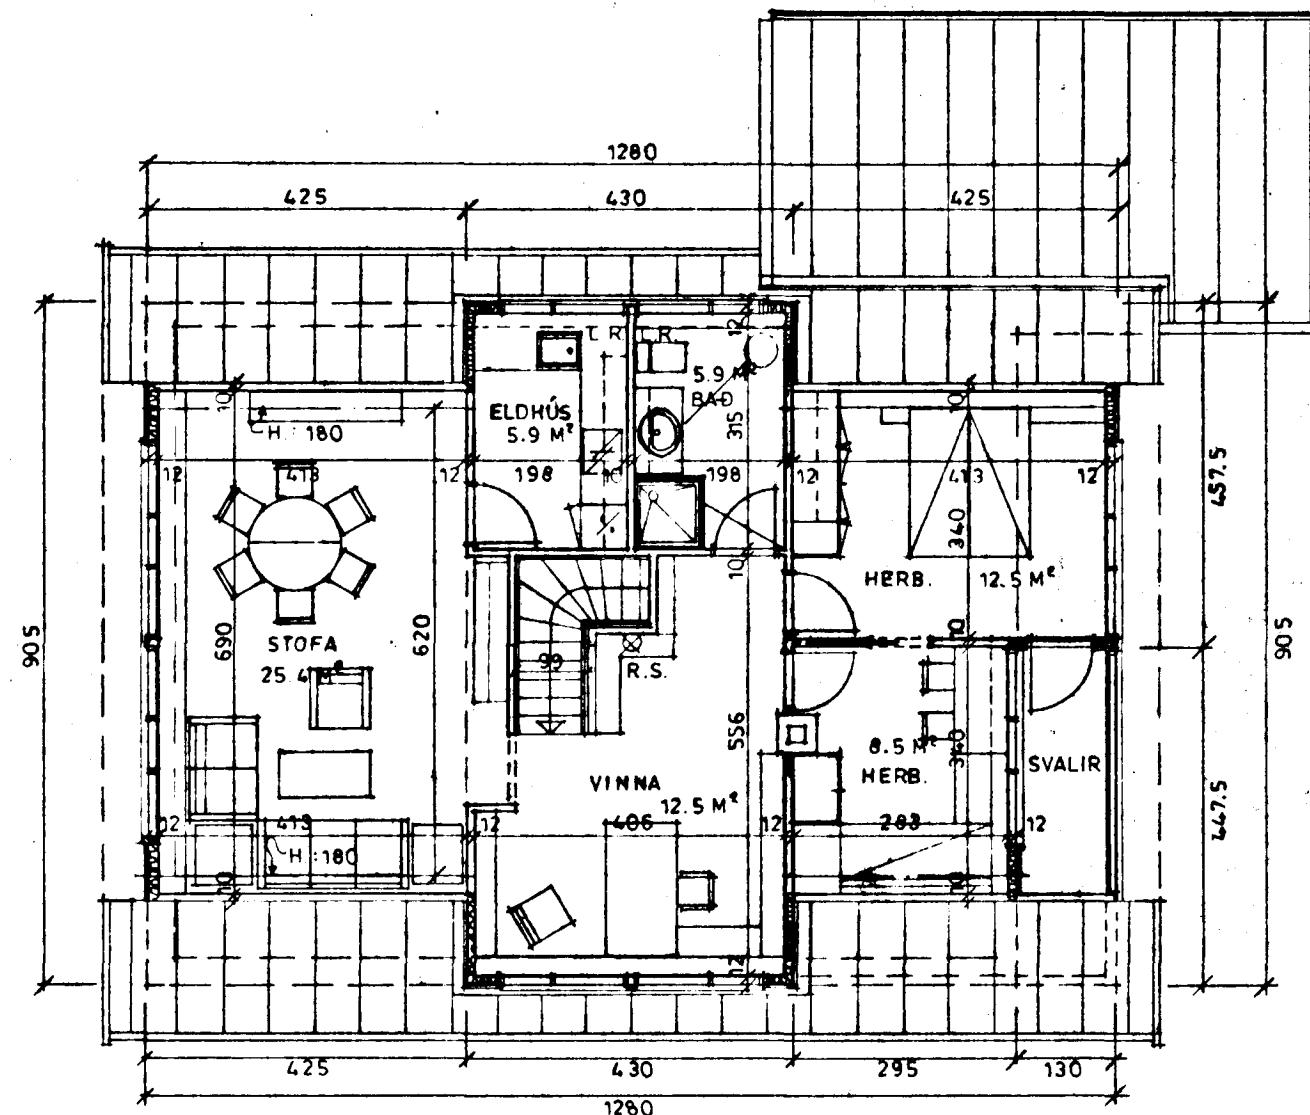


RIS, BR.: 87.7 M<sup>2</sup>

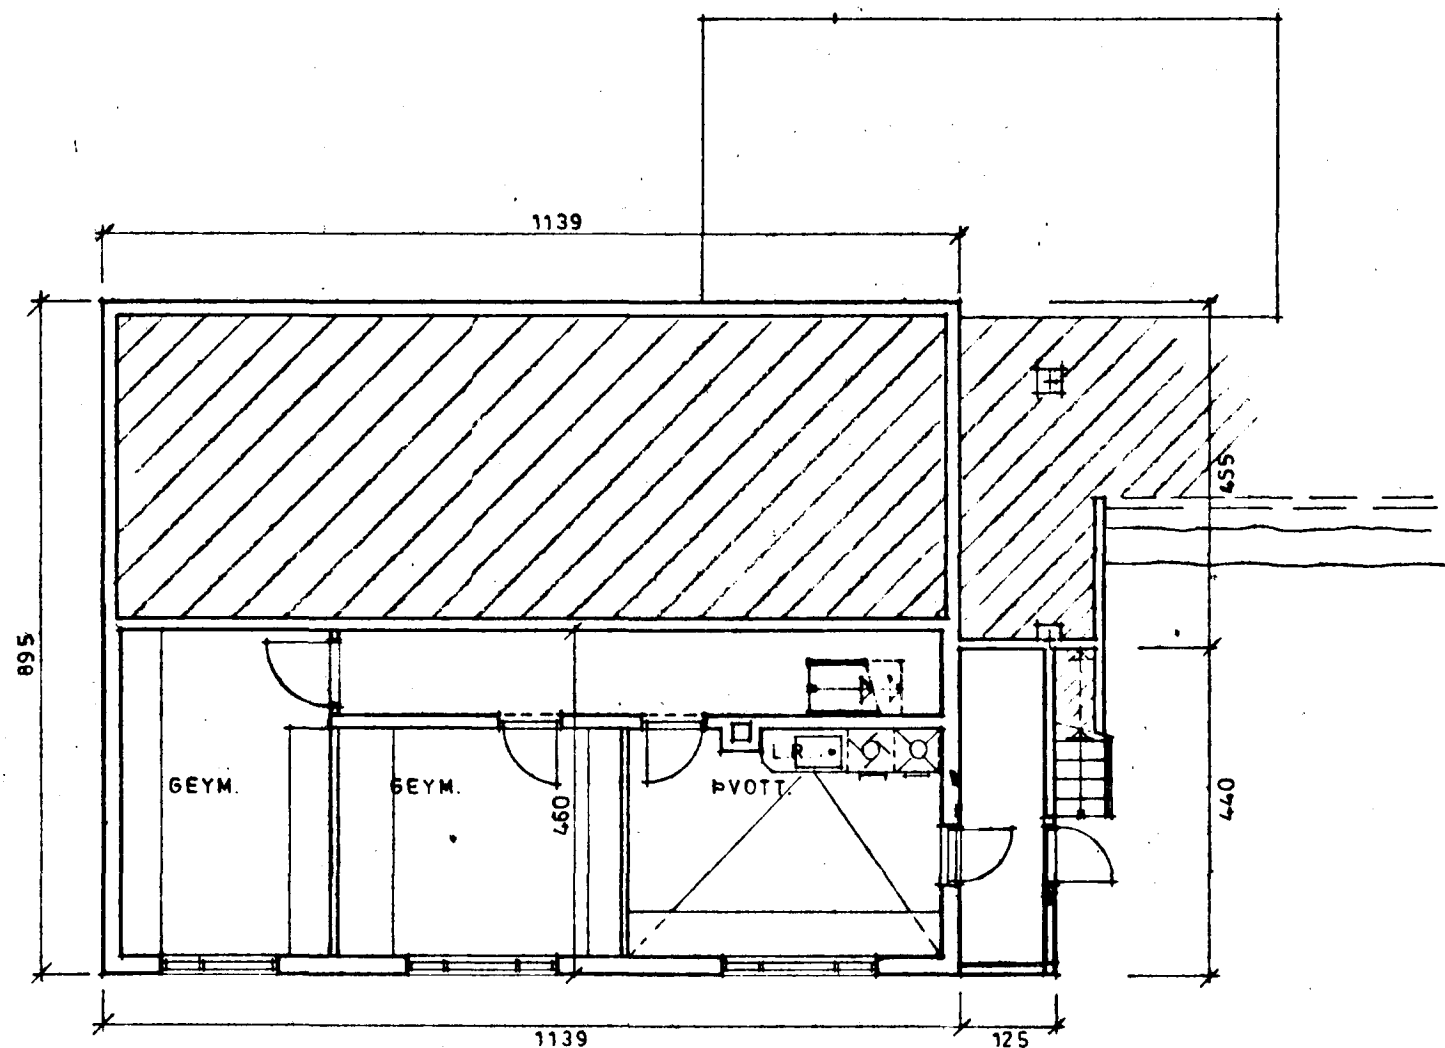

KJALLARI, BR.: 57.9 M<sup>2</sup>

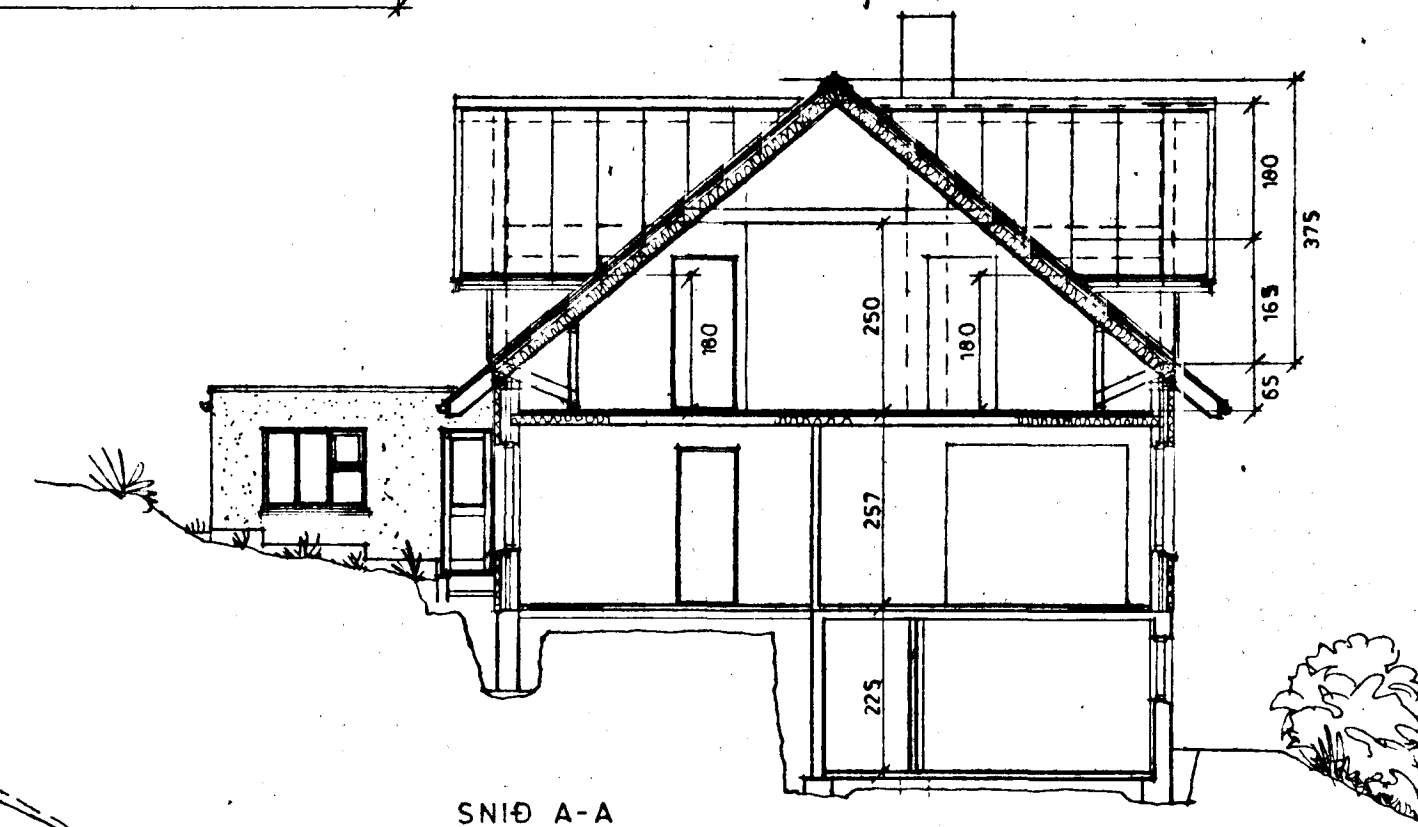

SNID A-A

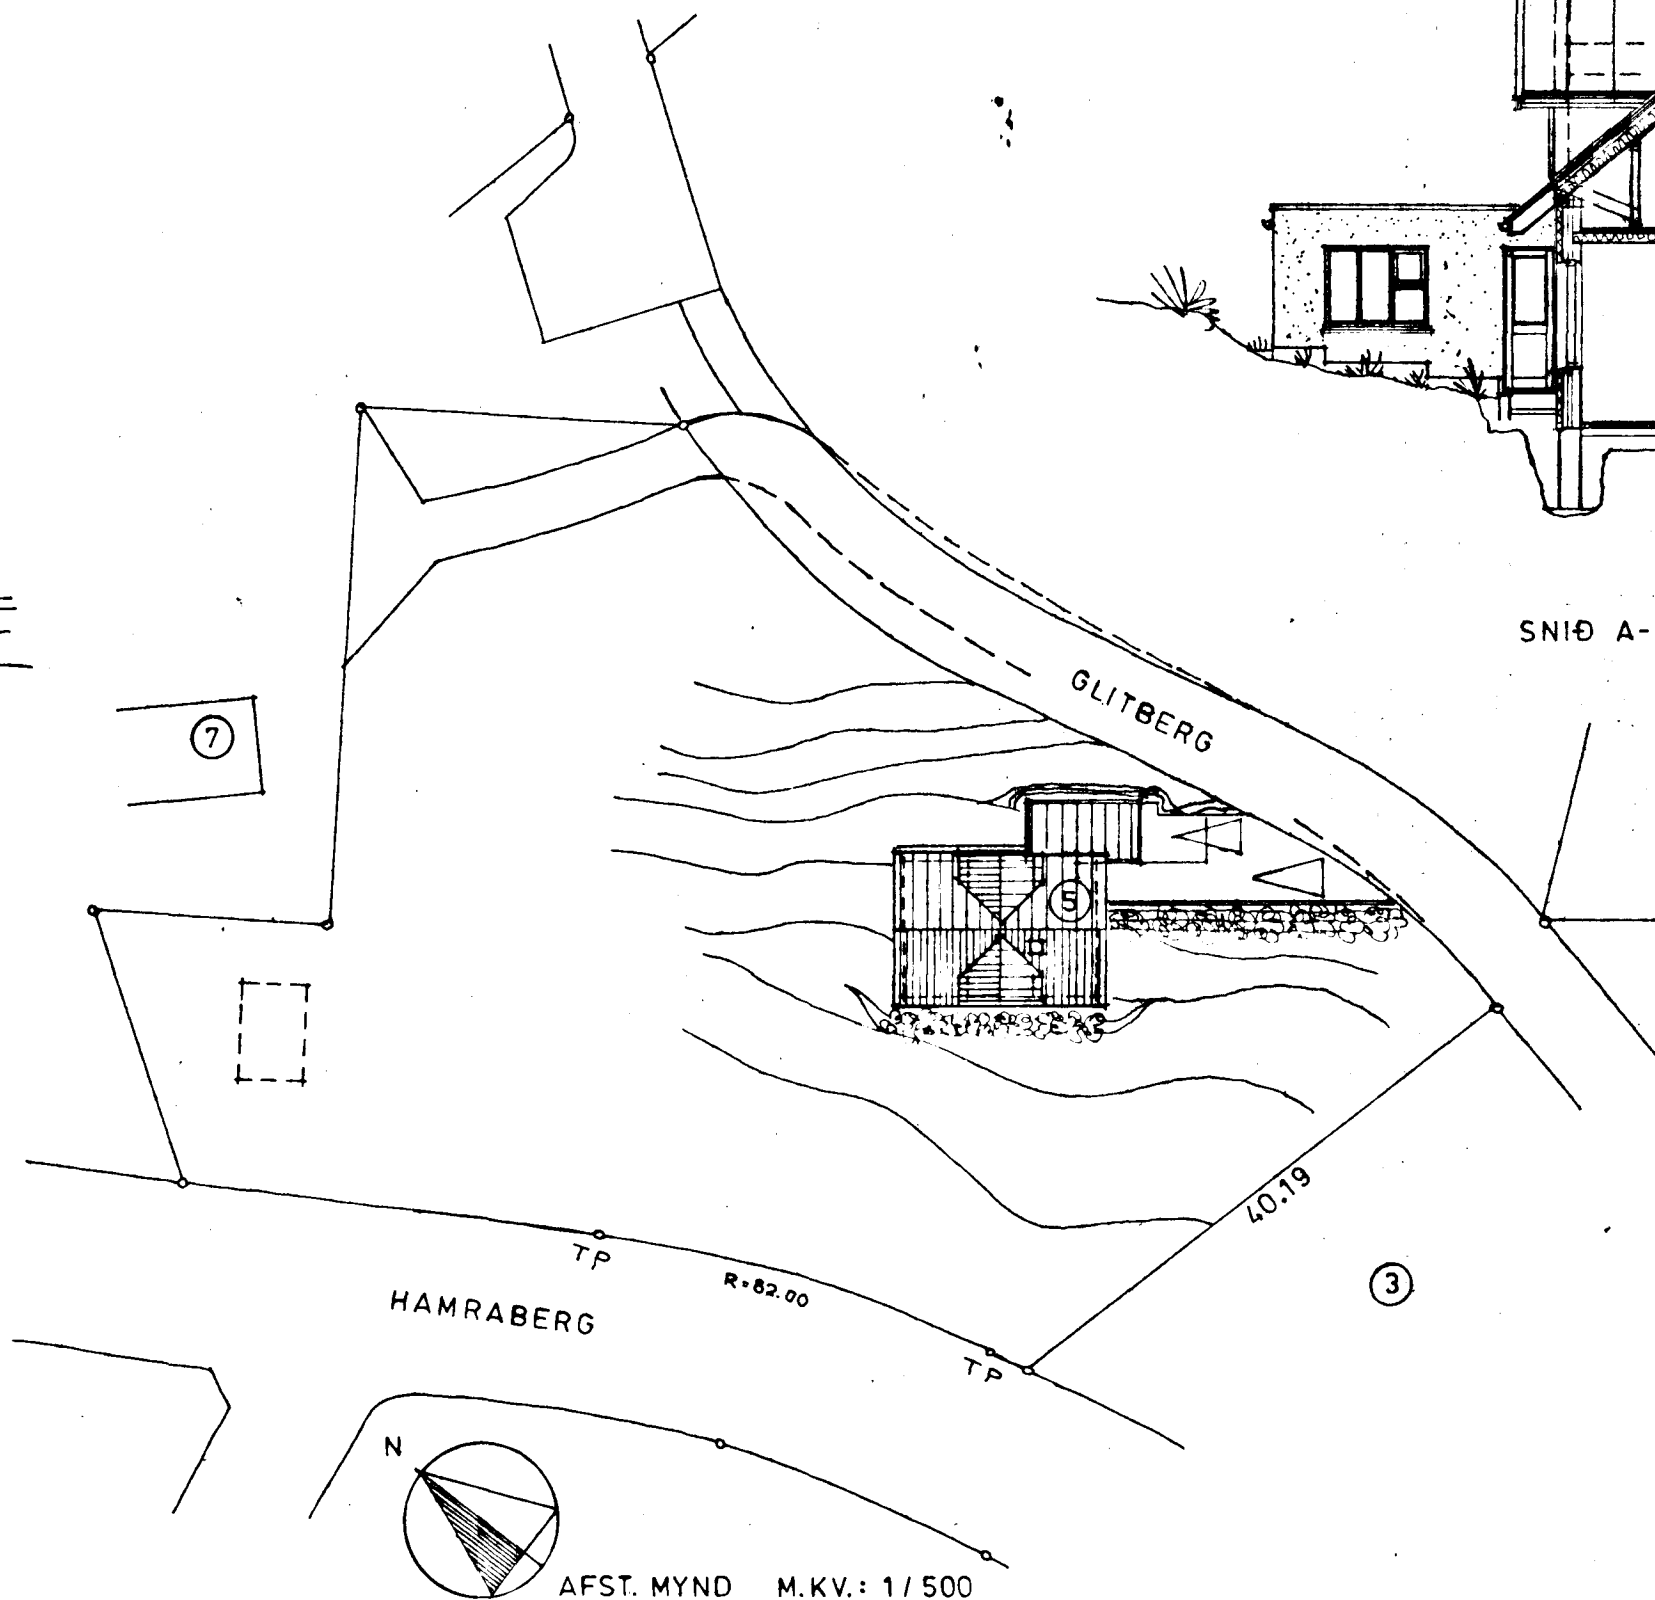

BRÚTTÓ STÆRDIR:	RÚMMÁL:
KJALLARI : 57.9 M <sup>2</sup>	
HÆÐ : 103.6 M <sup>2</sup>	
RIS : 87.7 M <sup>2</sup>	
SAMT. : 249.2 M <sup>2</sup>	715.0 M <sup>3</sup>
BIFR.GEYM. : 29.8 M <sup>2</sup>	71.0 M <sup>3</sup>

LITLA  
TEIKNISTOFAN  
Reykjavíkurvegi 66, 220 Hafnarfjörður

*Sigrún Halldóttir*

GLITBERG 5 • HAFNARFIRÐI