


SKOVESTURPLAÐ, 1:100

48.35

45.10

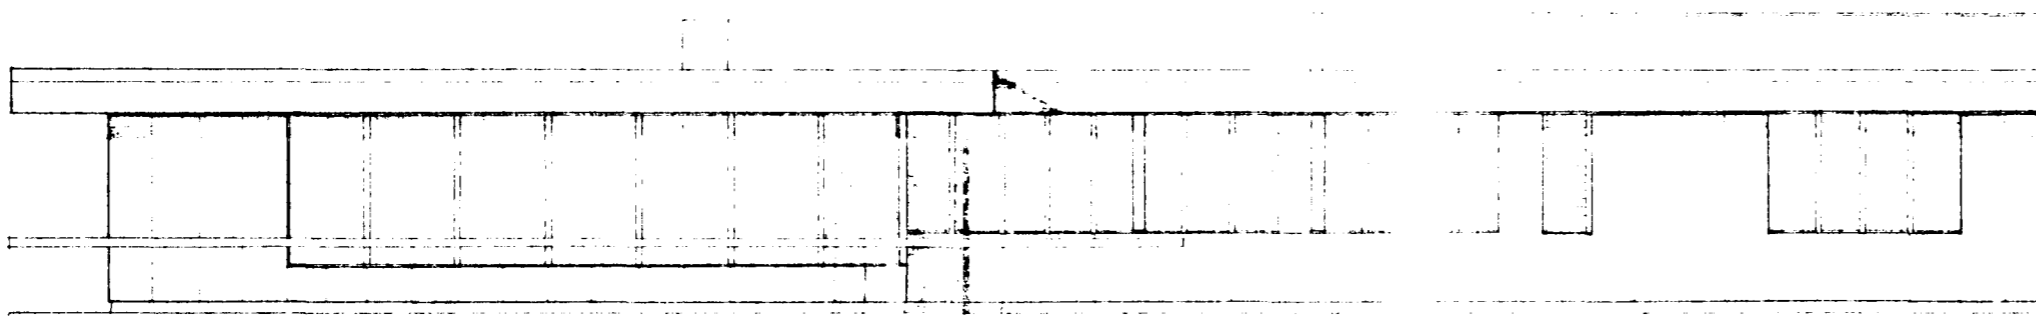

SKOVESTURPLAÐ, 1:100

03 sp. 2.5.68

2740-0070-01

EINBYLISHÚS B. THORODDSEN VID ÁSBERG, GARDAHREPPI
HLIÐARNYNDIR 1:100
TEIKNING 02 R. VÍK, 27. 4. 1968
SIGURDUR THORODDSEN ARKITEKT FAI

Sigurður Thoroddson