


GLITVANGUR 11 HAFNARFIRÐI

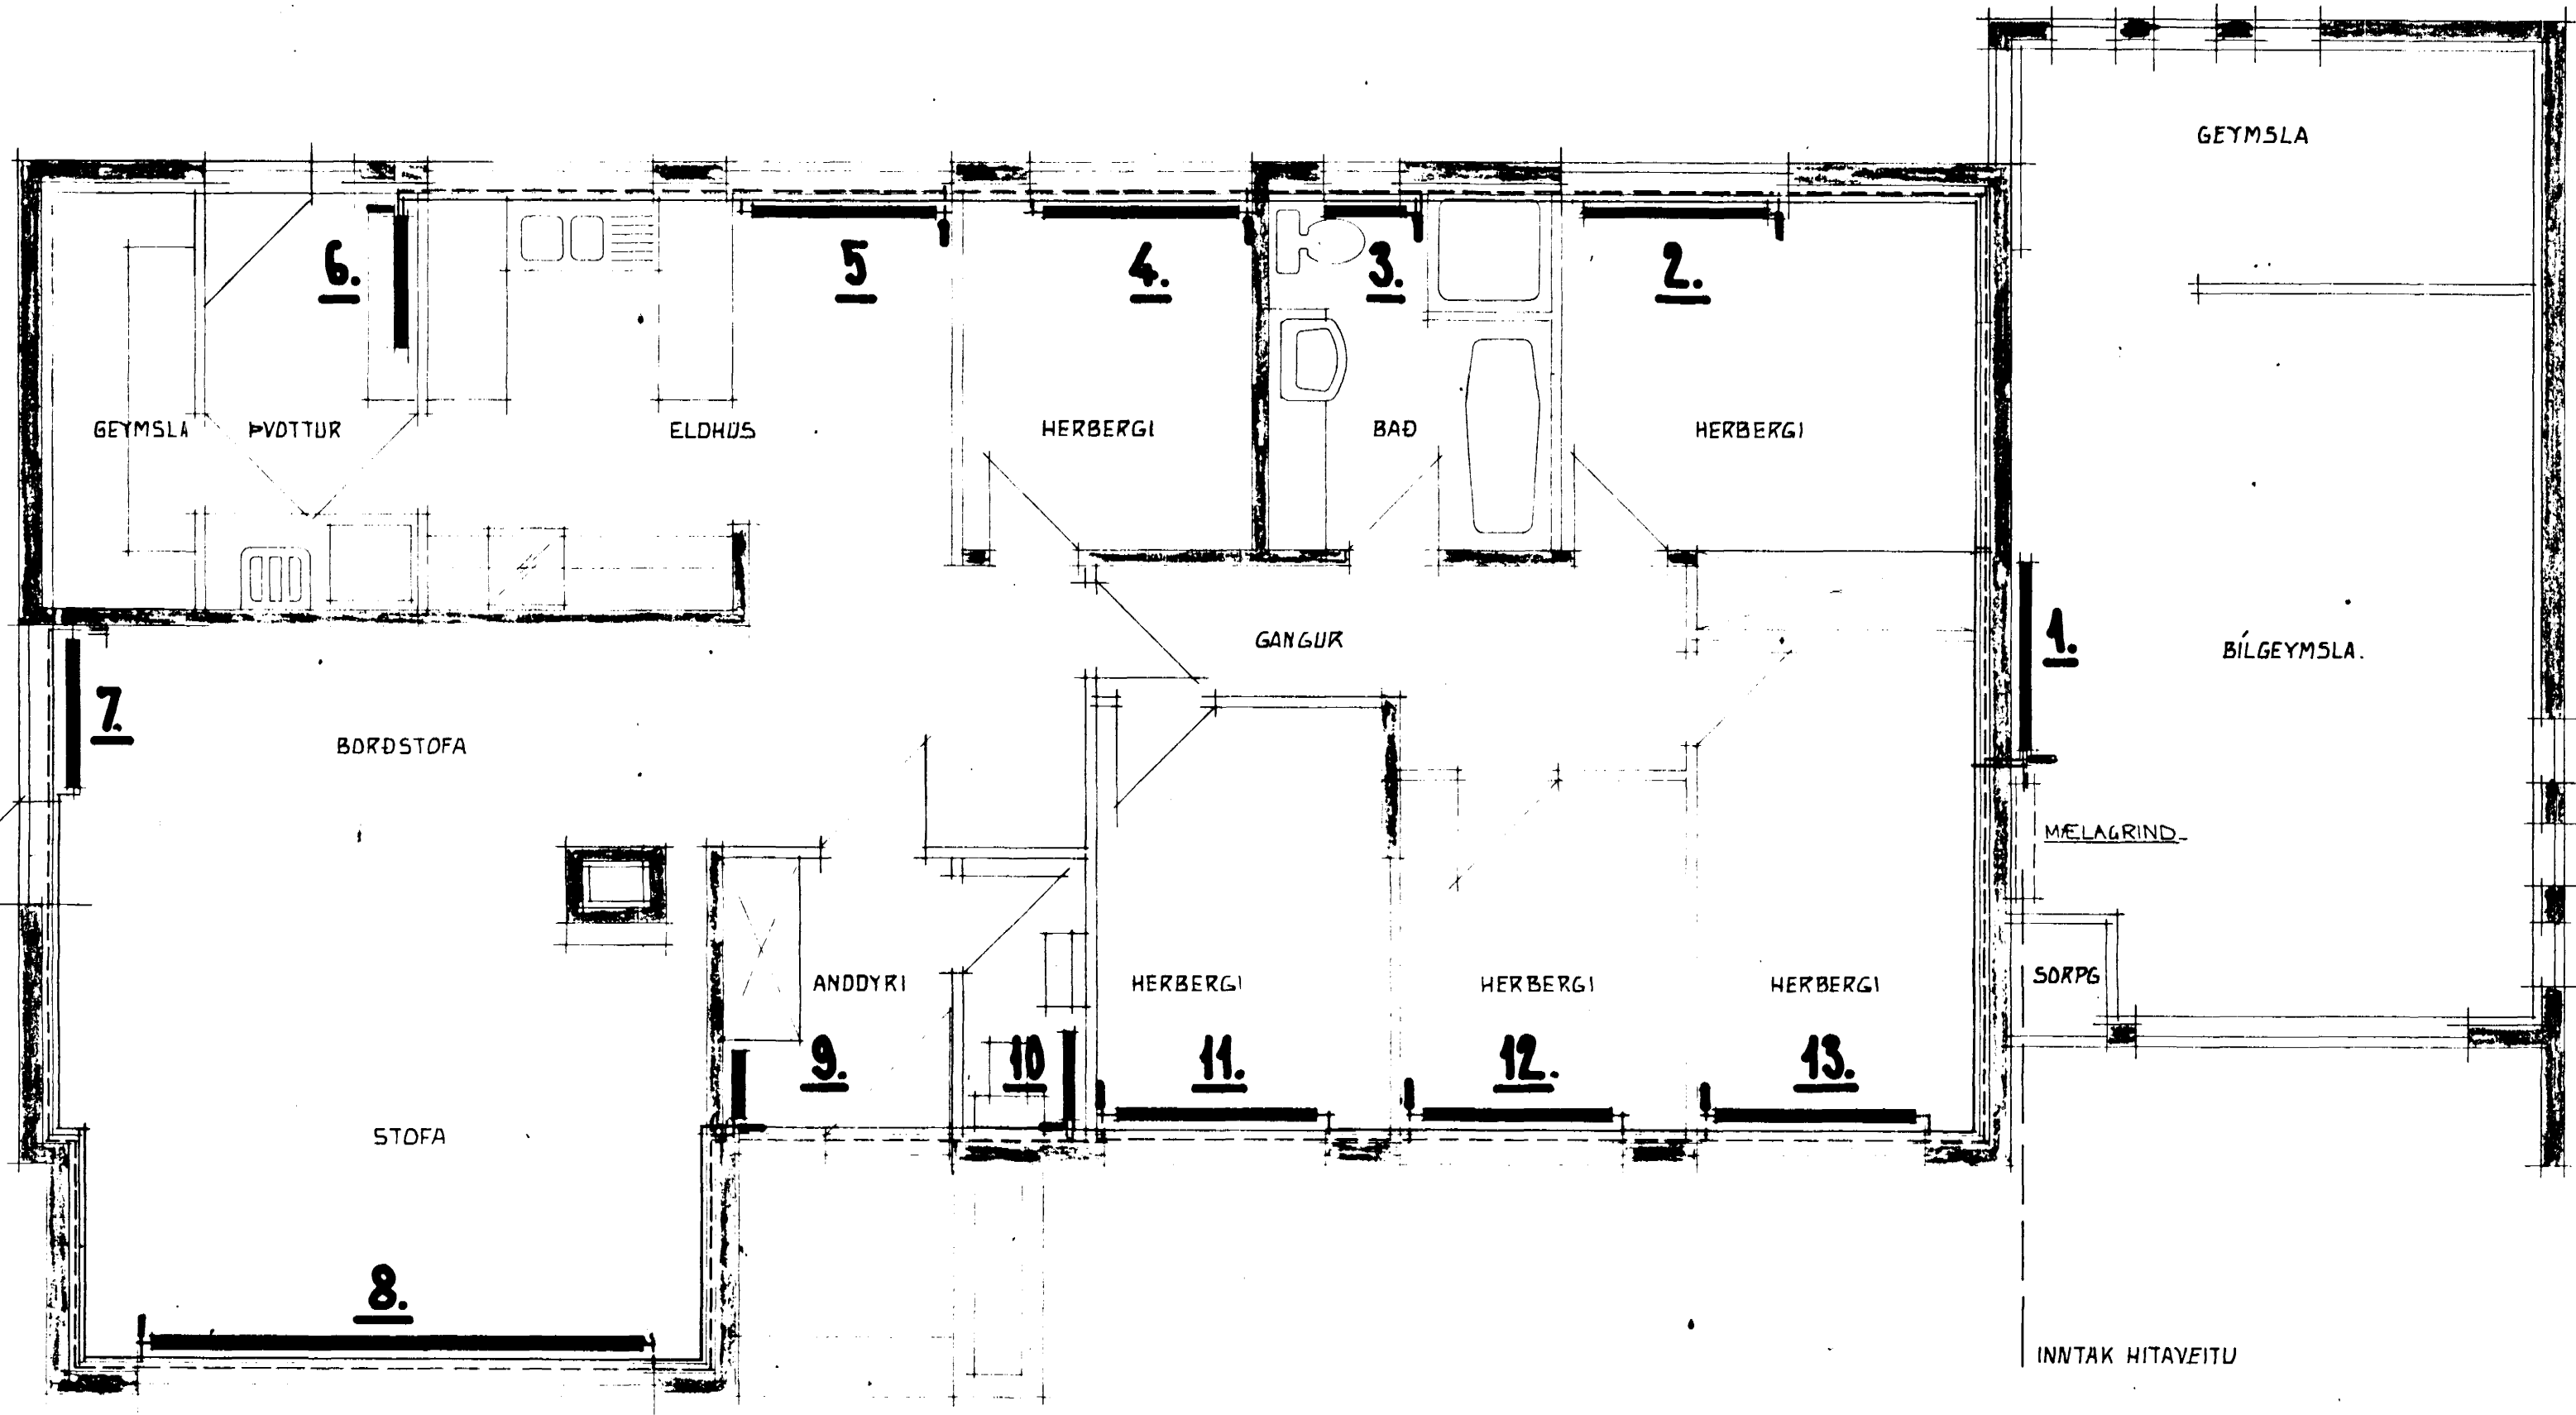

GRUNNMYND MK 1:50

SKYRINGAR 5JA BLAÐ NR 3.01



STADALHÚS SF
 TEIKNISTOFA SUDURLANDSBRAUT 20 SIMI 83141

VERKEFNI	DAGS.	1977	VERK NR
HITALÖGN GRUNNMYND	MKV.	1:50	S1
GLITVANGUR 11.	BR.		
	BLAD NR	3.03.	

SIGURDUR GUDMUNDSSON SIGURDUR P. KRISTJÁNSSON FTFI