


GLITVANGUR 11 HAFNARFIRÐI

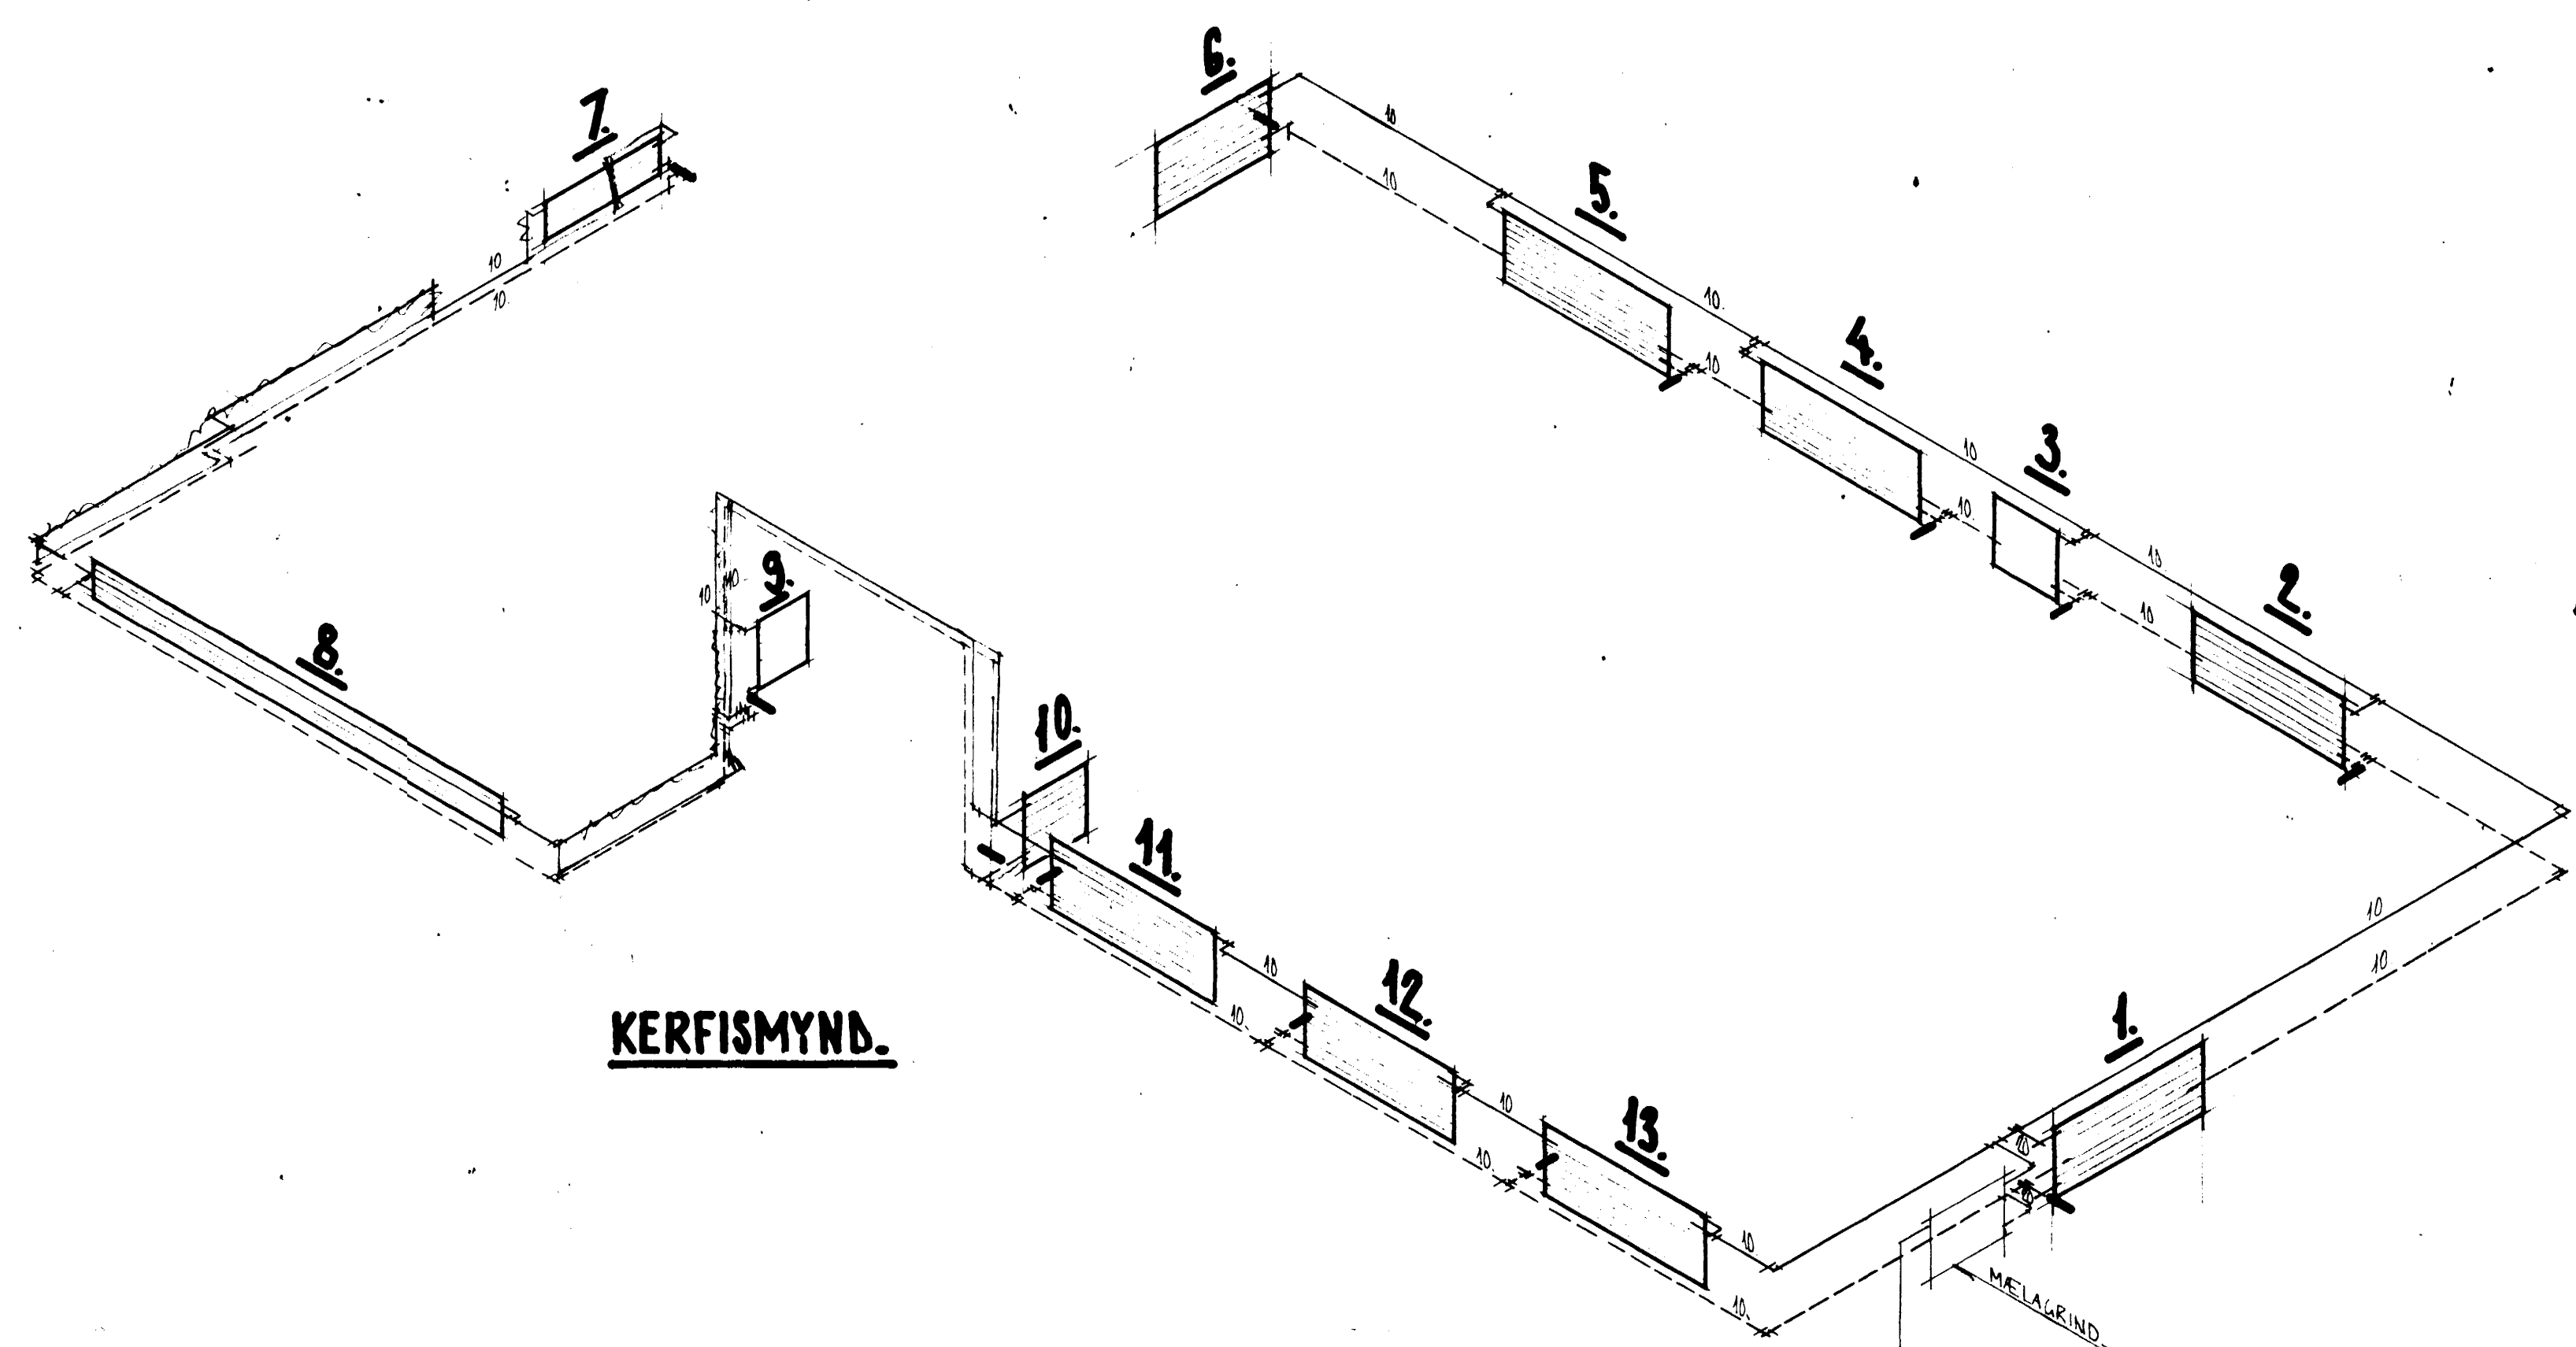

KERFISMYND.

28. marz 1979

STADALHÚS S/F
 TEIKNISTOFA SUDURLANDSBRAUT 20 SIMI 83141.

VERKEFNI	DAGS.	1977	VERK NR
HITALÖGN TENGIMYND [HITAVEITAJ	MKV.		S1
GLITVANGUR 11.	BR.		
	BLAD NR	304	

Sigurður Guðmundsson *Sigurður P. Kristjánsson*
 SIGURÐUR GUÐMUNDSSON SIGURÐUR P KRISTJÁNSSON FTÍ