
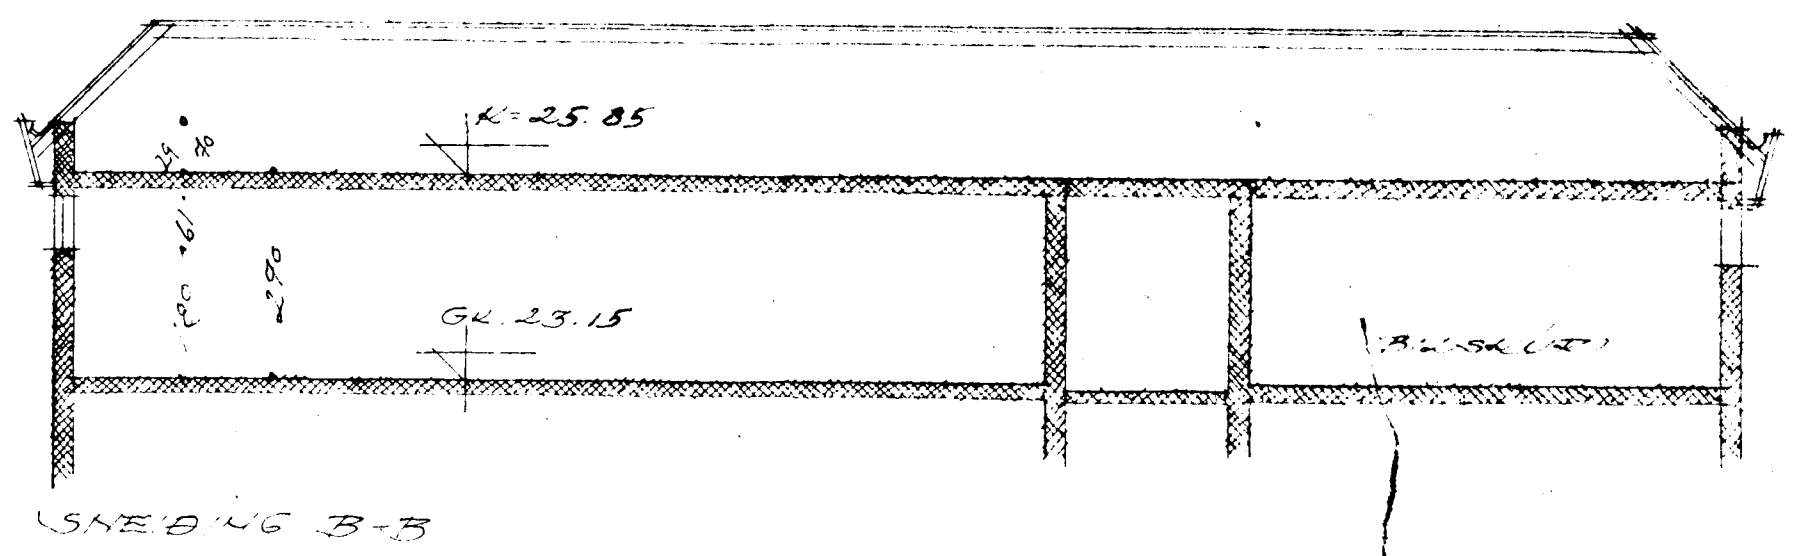
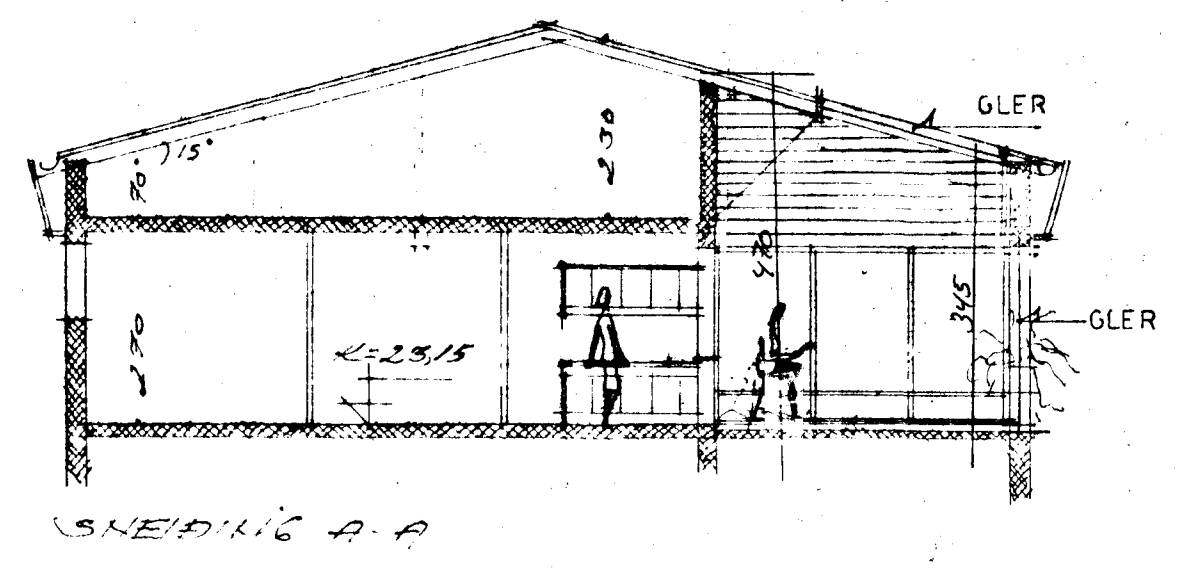
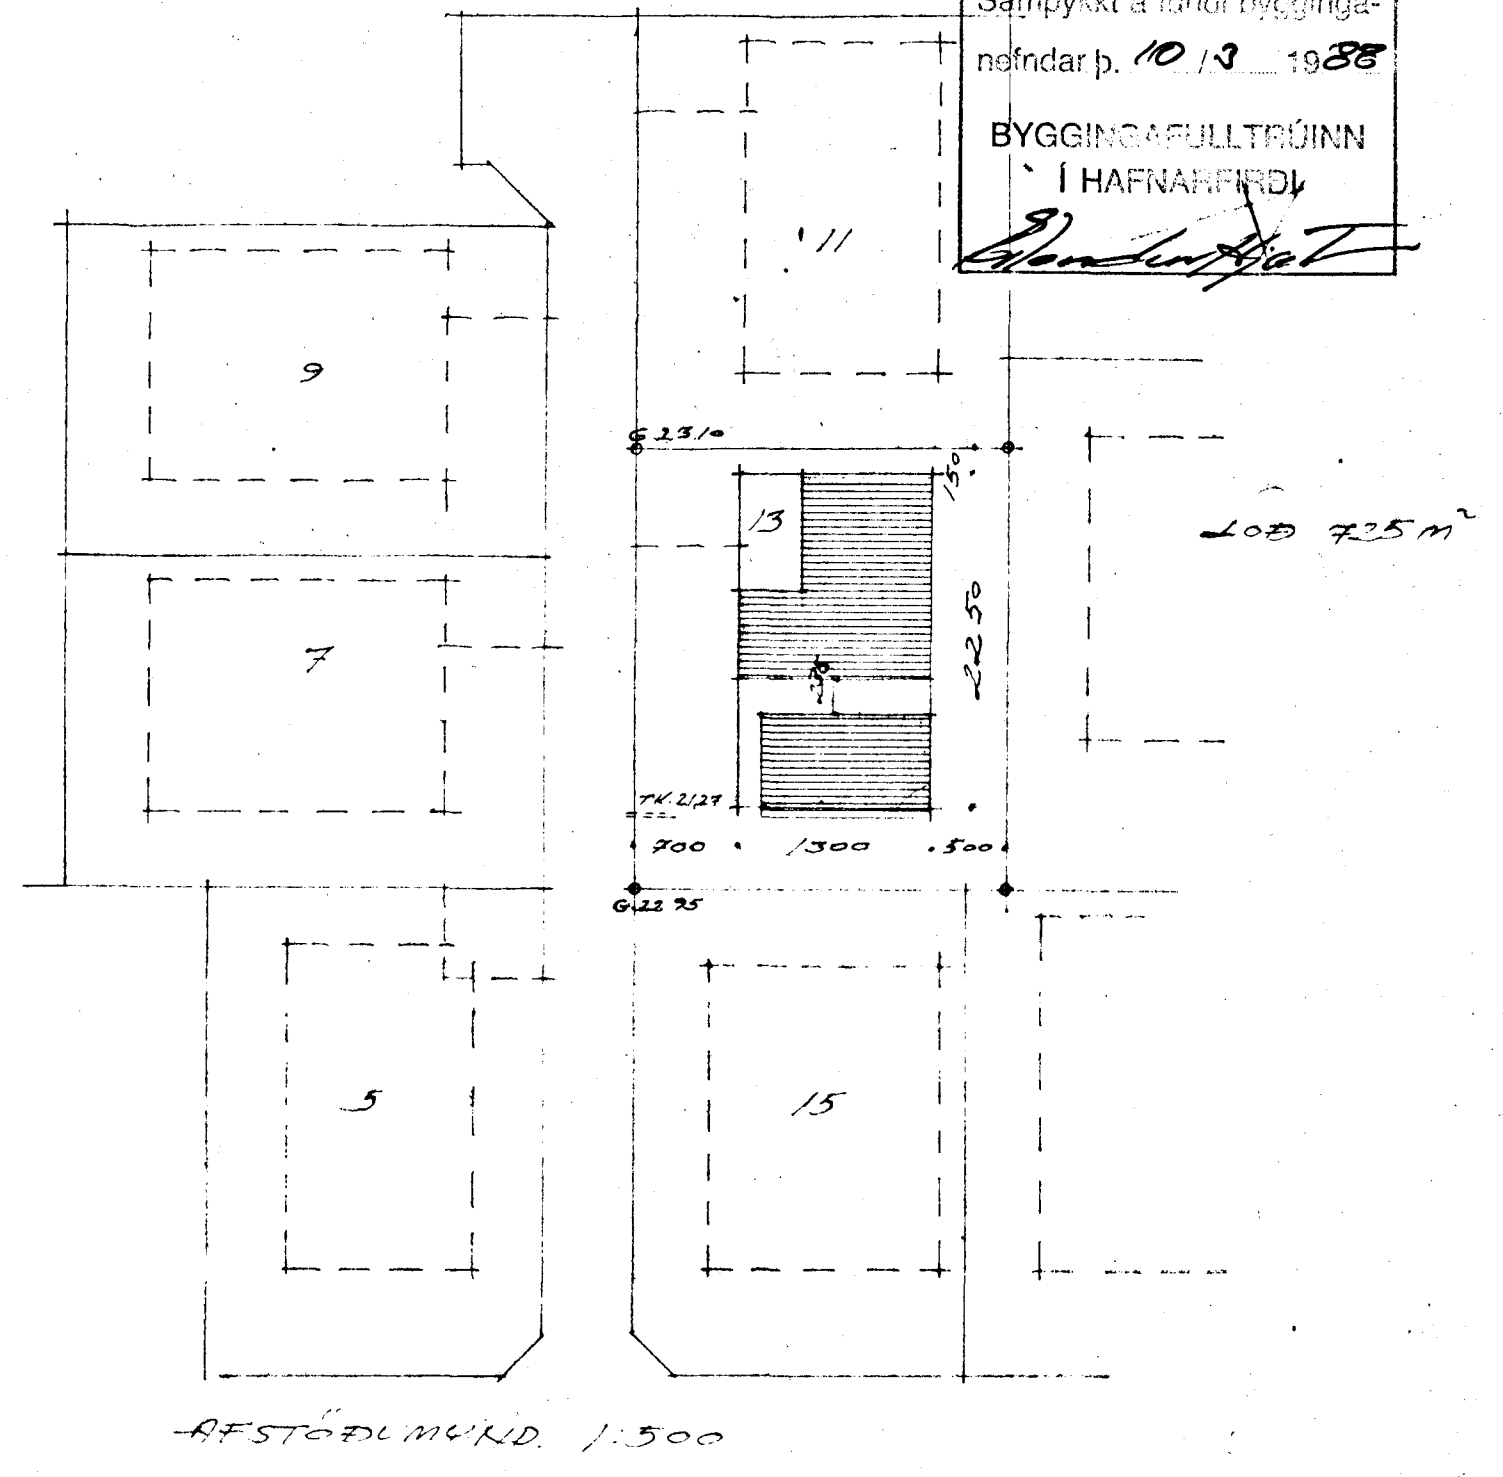


Samþykkt á fundi bygginga-  
nefndar þ. 10/13 1988  
BYGGINGAFULLTRÚINN  
Í HAFNARFERÐ  
*Glenskiöld*

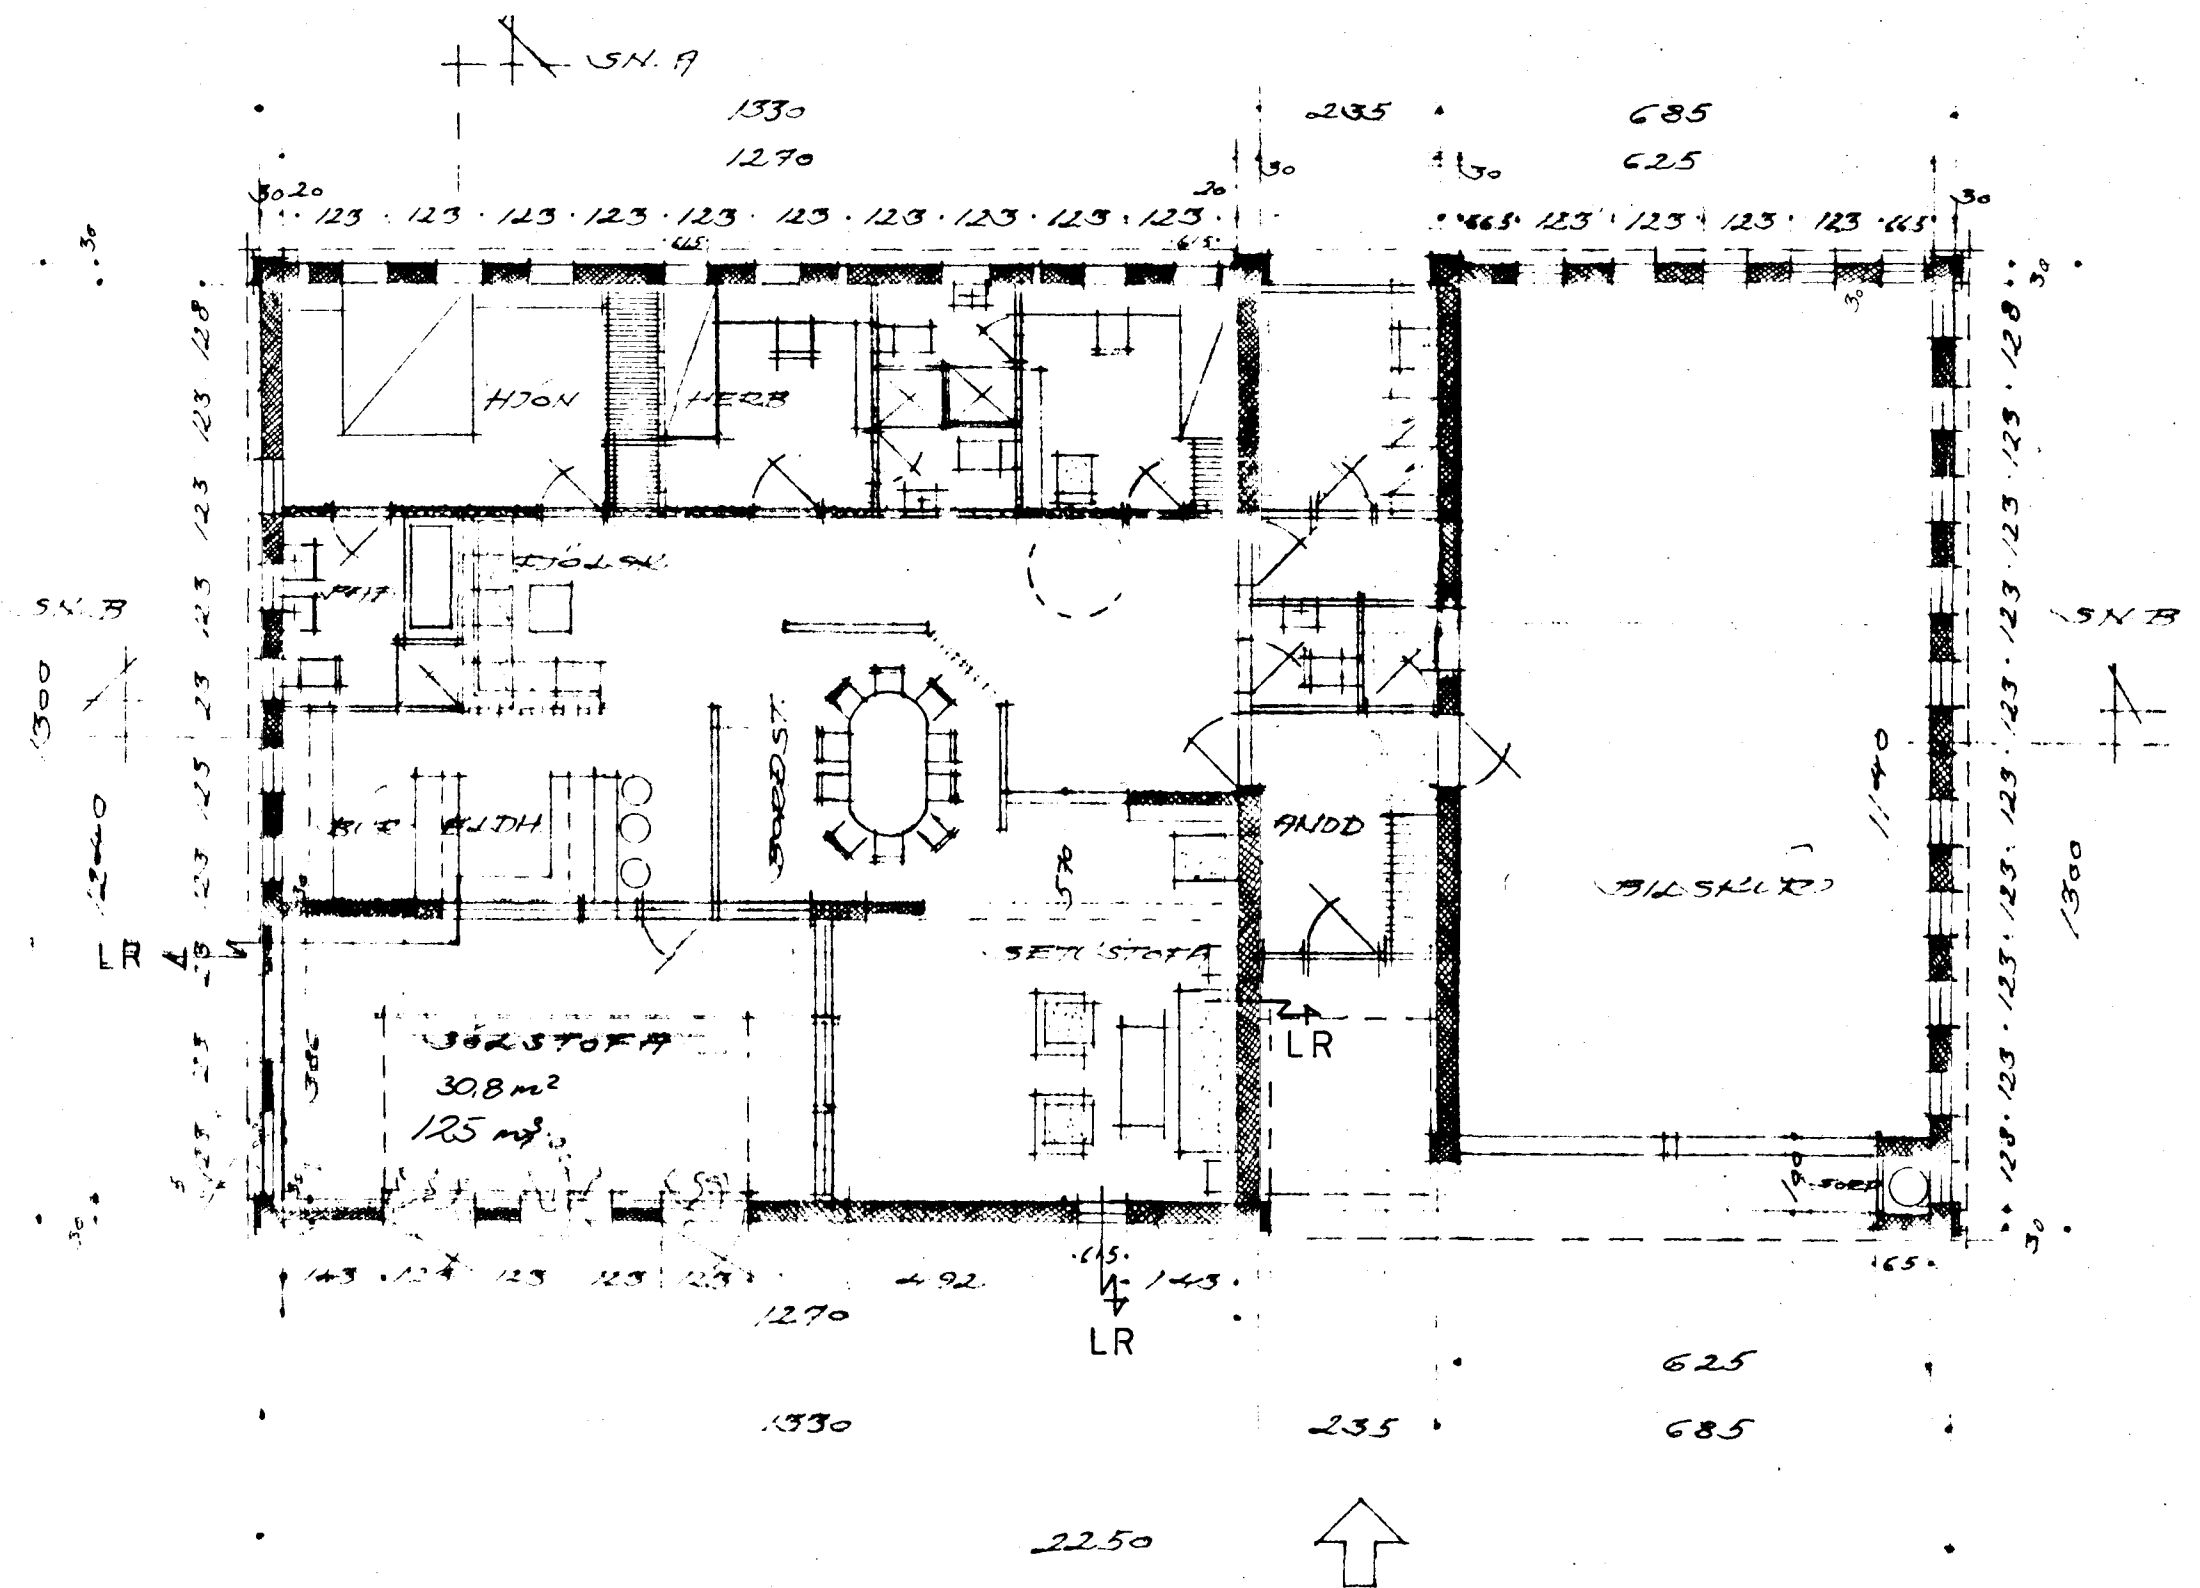

<b>BJARNI MARTEINSSON ARKITEKT</b>			
MÁL: 1:100	VERKEFNI:	GLITSYNGUR 13	
DAGS: APR 97		SÖLSTOFA	
TEIKN. NR.	GRUNNMUND, SNEDING		
TEIKNAD AF: B. MARTEINSSON	BREYTT:	2/3 '88	
SAMÞ: <i>Bjarni Marteinsson</i>			