



VESTURHLID, M = 1:100

Byggf. hún
Sjá bókun

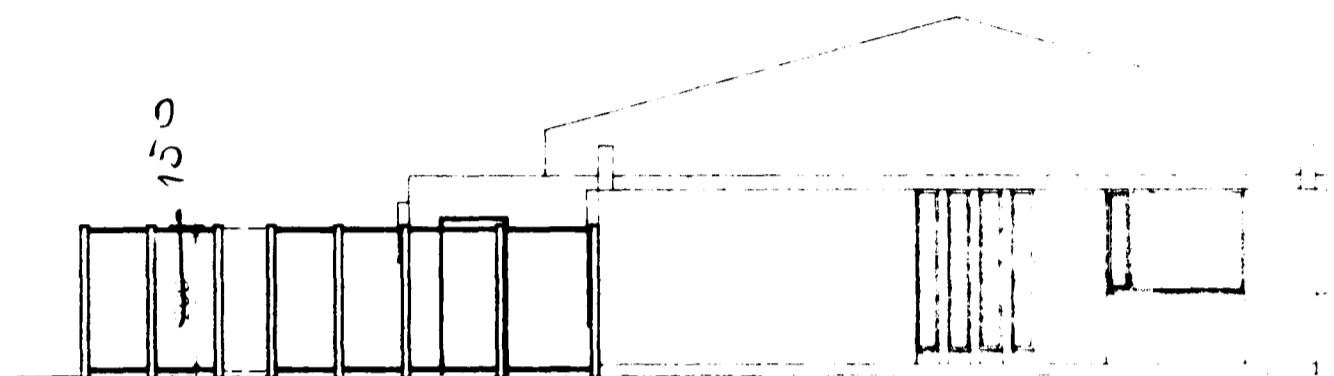


AUSTURHLID, M = 1:100

skildrettar teken i anda
bókunar byggingsmálefudar
dags. 2/7 1997

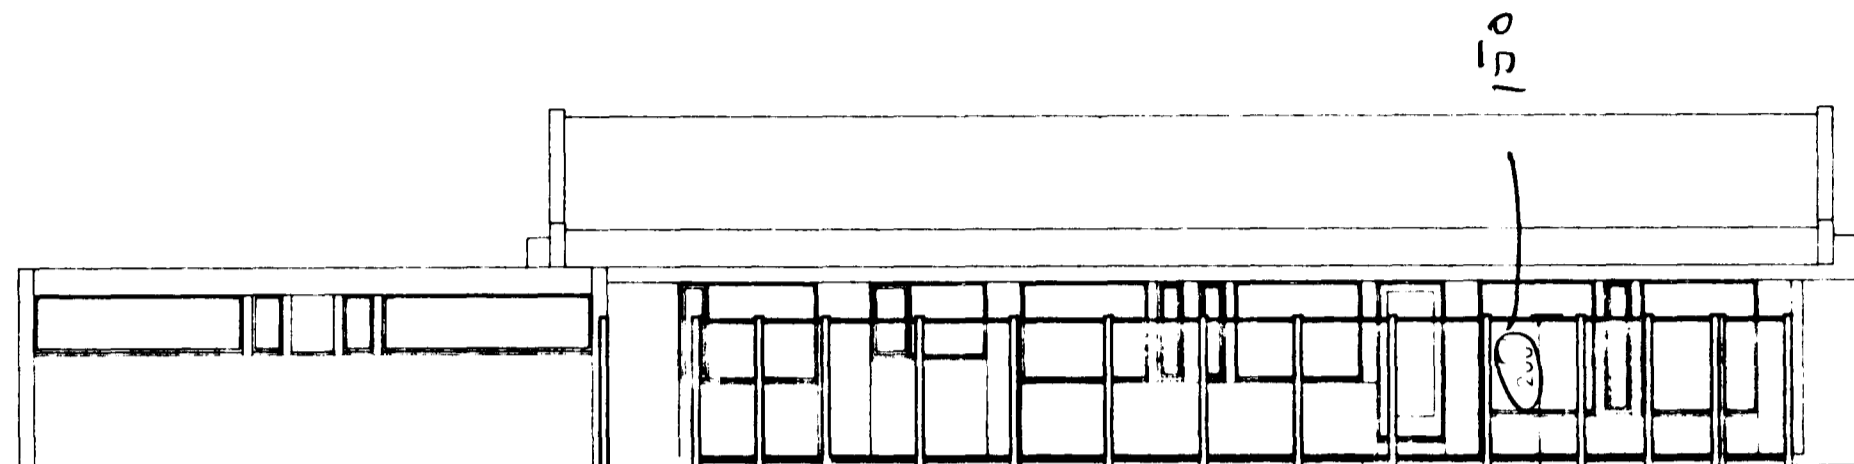

SUDURHLID, M = 1:100

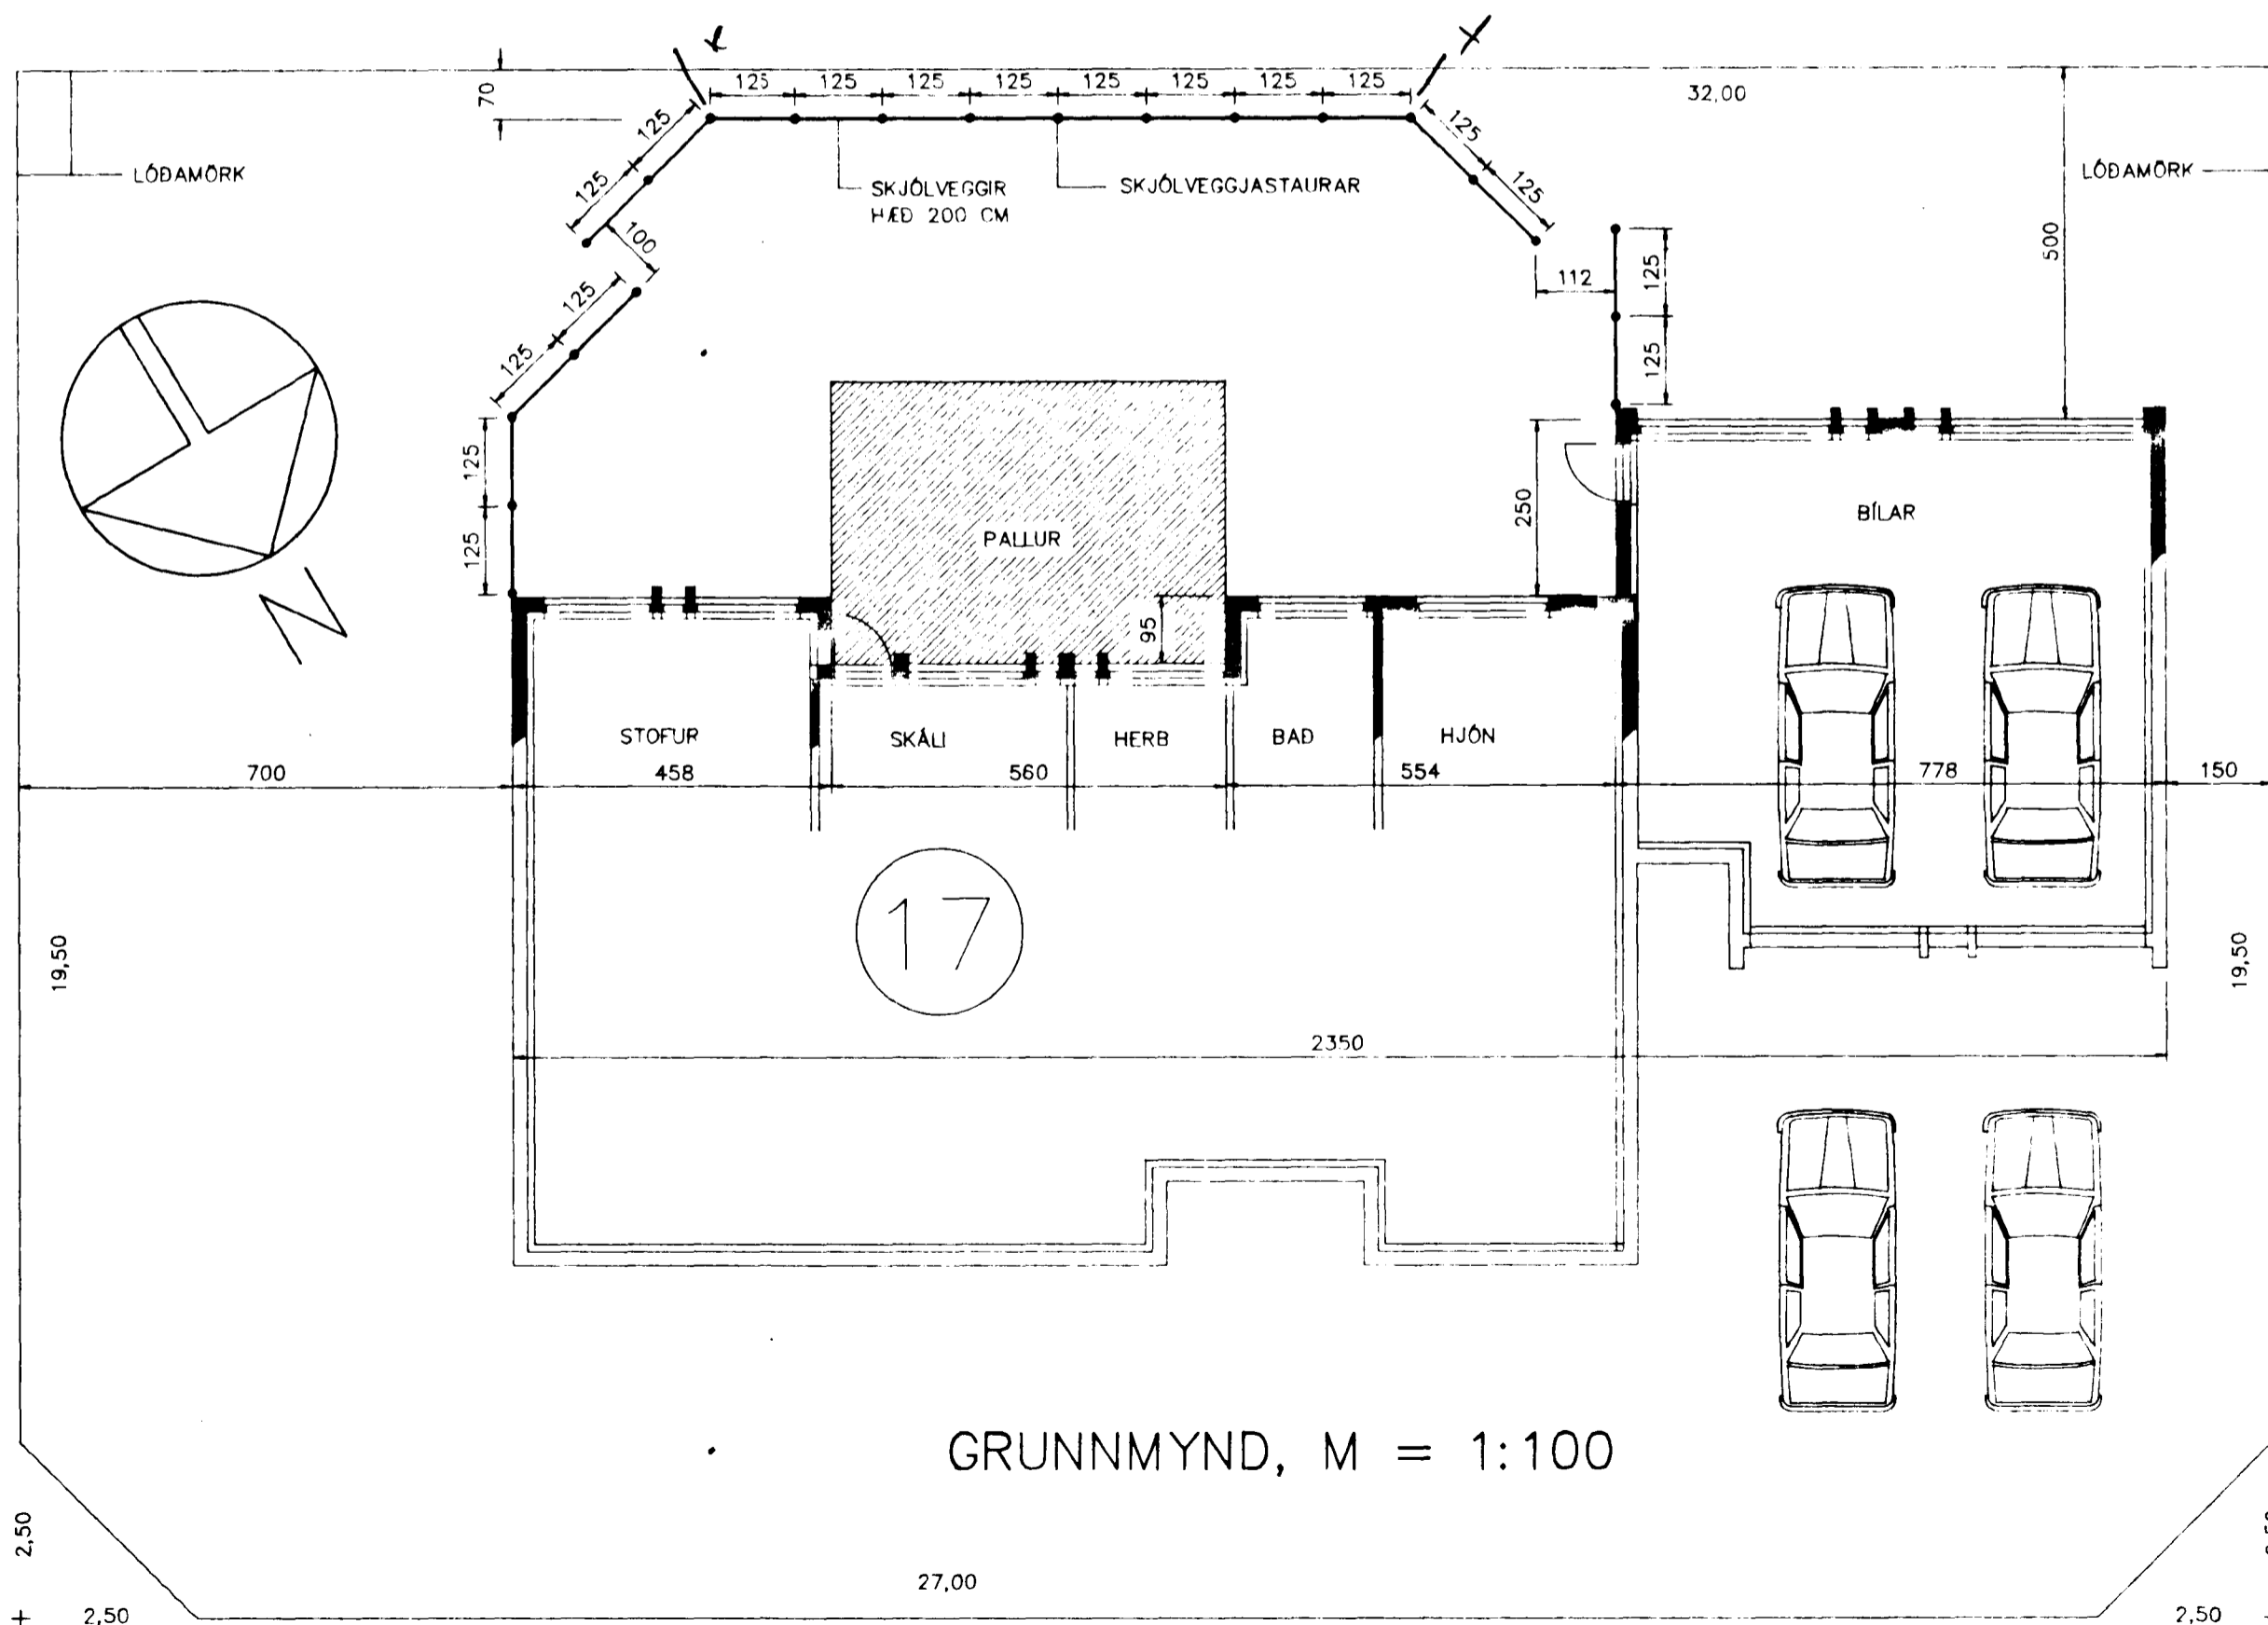

GRUNNMYND, M = 1:100

THE YOUNG ARCHITECTS ASSOCIATION OF ICELAND LINDAFERDINGI 10, 101 REYKJAVÍK, ICELAND	
ÚTVAÐANGIR 17 M = 1:100 SKÁLASTOFU- OG BÍLAFERDINGI	HAFNARLINDI 1. MAJ 1997 1
<i>Anna Magnúsdóttir</i>	