
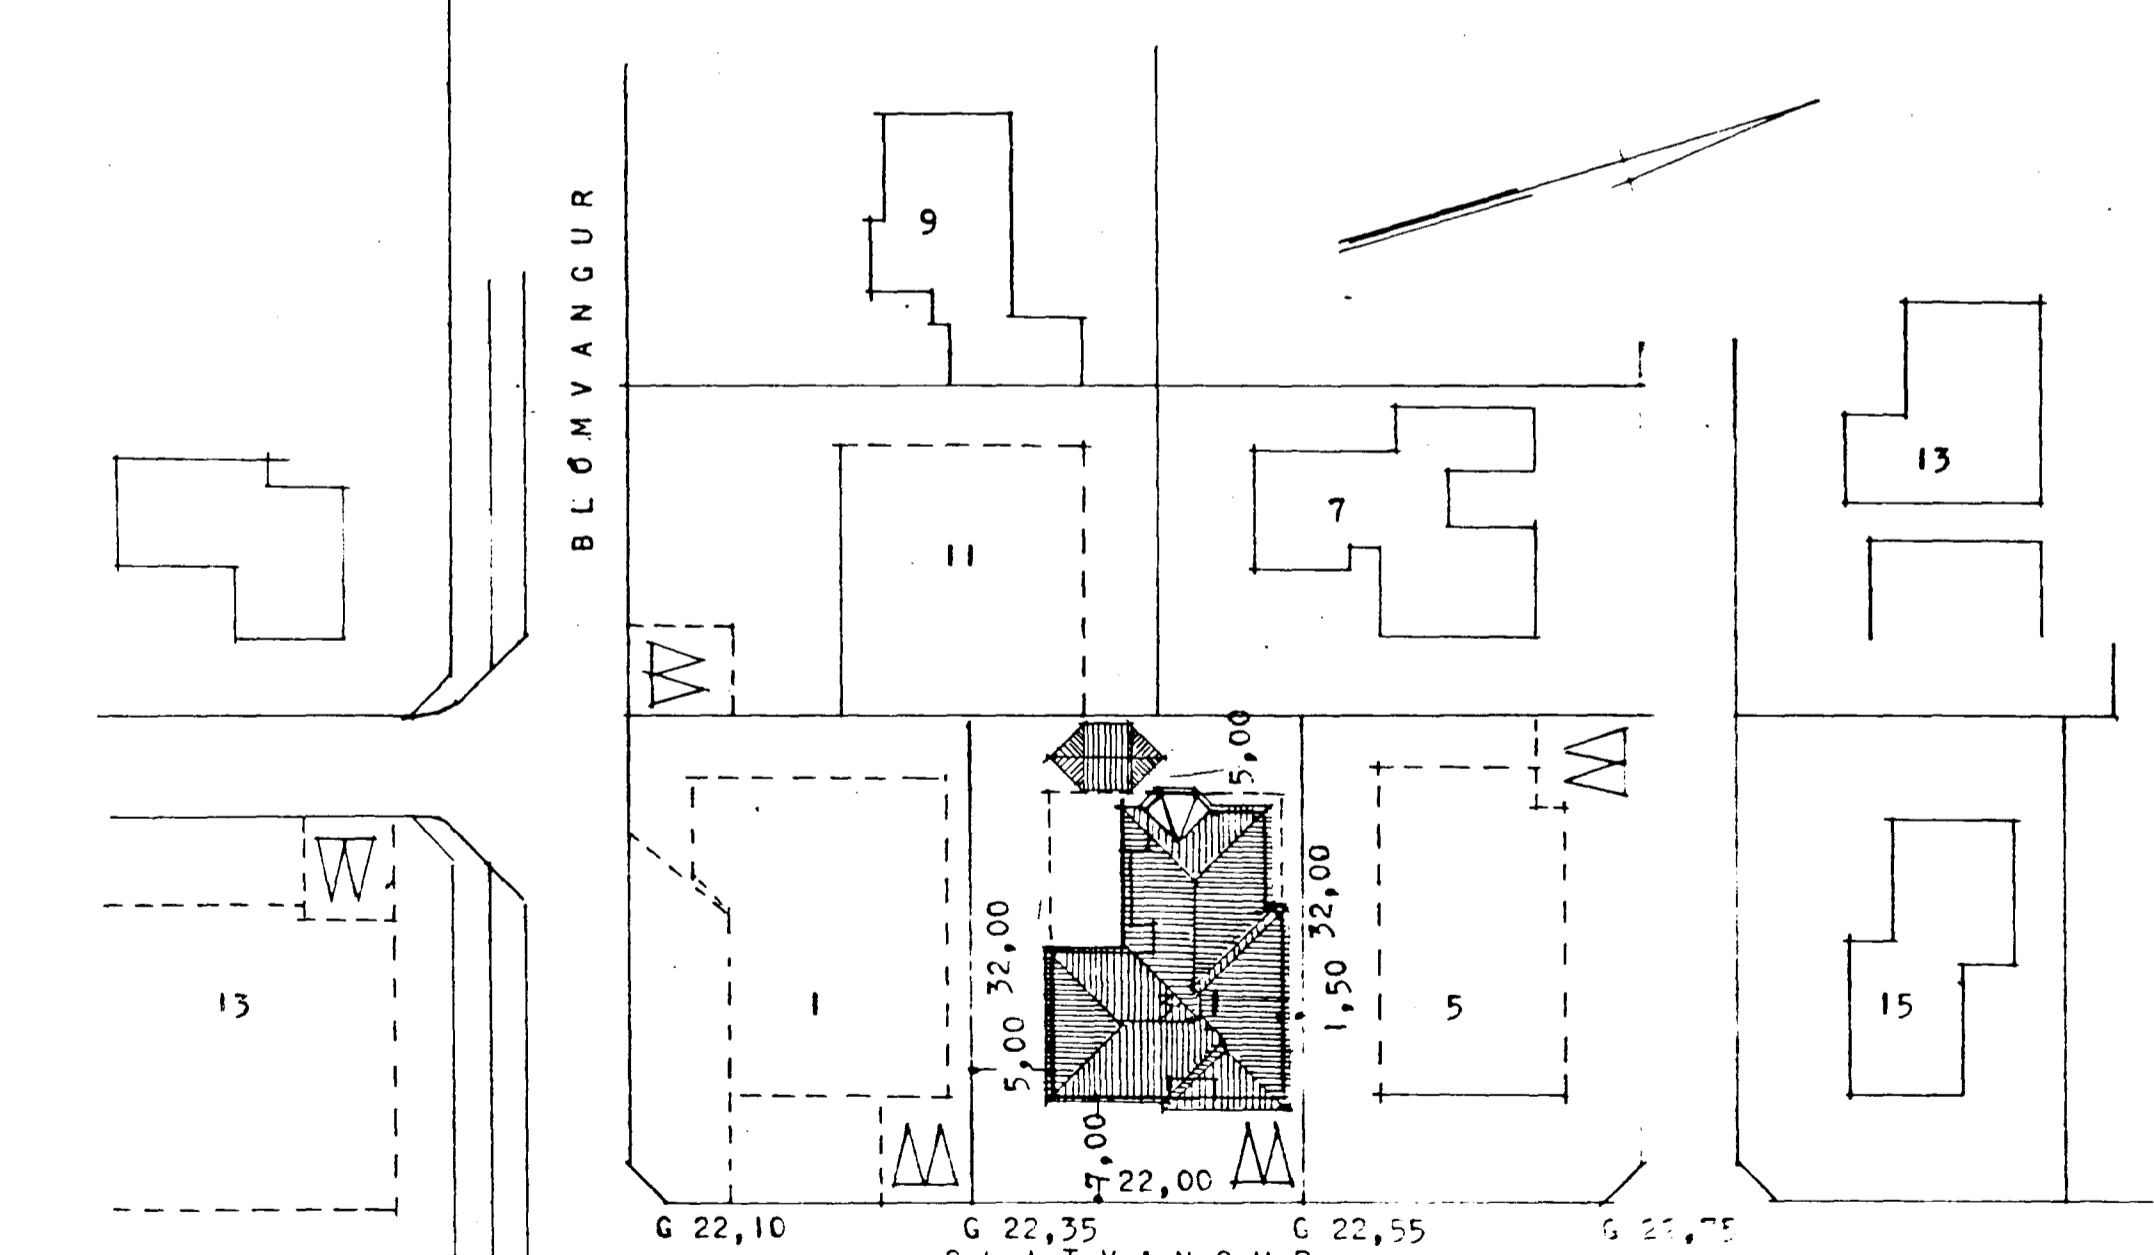
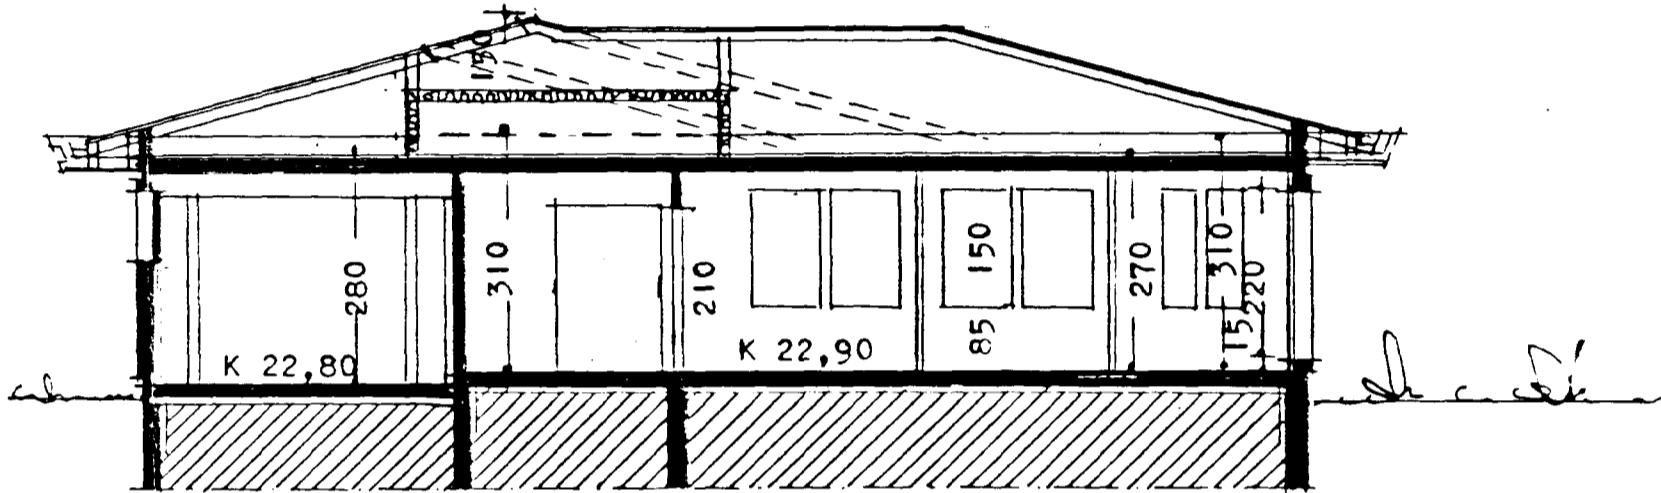


Samþykkt á fundi byggingar-  
nefndar þ. 26/3 1987  
BYGGINGAFULLTRÚNN  
Í HAFNARFIRDI  
*E. Snæbjörnsson*

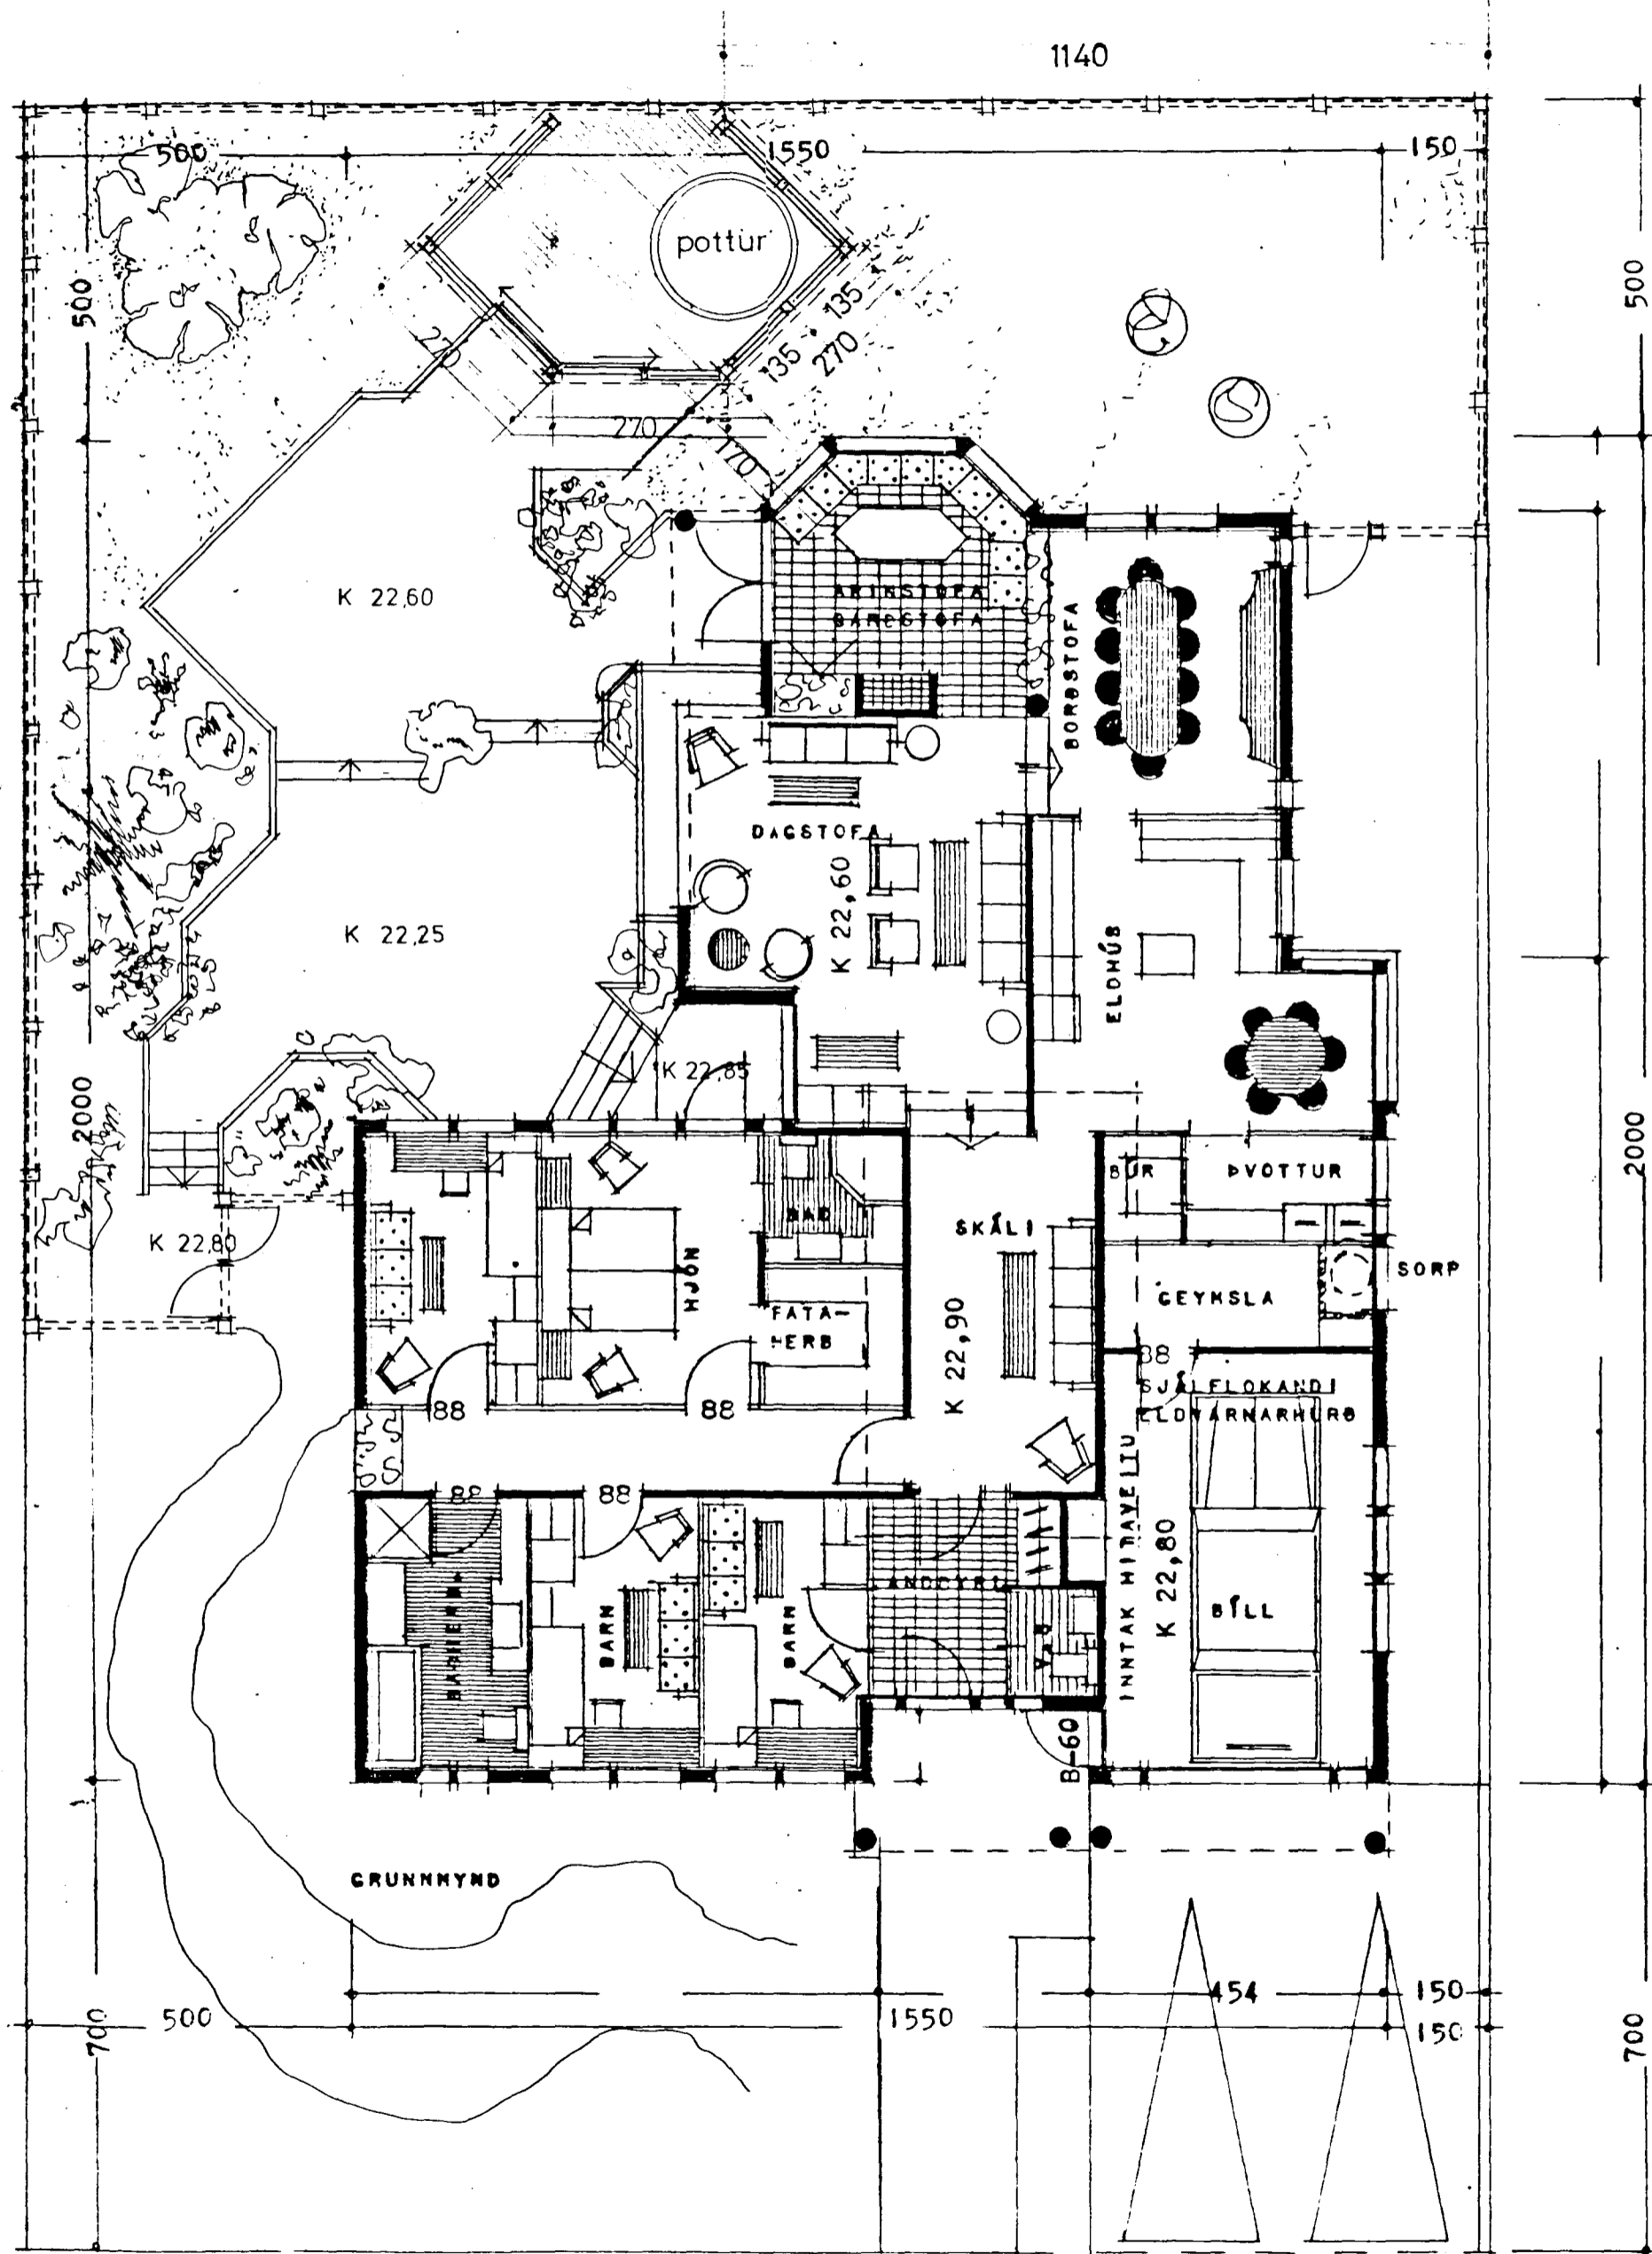

197M<sup>2</sup> 51.0M<sup>3</sup>  
br. 29. 10. '86

bjarni snæbjörnsson *Bjarni Snæbjörnsson*  
arkitekt f.a.l. simi 532 66 3 87 50  
glitvangur 3 06.07. '86  
girding og skýli fyrir pott 1:100