
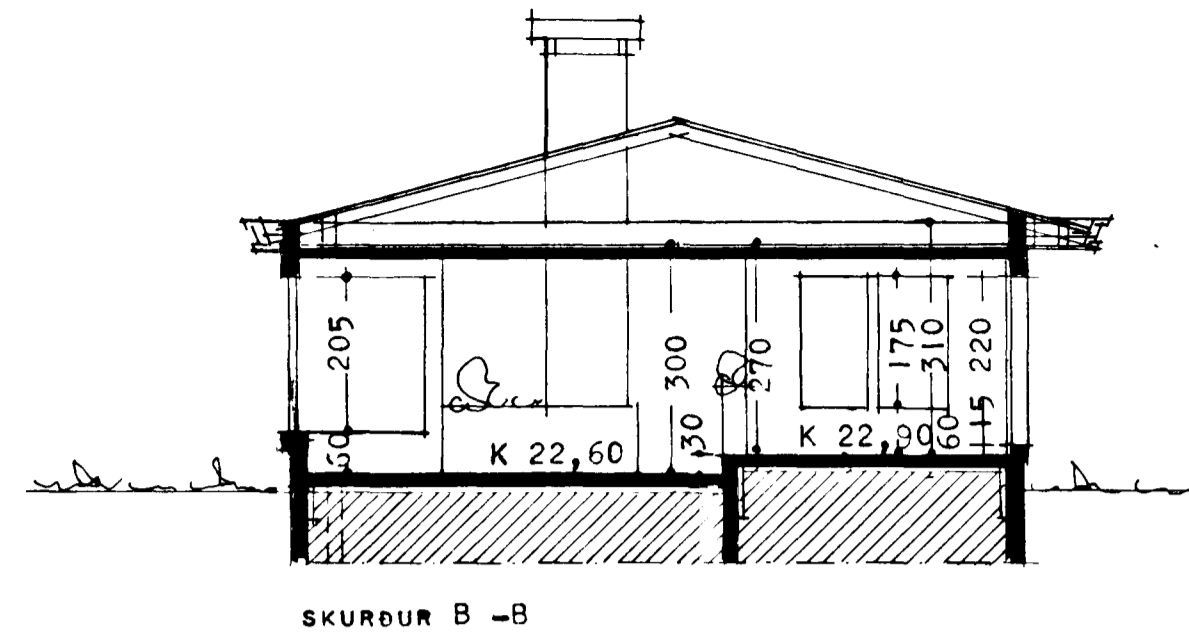


2760-0030-01

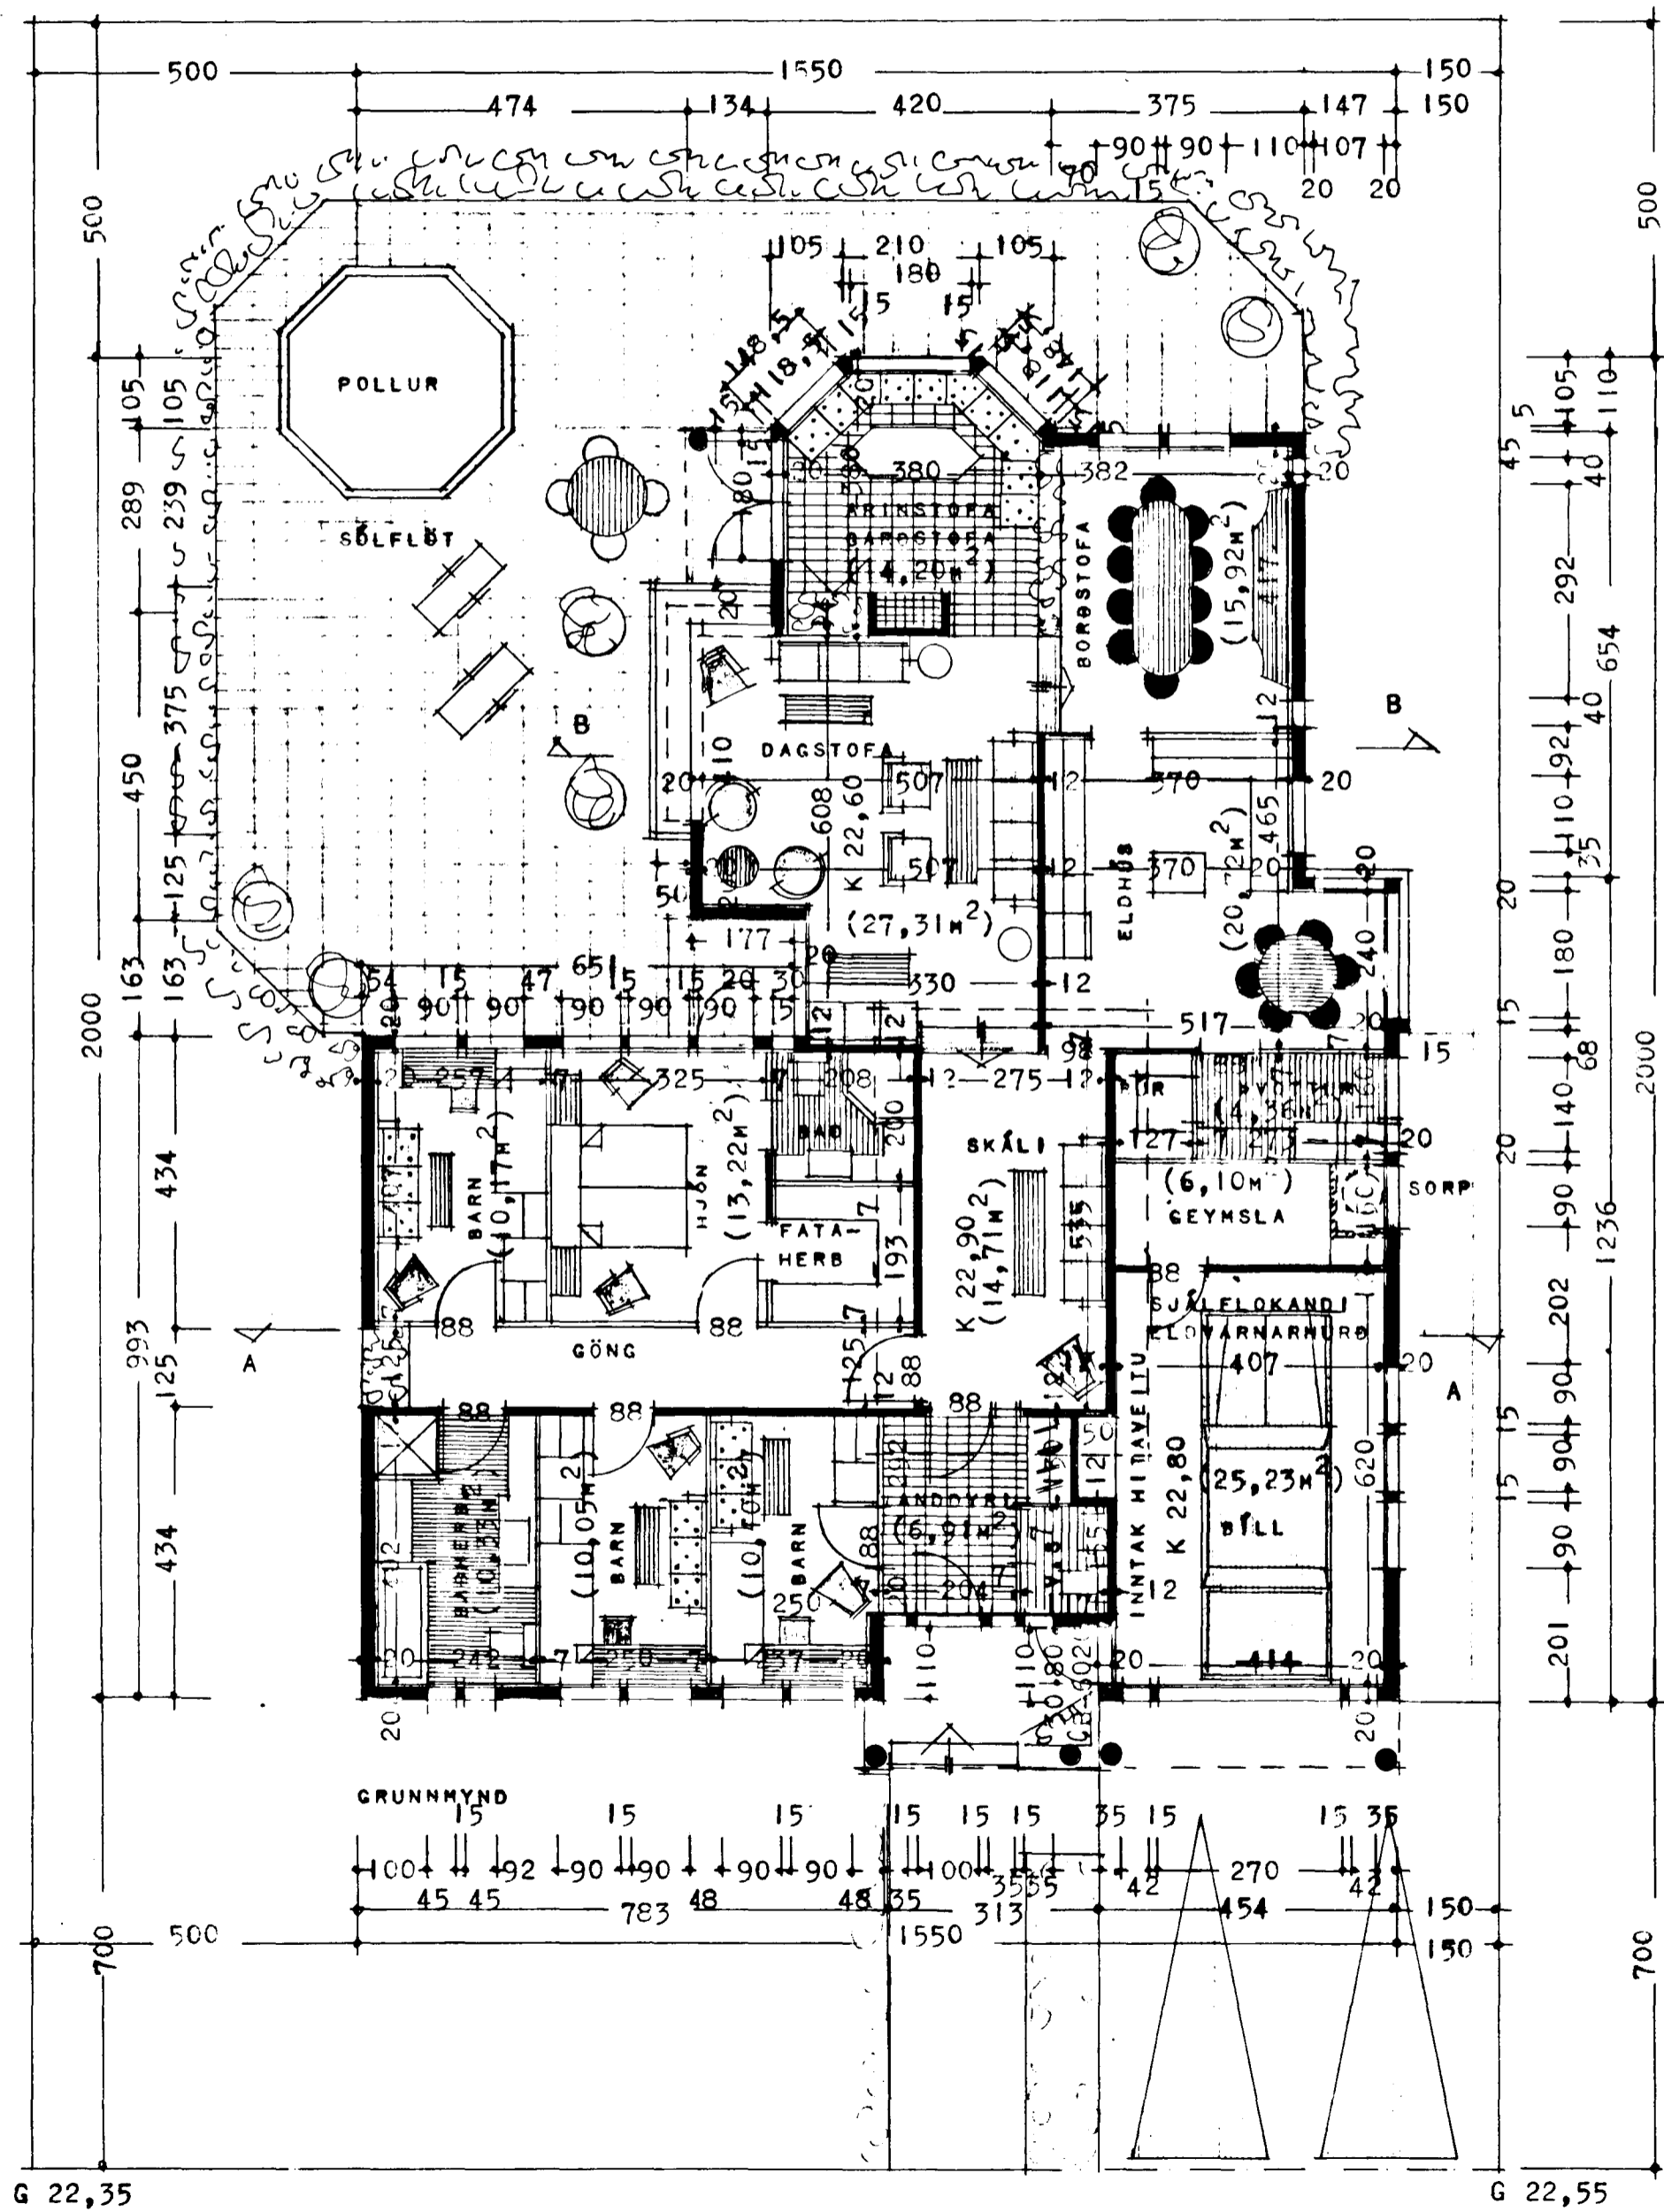


614 83
 BILGANGUR
 I HAFNARFIRÐI
 E. Jónsson

KÖLNUNARTÖLUR


ÚTVEGGIR	0,95 w / m ² c°
ÞAK	0,30 -- --
GÖLF	0,40 -- --

FRÁ ÖLLU GLUGGALAUSSU RÍMI KOMI LOFTFRÆSTING SKV. BYGGINGARSAMÞYKKT.

NÝTINGARHLUTFALL 0,33

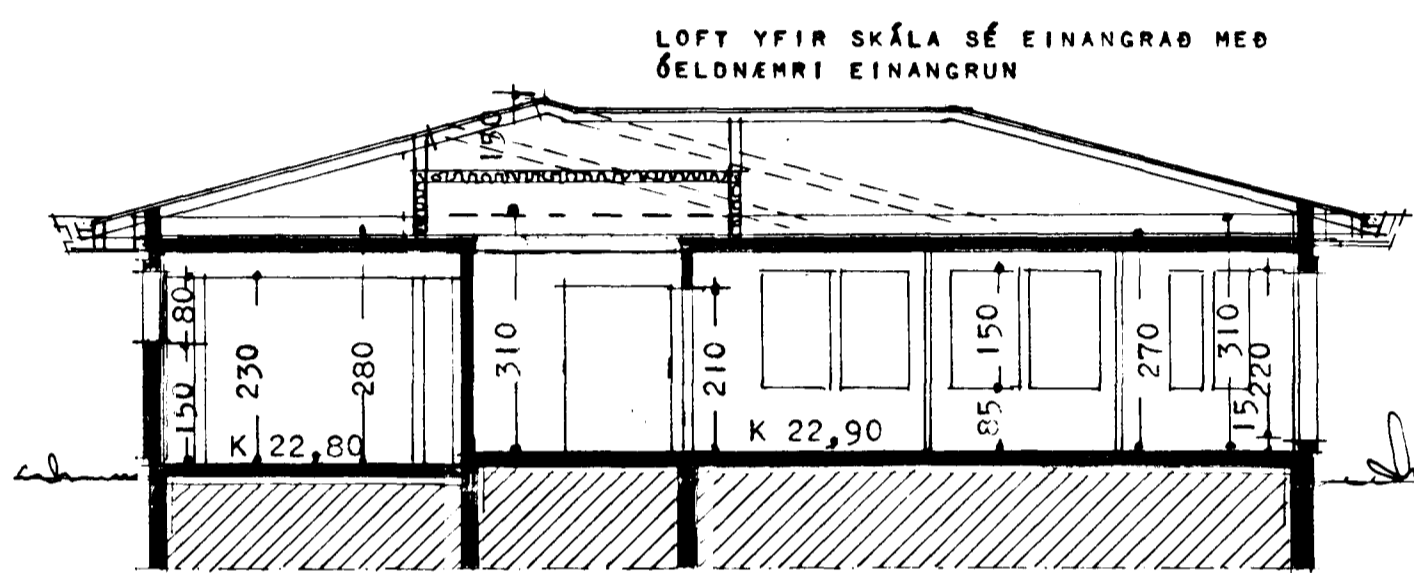

FLATARMÁL FRÓÐAR 205,76 m²
FL. GEYMSLU 28,76 m²
ALLS 234,52 m²
RÚMMÁL HÚSS ALLS 848,00 m³

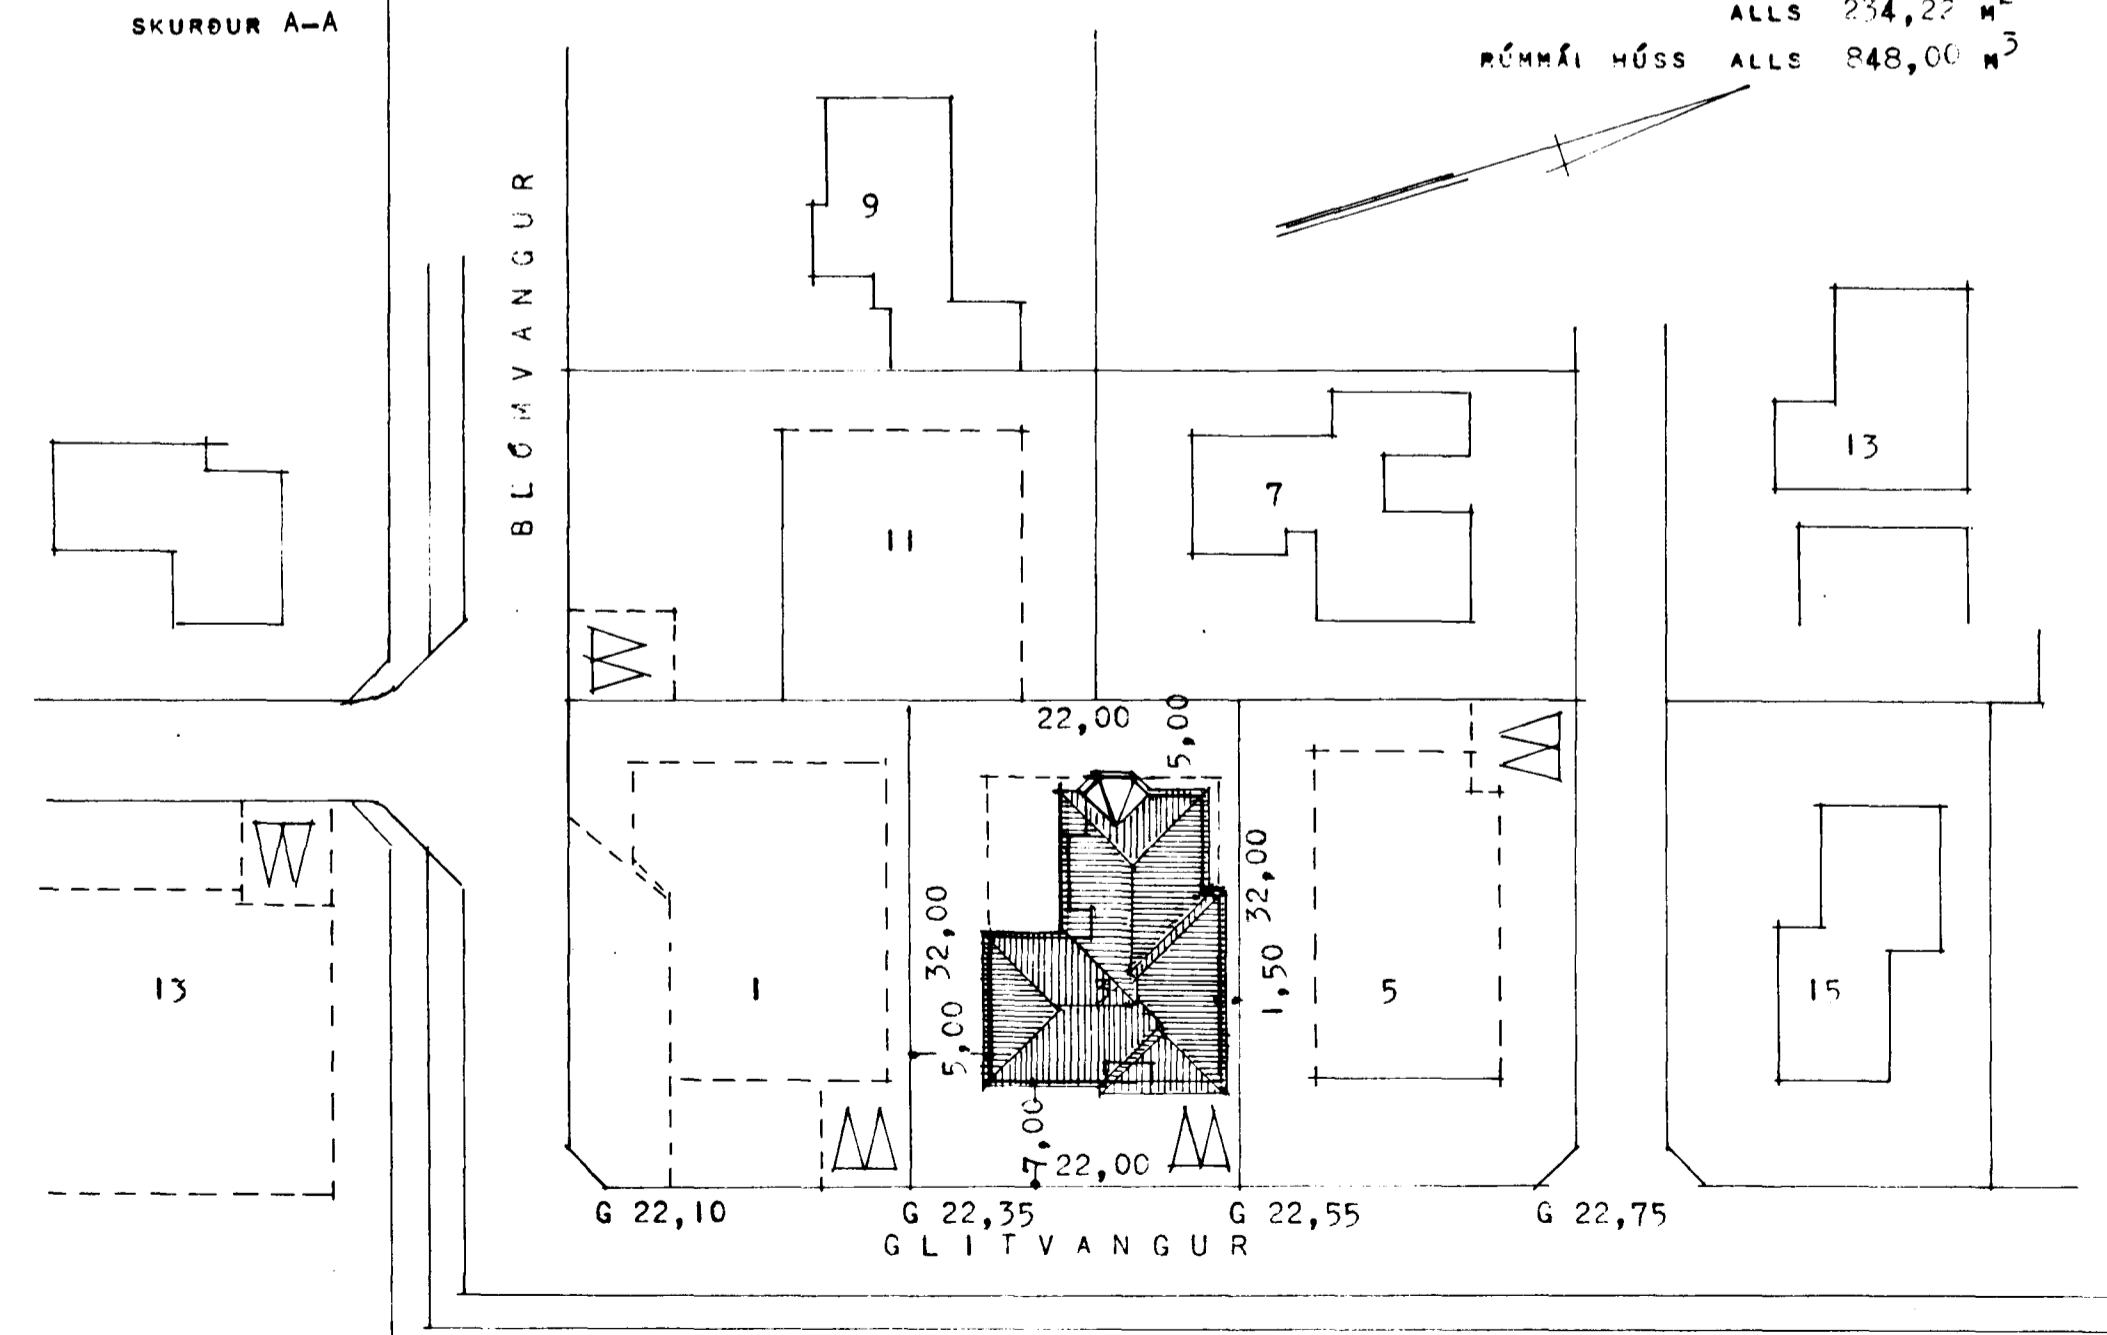

REYKJAVÍK 1 MARS 1983

E. Jónsson