


Samþykkt þann


07 MAR 2011

Þingvallvegur 11 Hafnarfirði
F.h. Hrólfur S. Gunnlaugsson


Ás. Lausholt ein ekkis
L

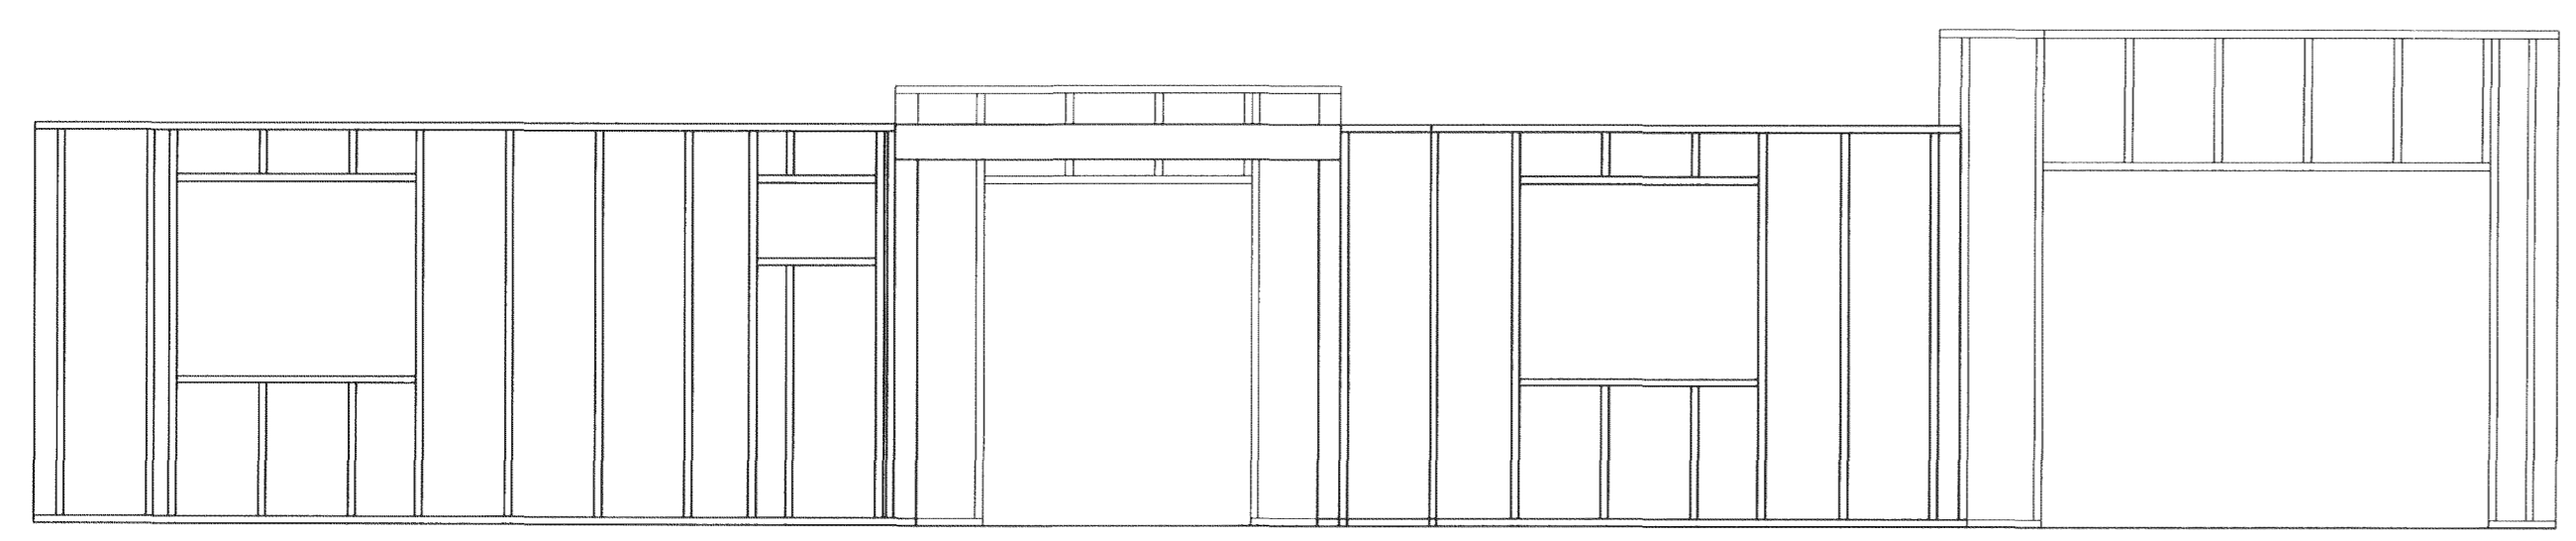


NORÐUR

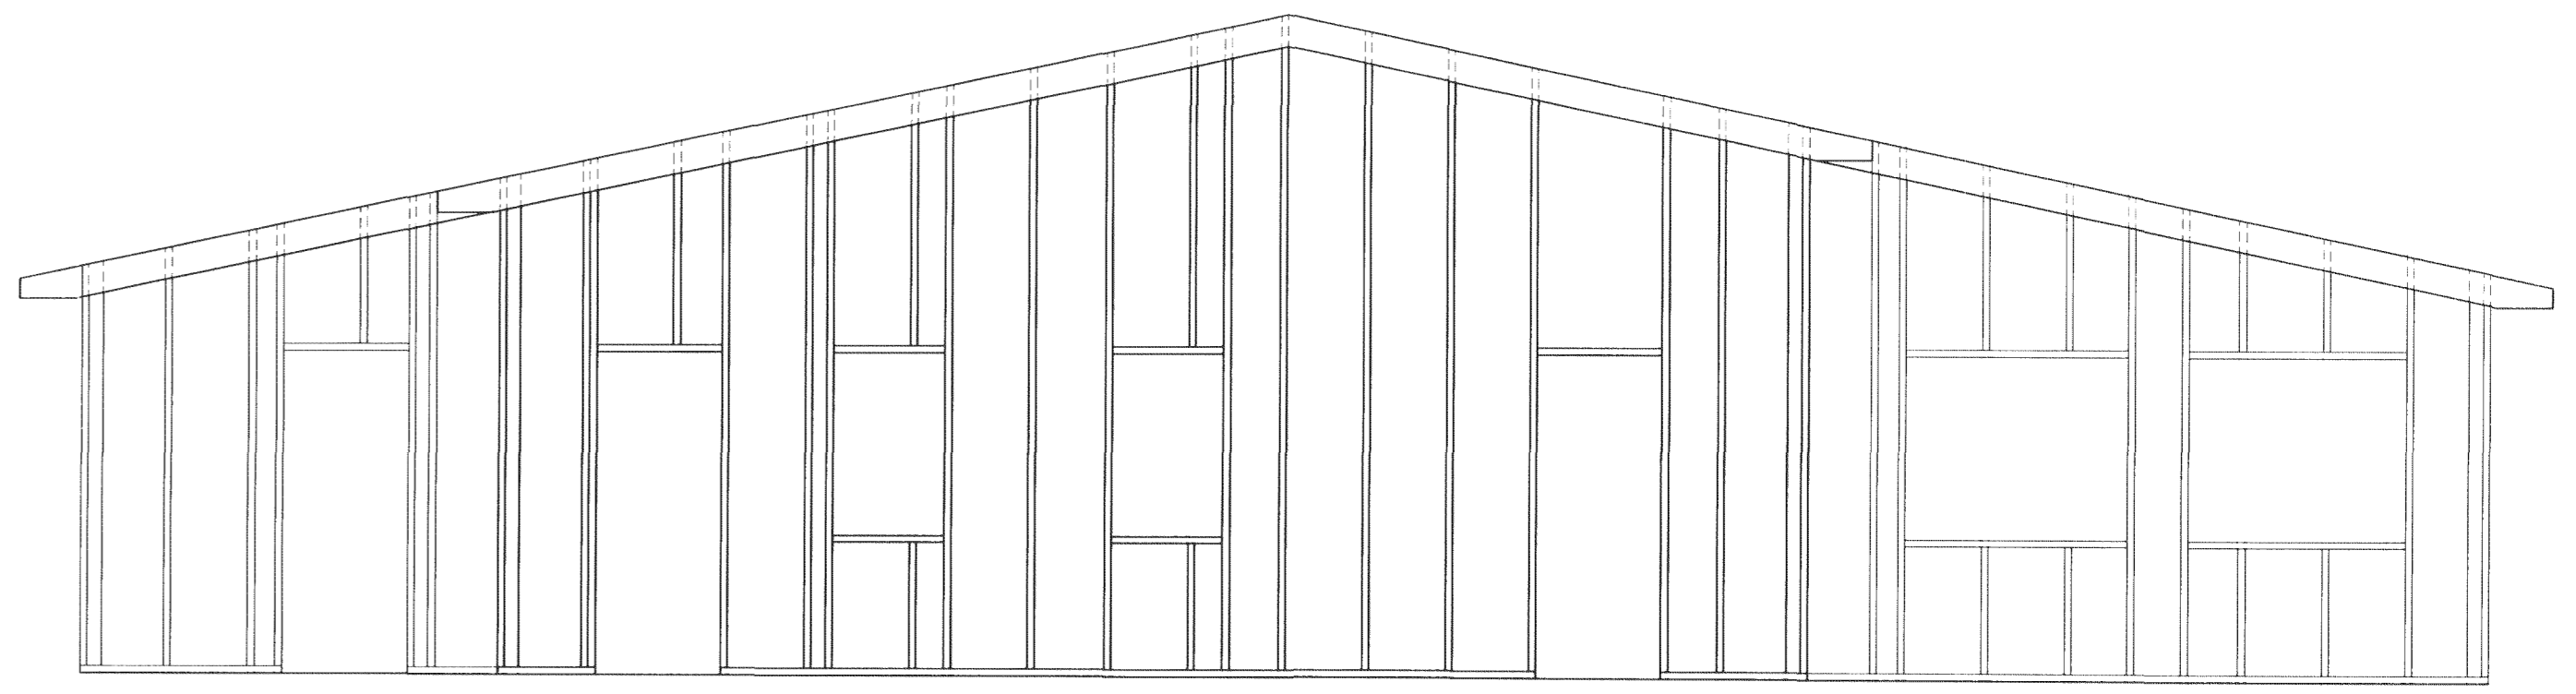

AUSTUR

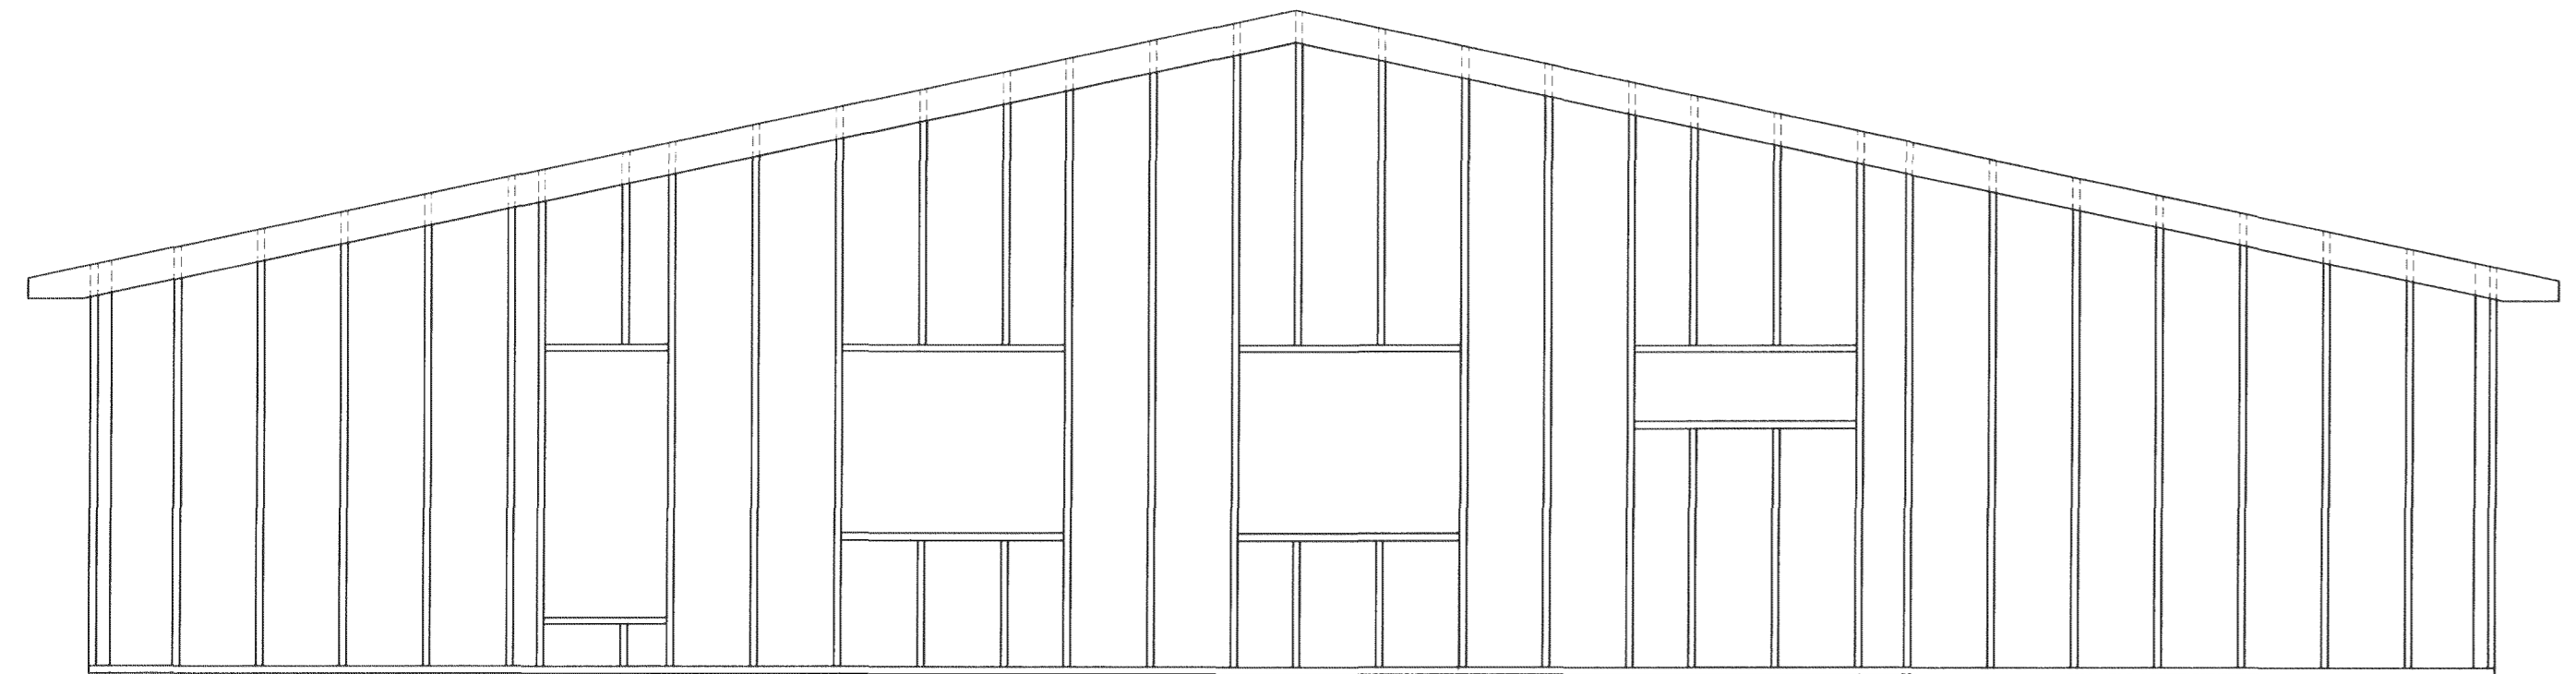

VESTUR

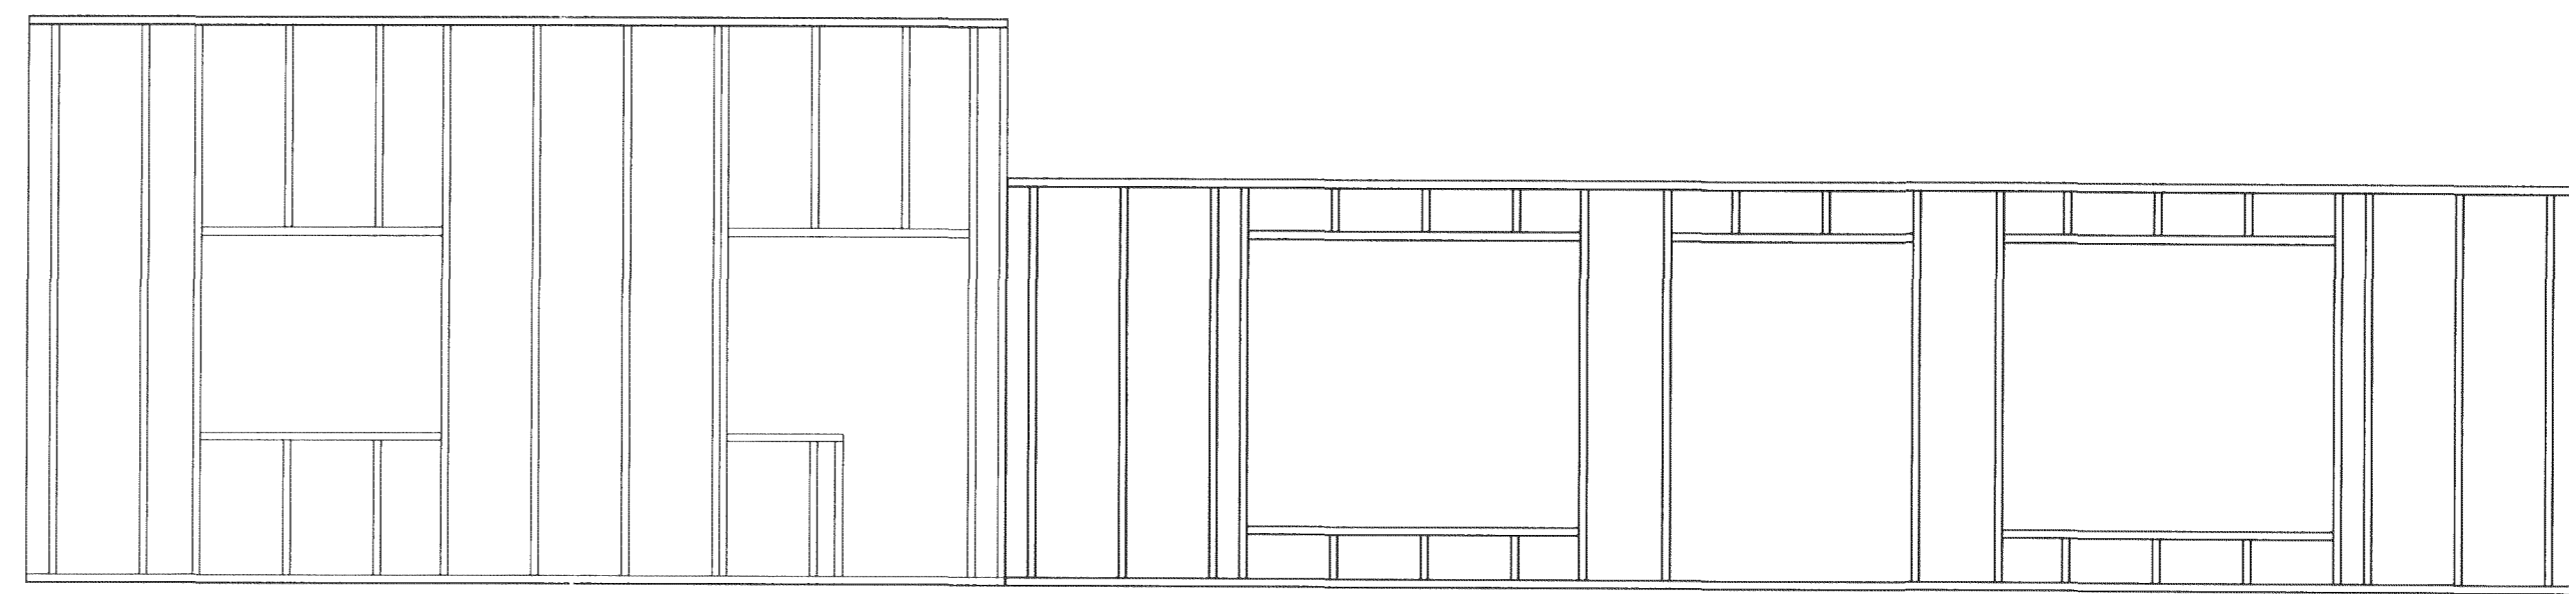

SUÐUR

Stoðir 50x150 c/c 600
Töpreim 50x150
Fótrem 50x150 brýstfúgarin
HÚSIÐ HEILKLEÐIST MÆD 12 mm KROSSVIÐ
NEGLIST MÆD 2.8x65 c/c150

Br.	Dags.	Eðli breytinga	Sign
GLITVELLIR 18 HAFNARFIRÐI			
ÁSÝNDIR			
MKV. 1:50 1:20			
DAGS. APRIL, 2007			
VERK NR. 2710			
TEIKN. NR. 1-03			
HANNAD SIG. ÞORLEIFSS. KT. 241148-3009			
TEIKNAD C.H.			
YFIRFARIÐ			
TÆKNIPJÓNUSTA SIGURDAR ÞORLEIFSSONAR ehf STRANDGÖTU 11 220 HAFNARFIRÐI Sími 555-4255 FAX 565-2875 E-mail tsth@simnet.is			

Handwritten signature