




Úr Gildi

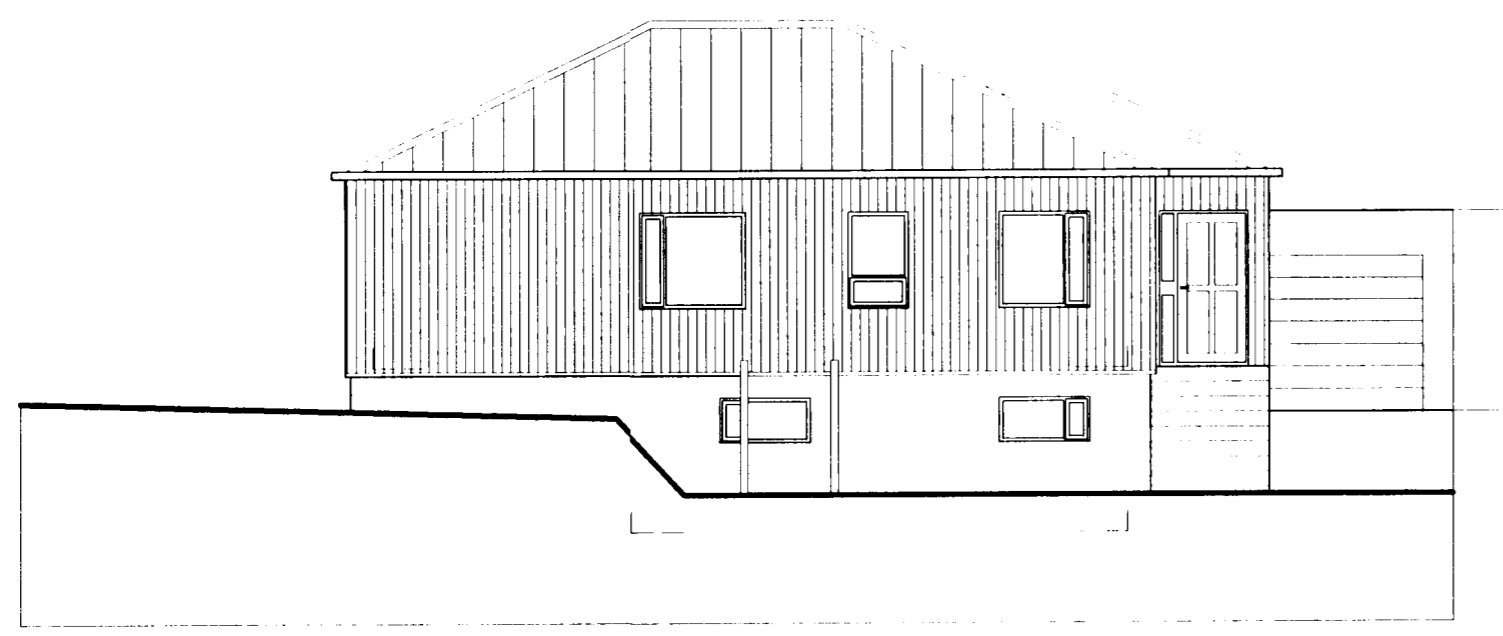


Útlit Norður 1:100

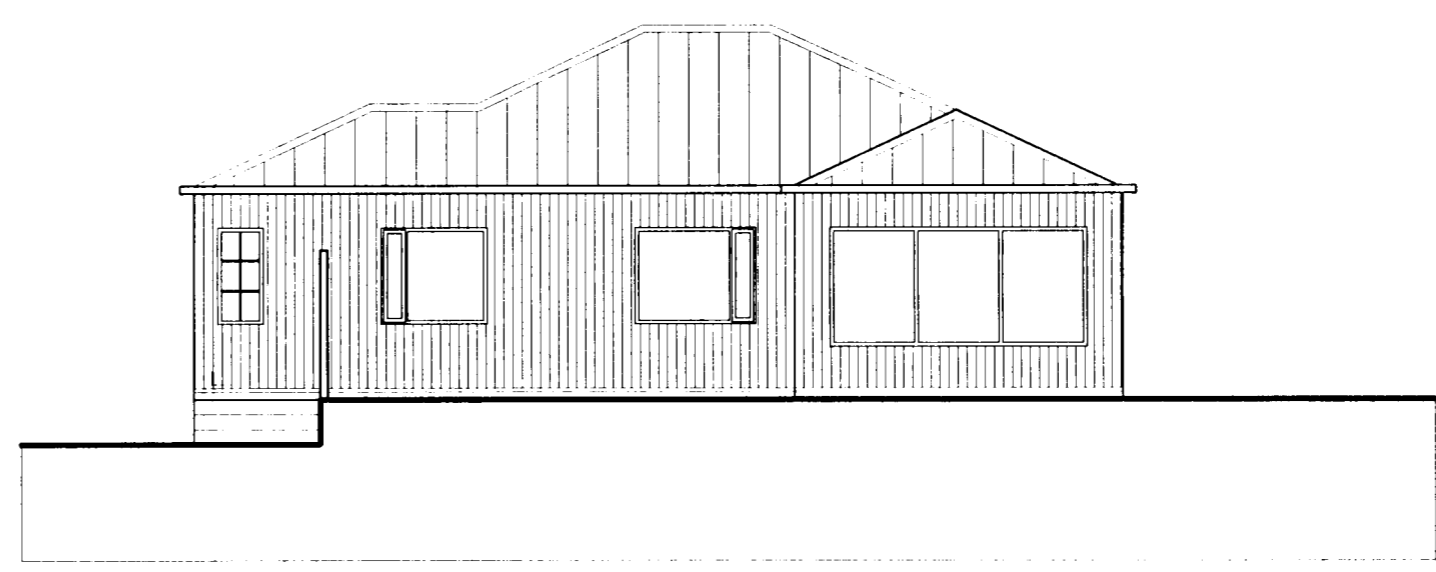


Útlit Suður 1:100

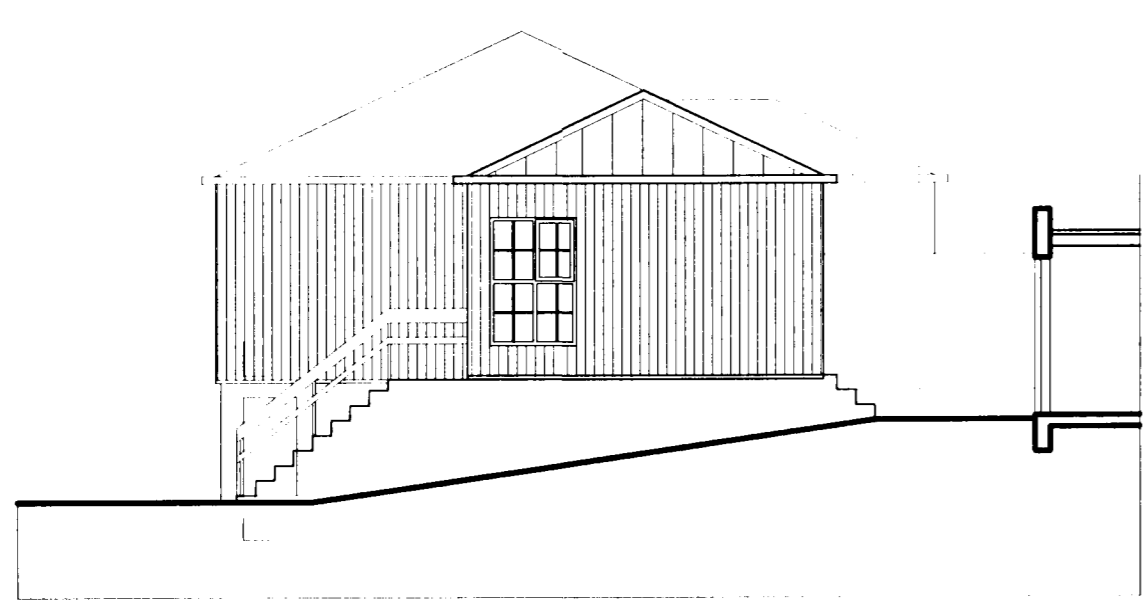


Útlit Vestur 1:100

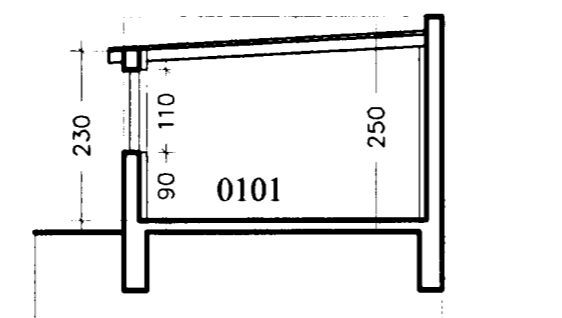


Sneiðing c-c 1:100

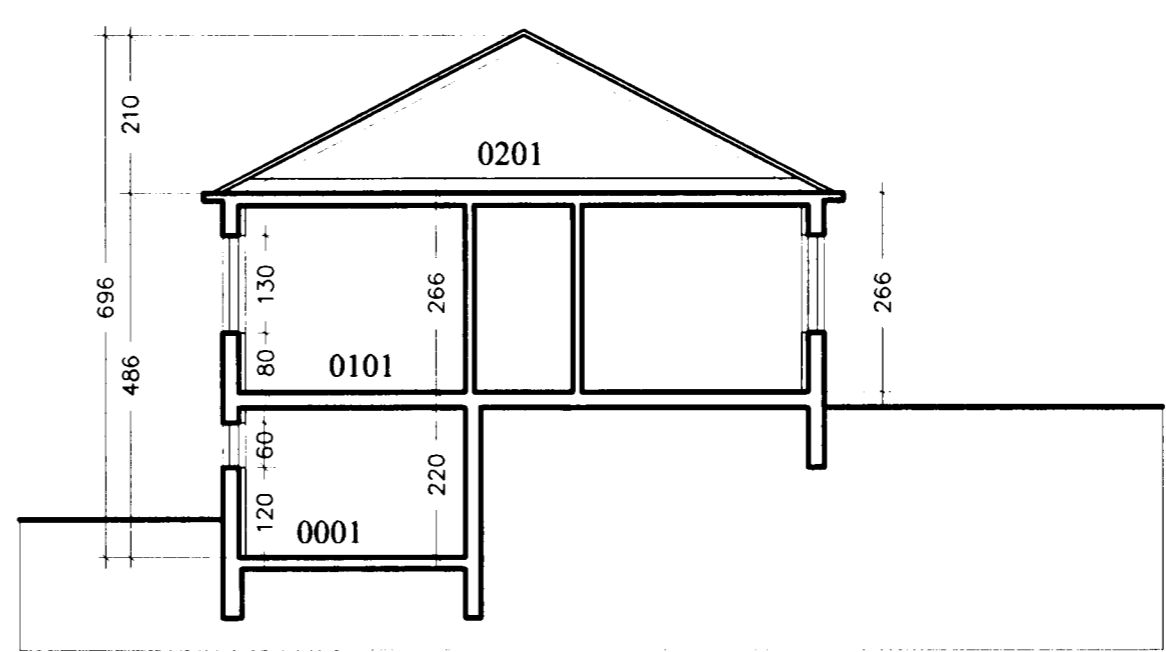

Sneiðing a-a 1:100

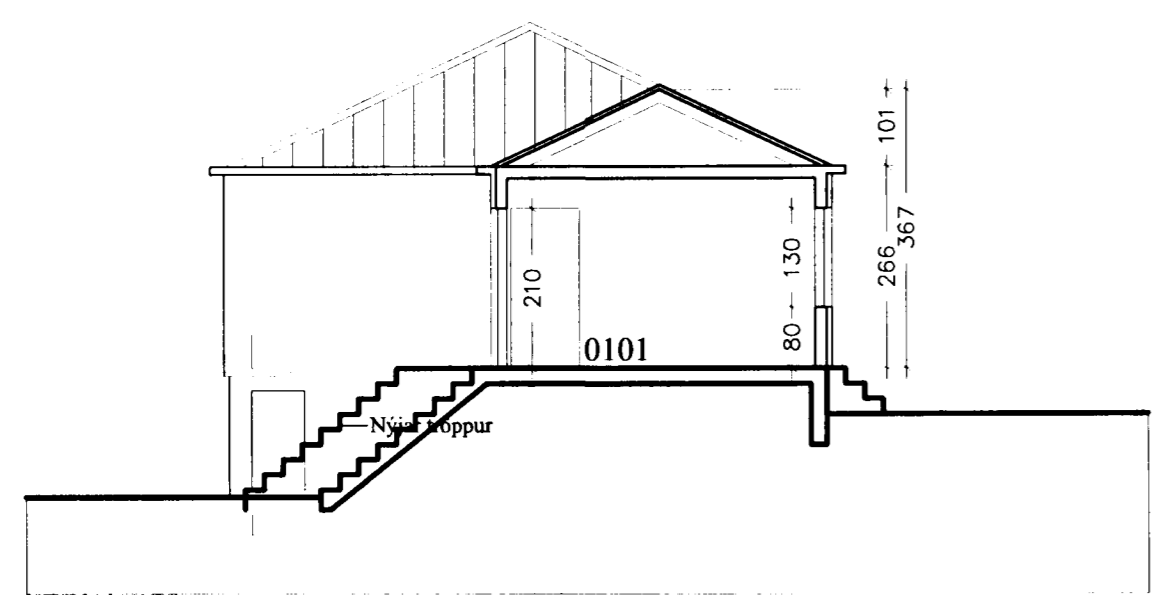

Sneiðing b-b 1:100

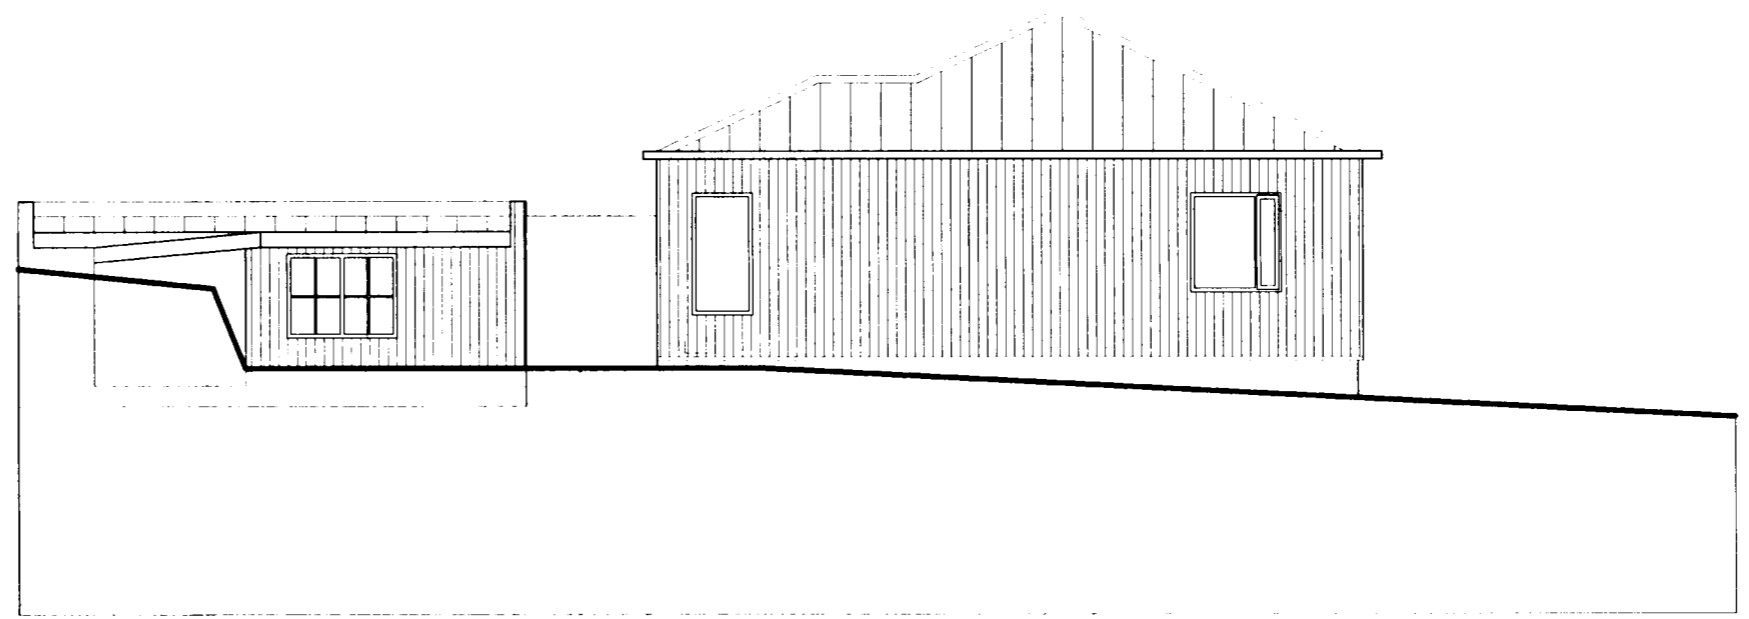

Útlit Austur 1:100

verkheit:
Grænakinn 10, Hafn.

heiti teikningar: Sneiðingar, útlit mibv. 1:100
dags: 24.3.2003 Nr. A 102

Ársæll Vignisson Arkitekt
kt. 101255-3369
Strandgata 26-28 555 4795
220 Hafnarfjörður

26.6.2003 Ársæll Vignisson