



AFSTÖÐUMYND 1:500

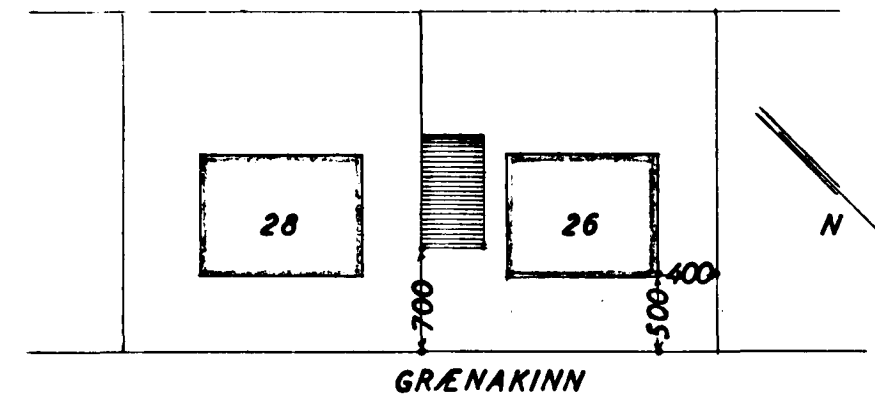


Þróun og hönnun á fyrri byggingar-  
skilríkjum p. 22. Apríl 1964  
BYGGINGAFULLTRÚINN  
I HAFNARFIRÐI  
*Jón Þorgerður*

HÖSASMÍÐAMEISTARI:  
MÚRARAMEISTARI:  
PIPLAGNINGAMEISTARI:




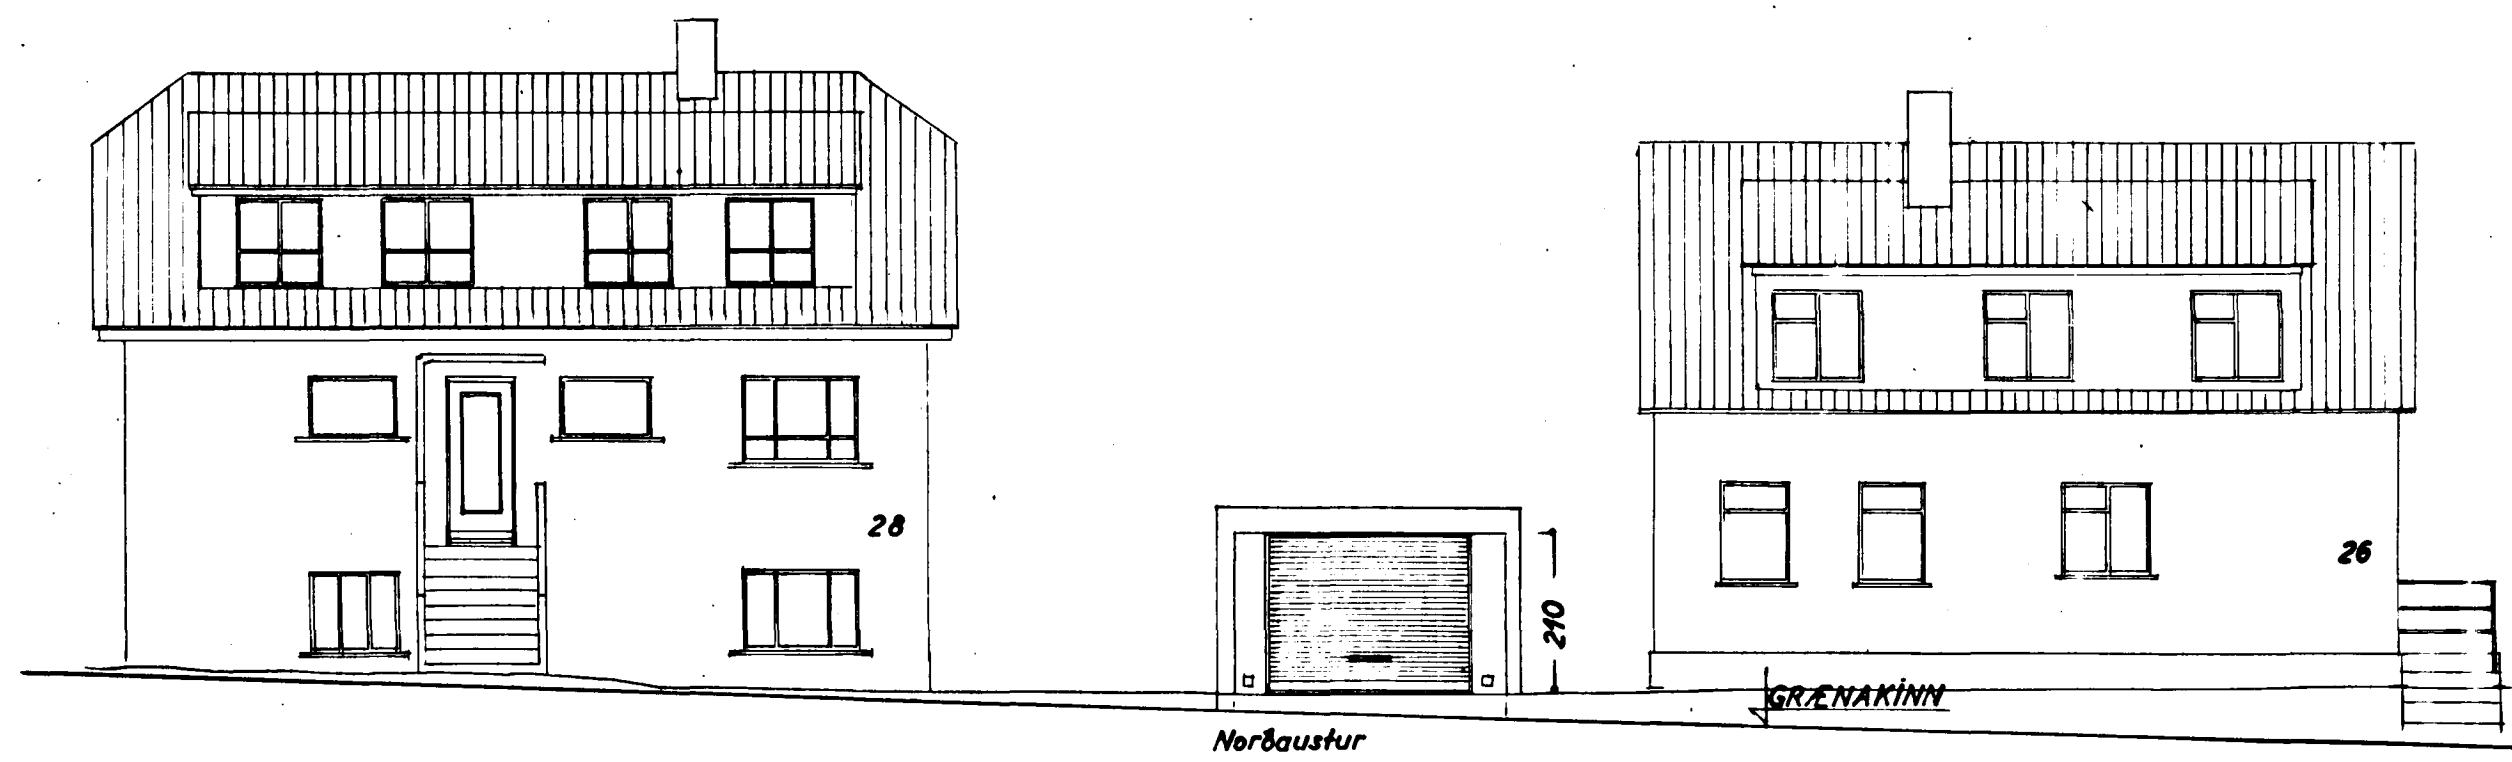


STÆRD:  
Lbð, 444,9 m<sup>2</sup>  
Hús, 80,0 m<sup>2</sup>  
Bilgeymsla, 30,0 m<sup>2</sup> 75,0 m<sup>2</sup>

Láðamörk

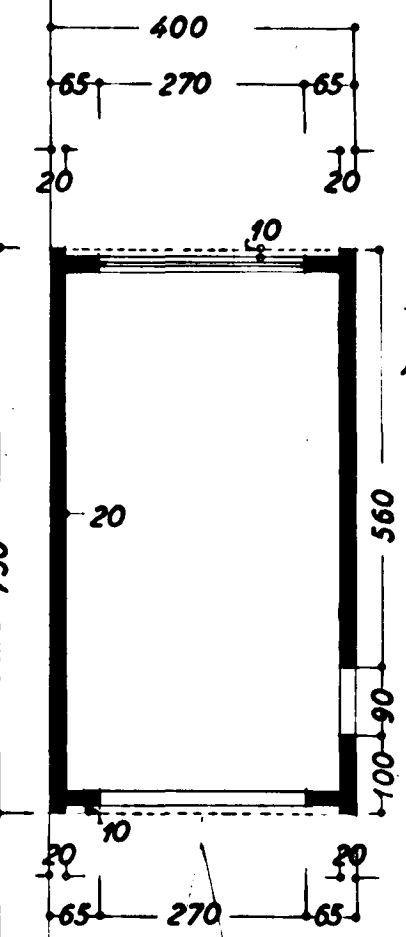

Grunnmynd

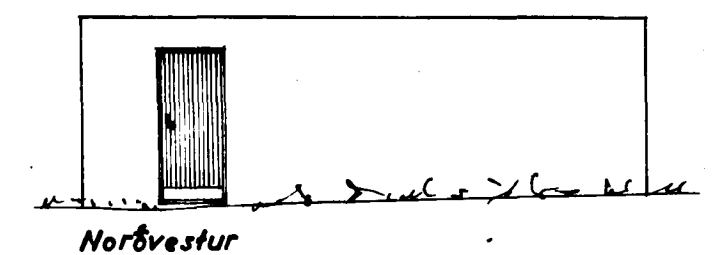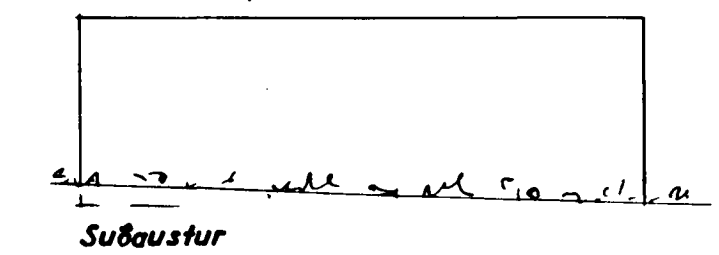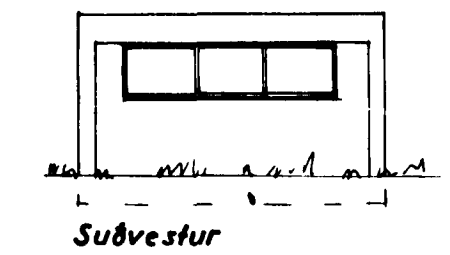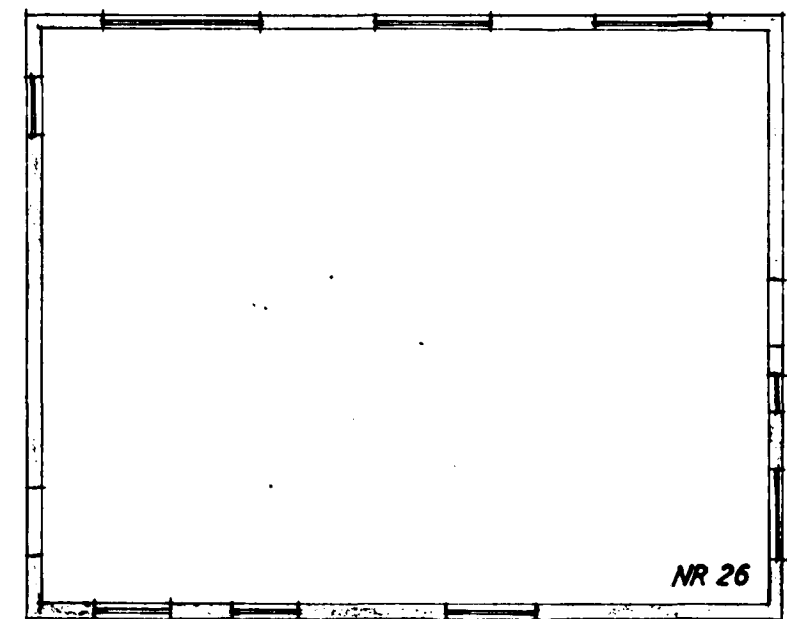

GRÆNAKINN NR. 26

BÍLGEYMSLA  
Úllit } 1:100  
Grunnmynd }  
Snið }  
Afstöðubmynd 1:500

Hafnarfirði 3. apríl 1964  
*F. Sigurðsson*

GRÆNAKINN