




ΒΕΝΔΙΝΓ ΟΤΥΓΕΩΣΑ  
 ΛΑΡΕΤΤ ΚΙΟ Χ 20 Ι ΟΥΤΒΡΟΝ  
 ΛΟΦΡΕΤΤ ΚΙΟ Χ 30 "

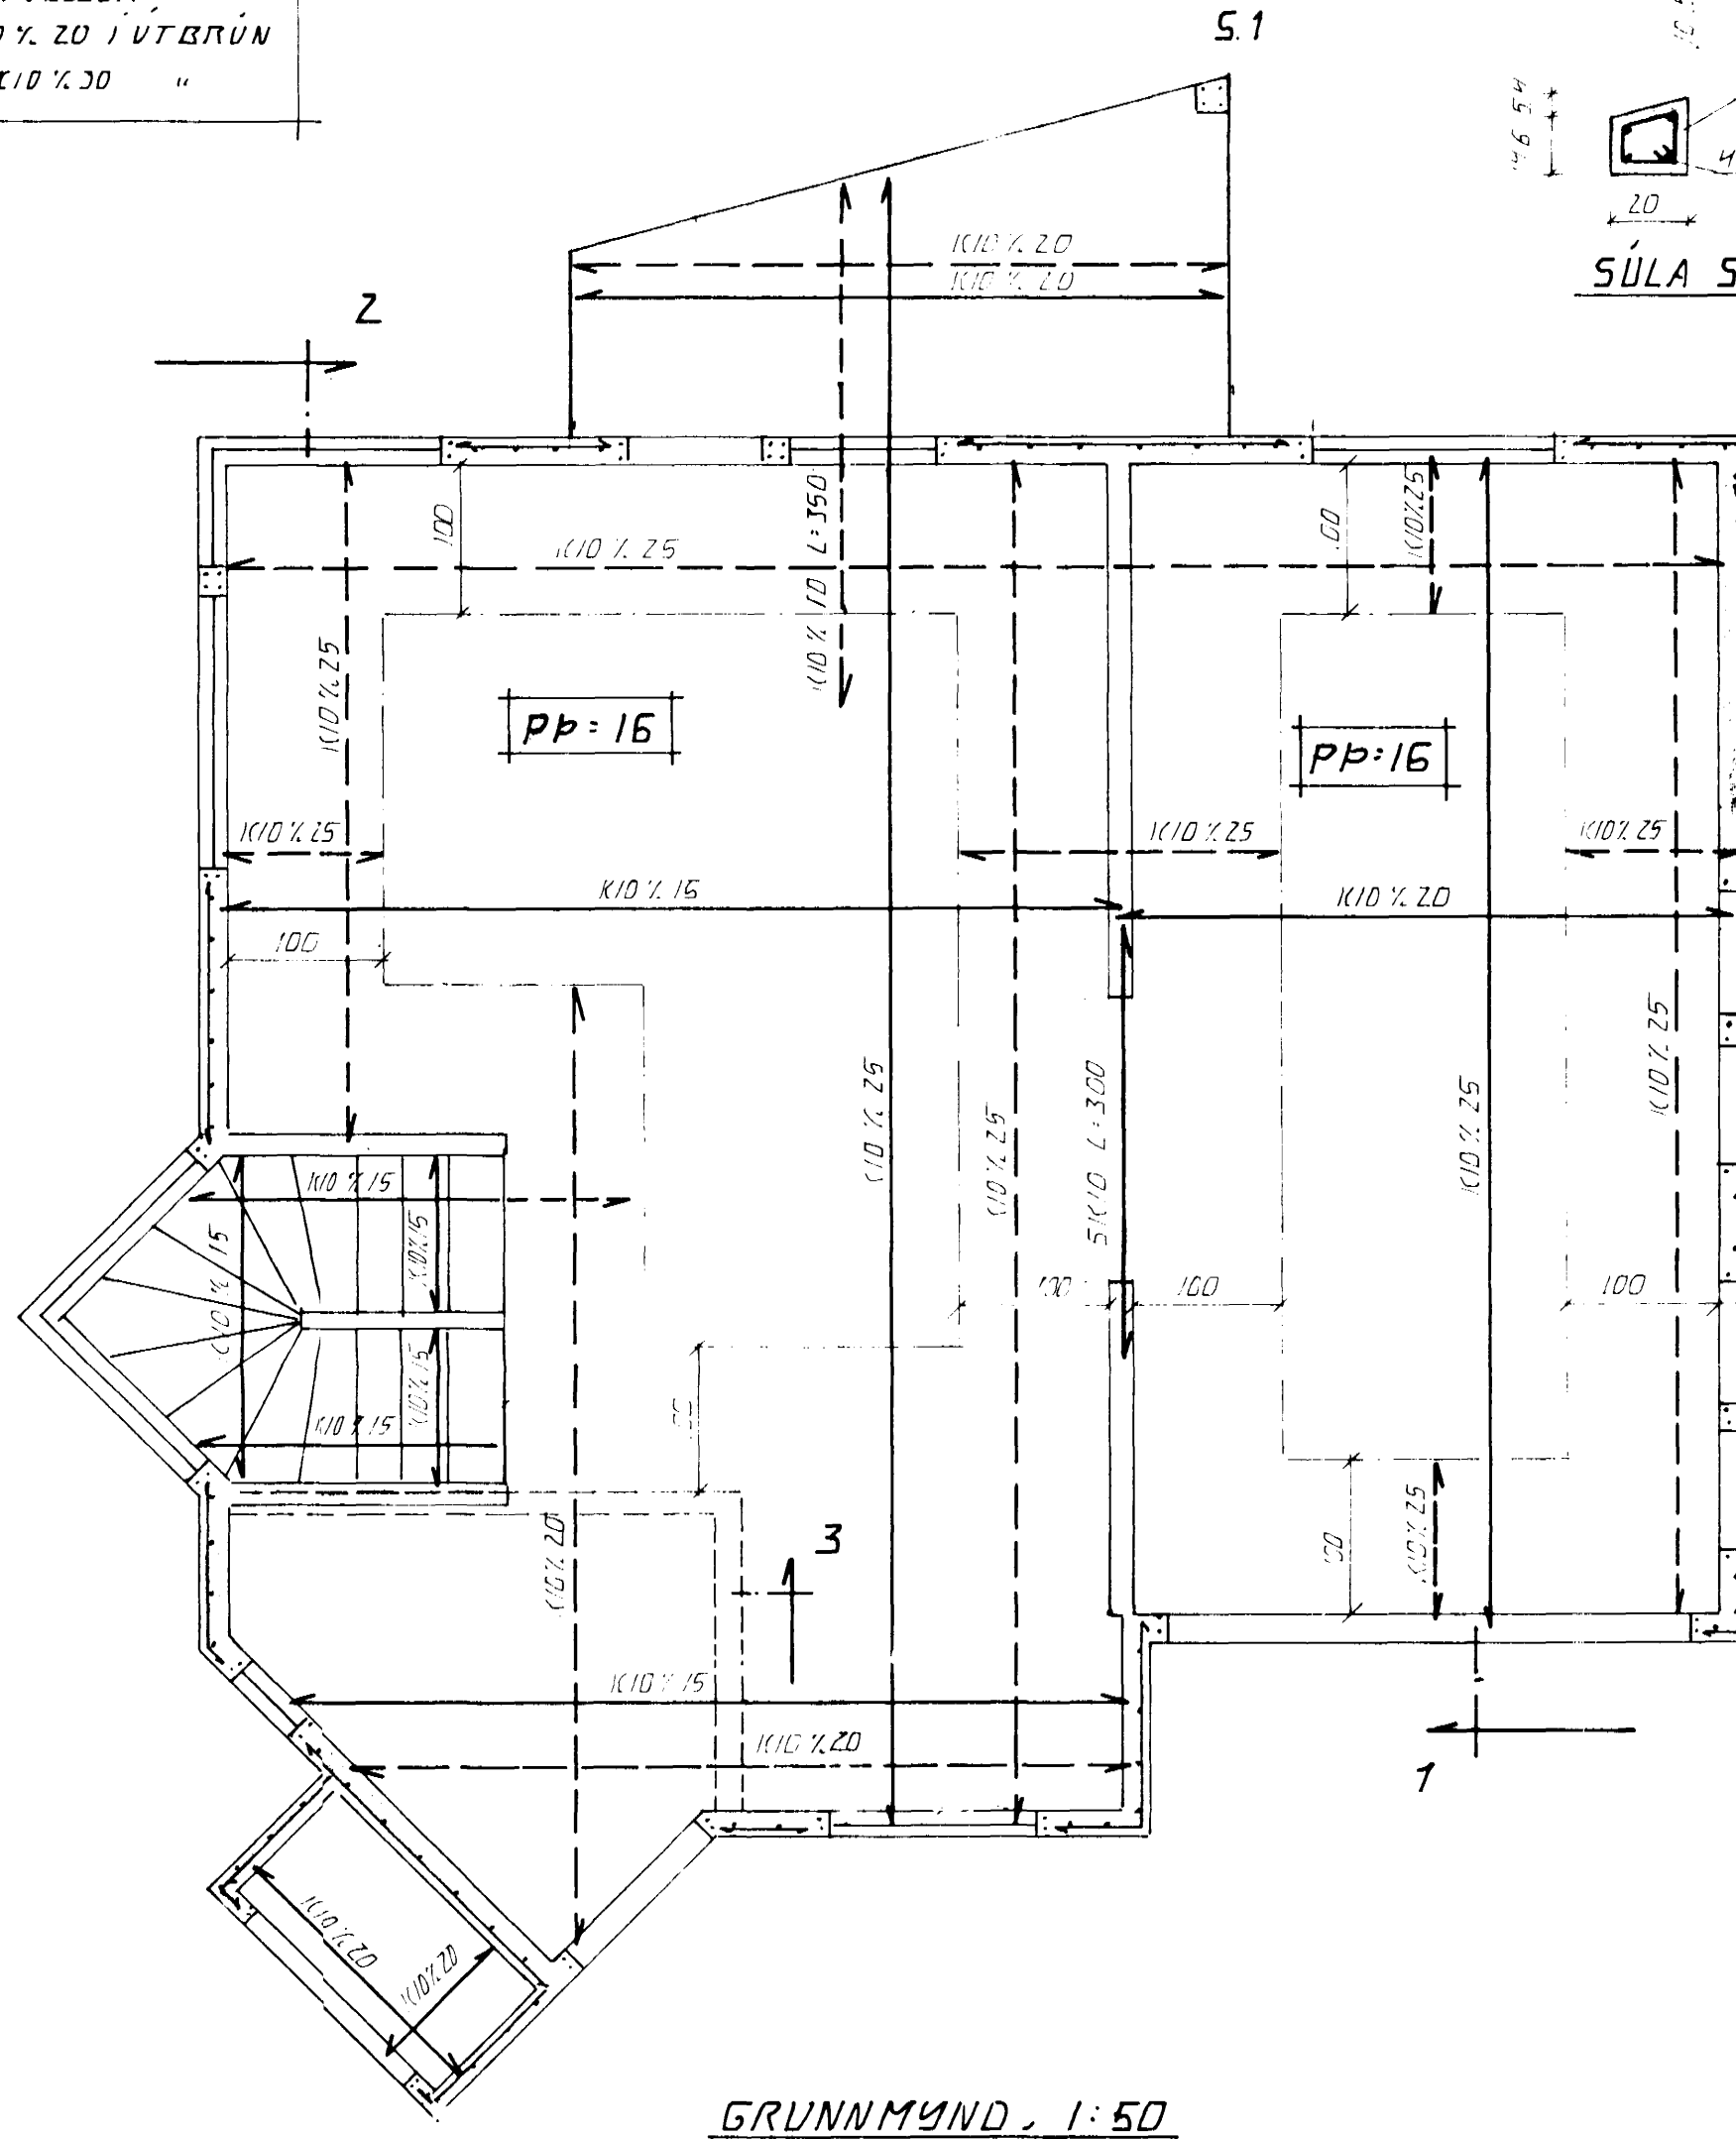


GRUNNMUND, 1:50

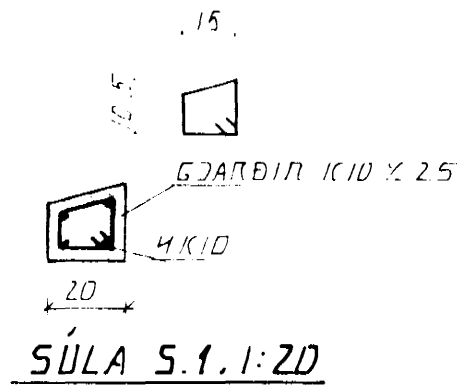


SÚLA 5.1, 1:20

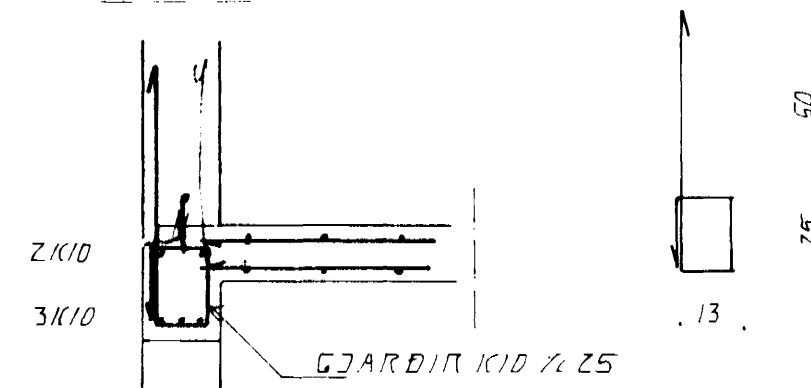


SNID 1, 1:20

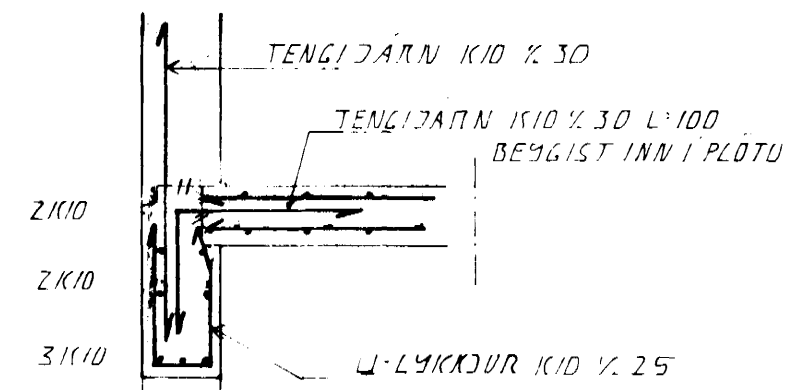

SNID 2, 1:20

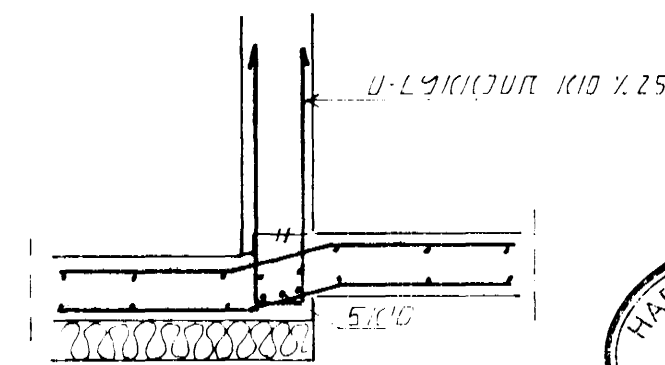

SNID 3, 1:20

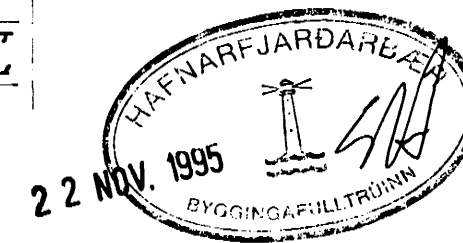

BR.	DAGS.	EDLI BR.	SIGN.

GRÆNAKINN 2  
 HAFNARFIRÐI

VEGGIR 1 HÆÐ. PLATA 9 FIR 1 HÆÐ

DAGS. NOV. 95  
 VERK NR 9543  
 TEIKN NR. Z-03  
 HANNAÐ d. 11  
 TEIKNAD 4. 11  
 YFIRFARIÐ

**ISF** TÆKNIPJÓNUSTA  
 SIGURÐAR ÞORLEIFSSONAR HF

STRANDGÖTU 11 · 220 HAFNARFJÖRÐUR · SIMI 54255 · FAX 652875