
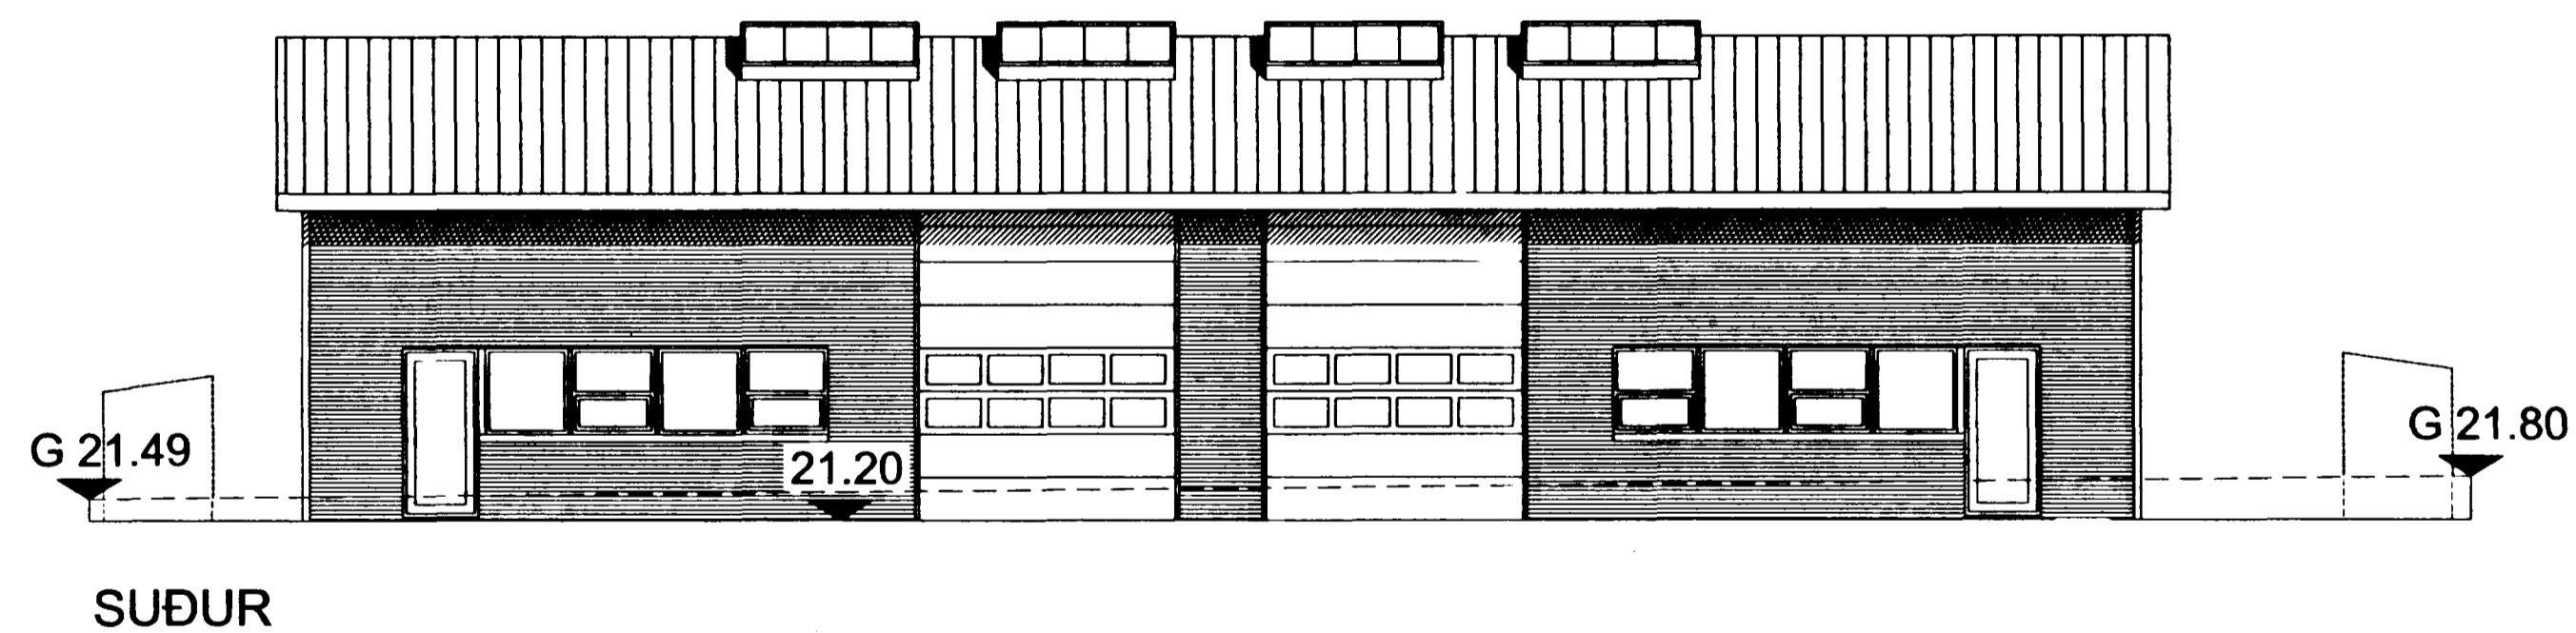


Samþykkt á fundi byggingarnefndar þann
08 JULI 1998

Byggingafrúinn / Hafnarfrúinn
F.h. Kristján Þórarinnsson

Handwritten signature

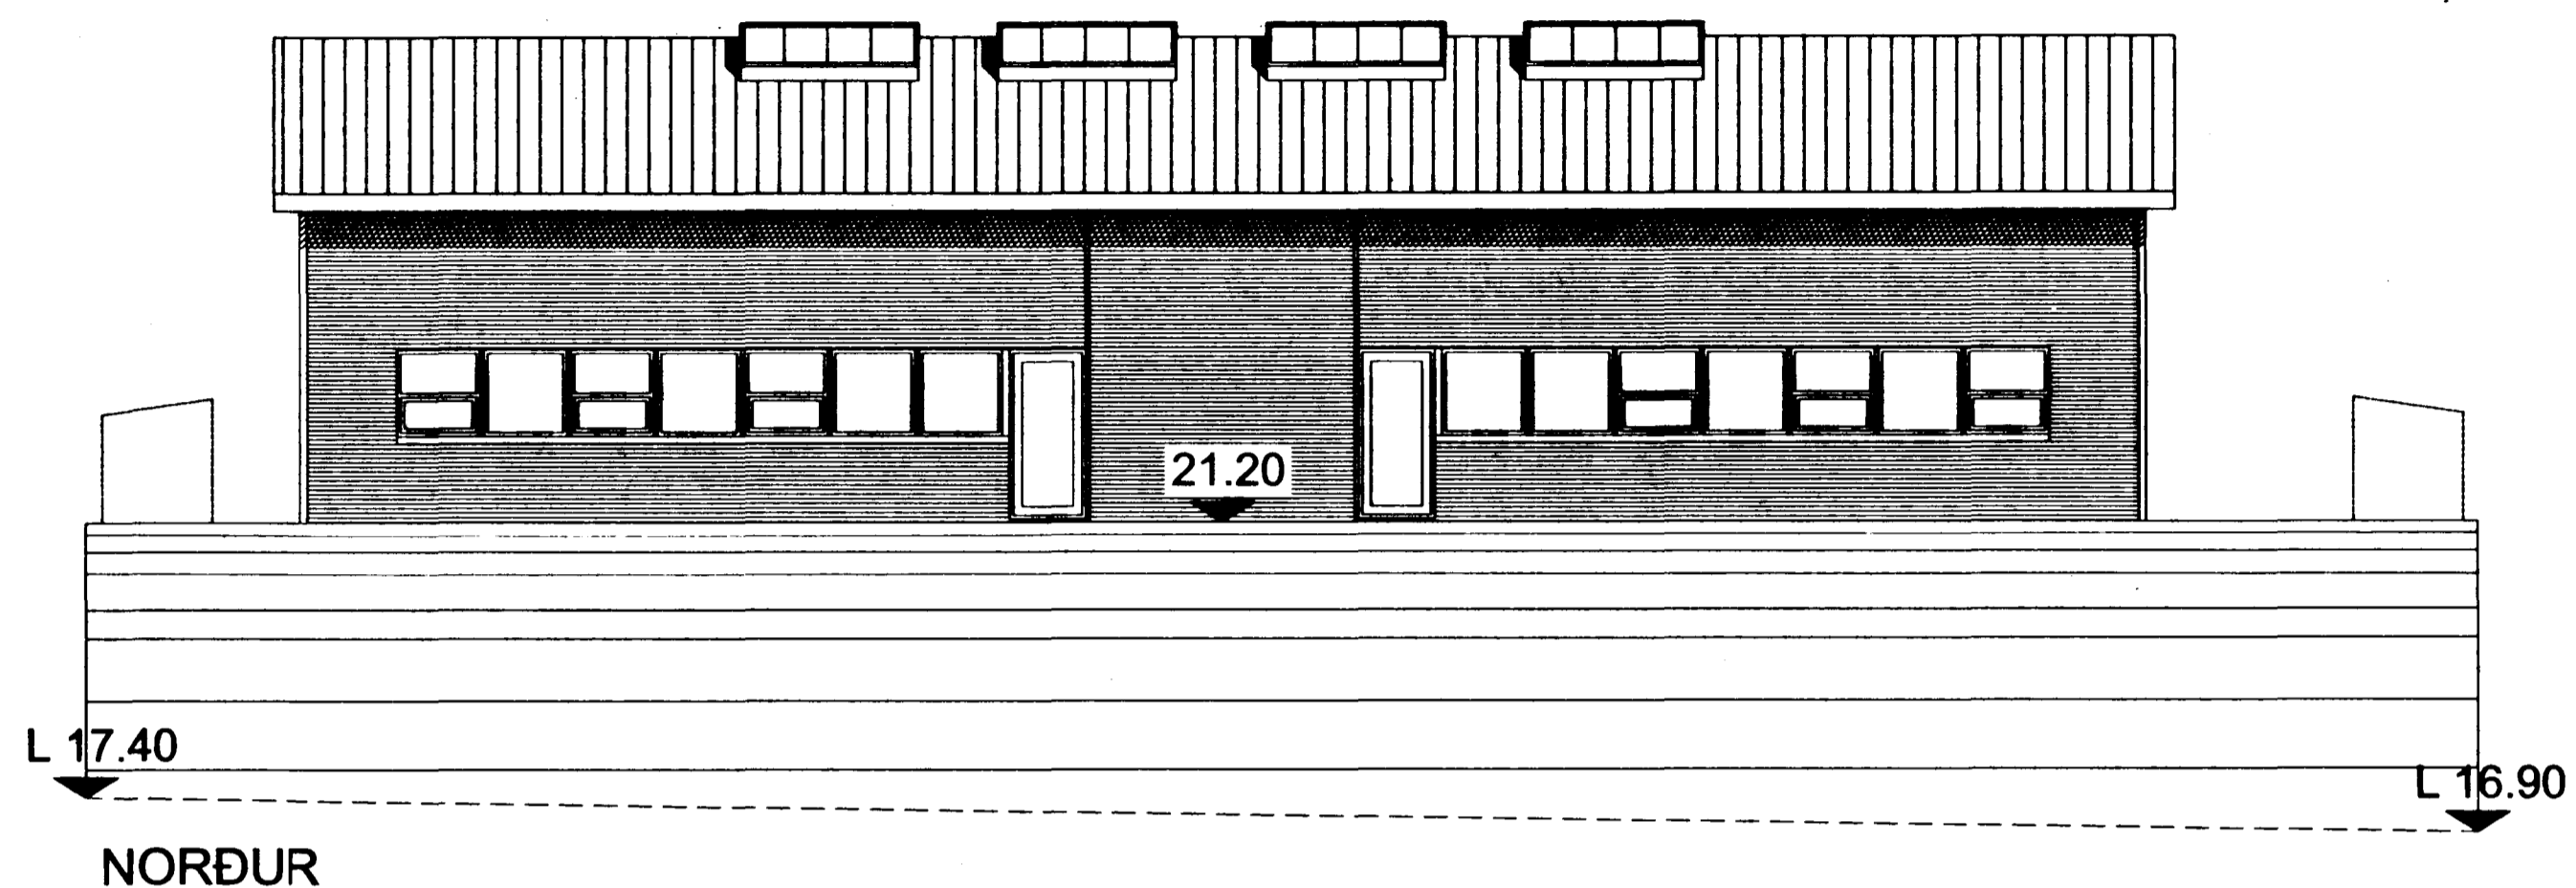

TEIKNISTOFAN SMÍÐJUVEGI 11
200 KÓPAVOGI
S: 564 2255 FAX: 564 4681

Verkefni	GRANDTRÖÐ 3	Mkv.	1:100
Verktali	ÚTLIT	Dags.	05-05-98
Hannaó Kristinn Ragnarsson		Bláð nr.	4 af 7
Teiknaó Carlos Núñez González		Breytt	02-07-98

Handwritten signature