



GAFL
1:50

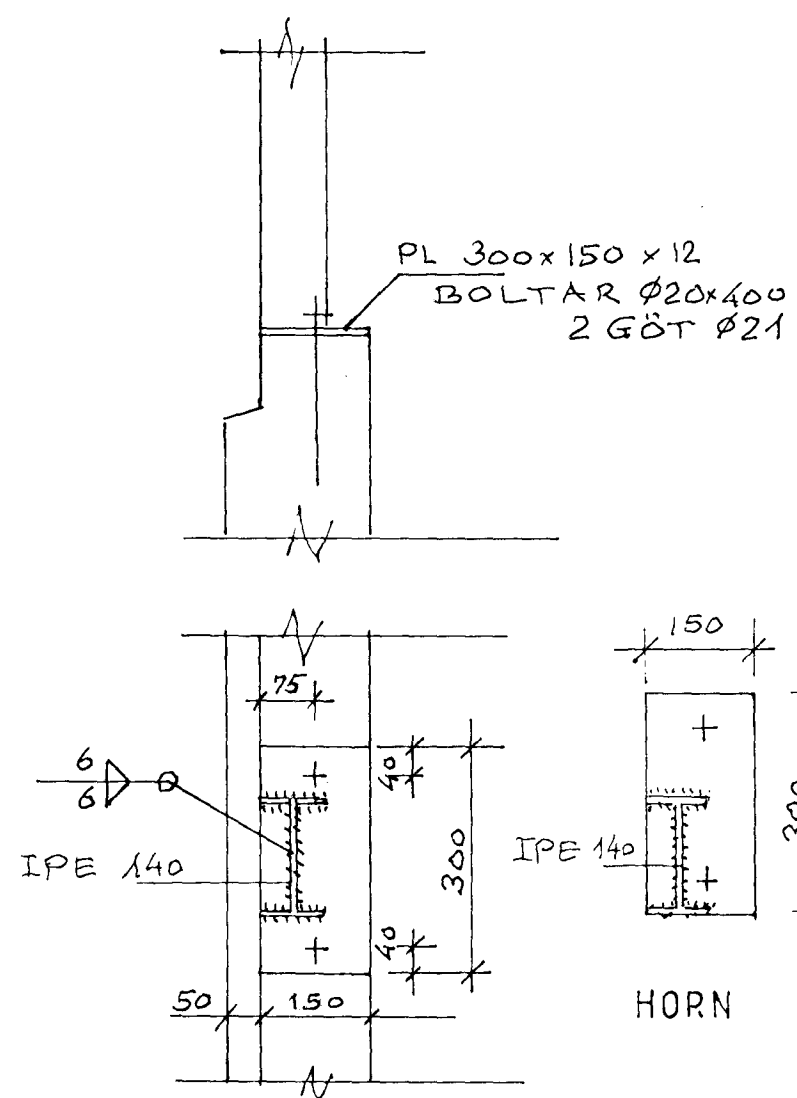

FÓTPLATA
1:10

PL 300x150x12
BOLTAR Ø20x400
2 GÖT Ø21

EYRU 150x140x5 %L 600
2 GÖT Ø13
BOLTAR Ø12x75 GALV.
SKINNUR 40x40x4 GALV.

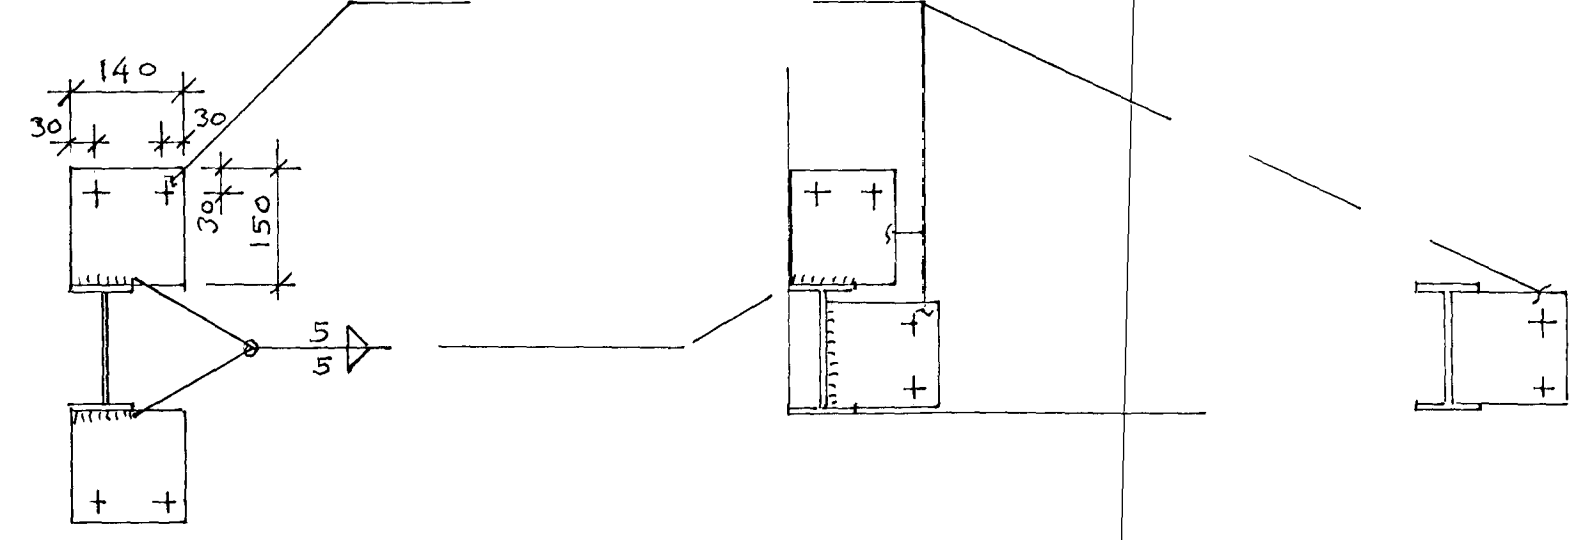

SÚLUR
1:10

HORN
1:10

ÞAKBRÚN
1:10

SUÐUR:
EFTIRLITSFLOKKUR C

Byggingaullirni Hafnarjarðar
Afgreitt þann
02.04.1993
Sigurbjarnur Halldórsson

Jón Bergsson

DAGS	BREYTING		GJORT
HÁNNAD J.B.	JÓN BERGSSON	VERKFR. VERKFRÆÐIHÖNNUN	BLAD 30
TEIKNAD J.B.	DIP. ING.	M.V.F.I. SMÁRAHVAMMI 4, HAFNARF. S. 51974	M=1:10 1:50
YFIRFARIÐ	VERK.	GRANDATRÖÐ 4-6	DAGS MAI '93
		GAFLLRAMMI	