

GRENI BERG NR. 11 HAFNARF.




Samþykkt þann


15 OKT. 1997

Byggingafulltrúinn í Hafnarfirði  
F.h. Kristján Þórarinnsson


*TPP*

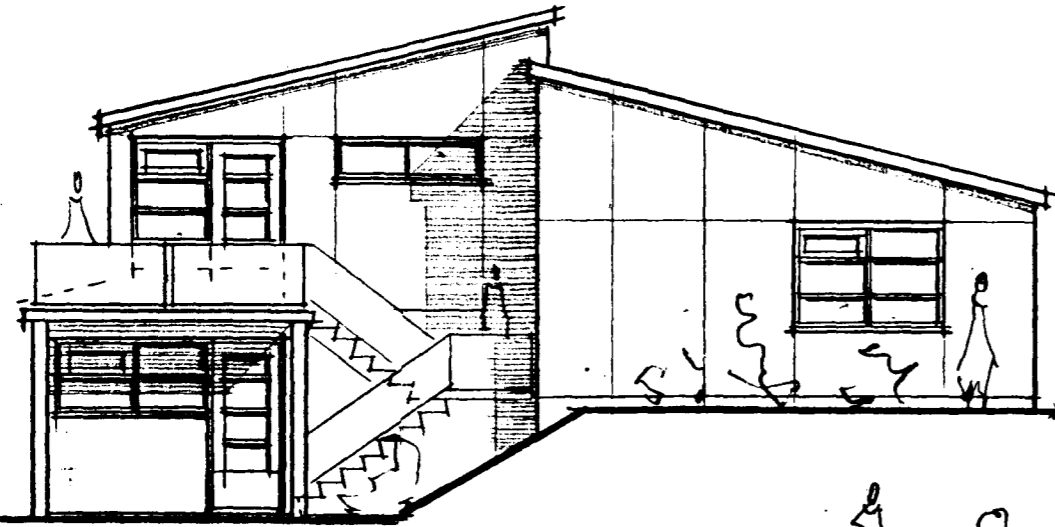


ÚTLIT SUÐUR M=1:100

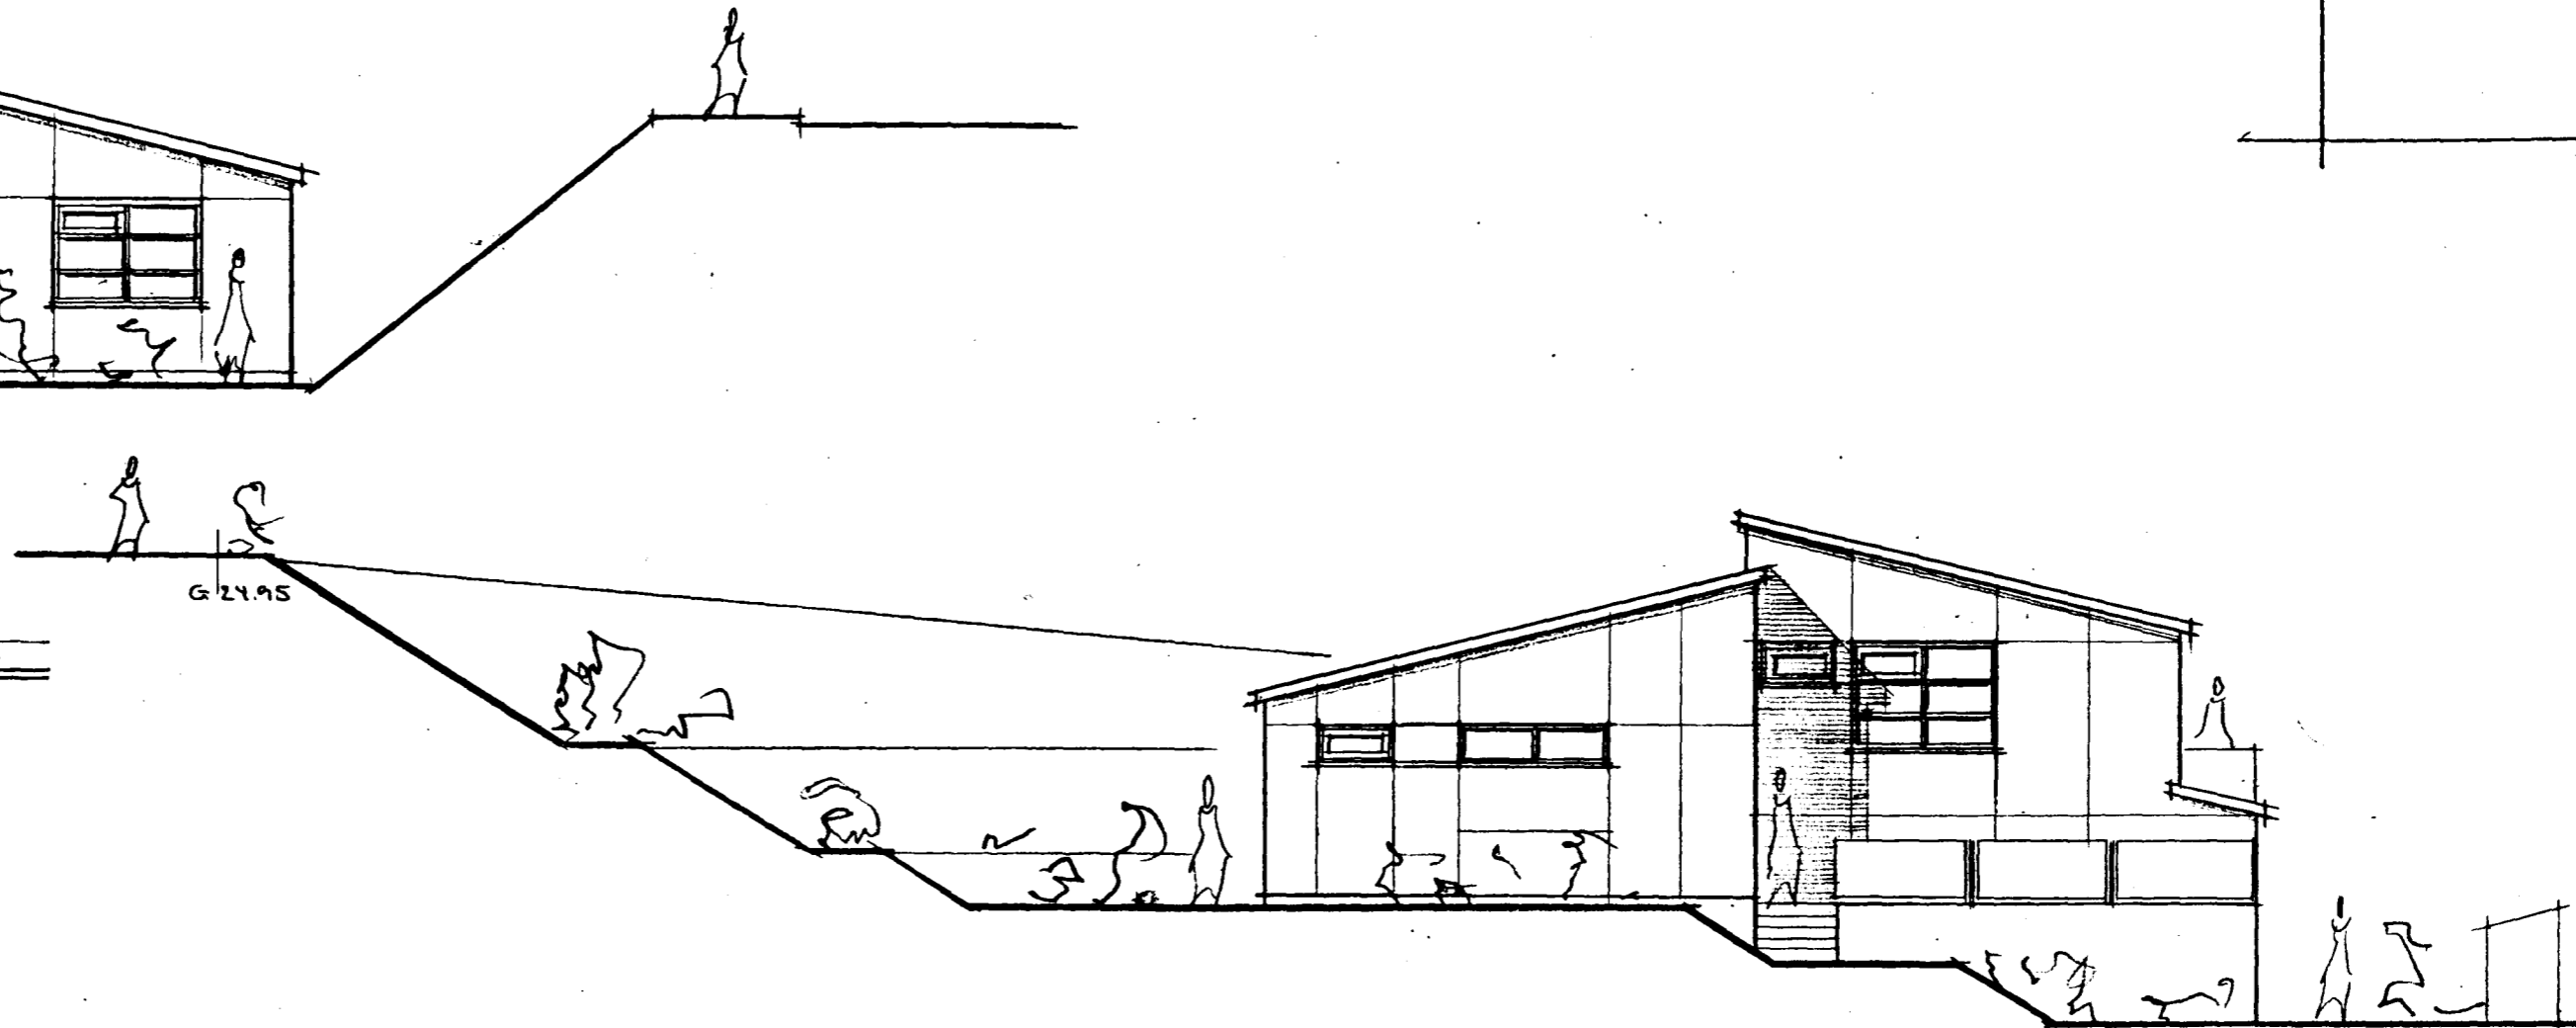

ÚTLIT NORÐUR M=1:100

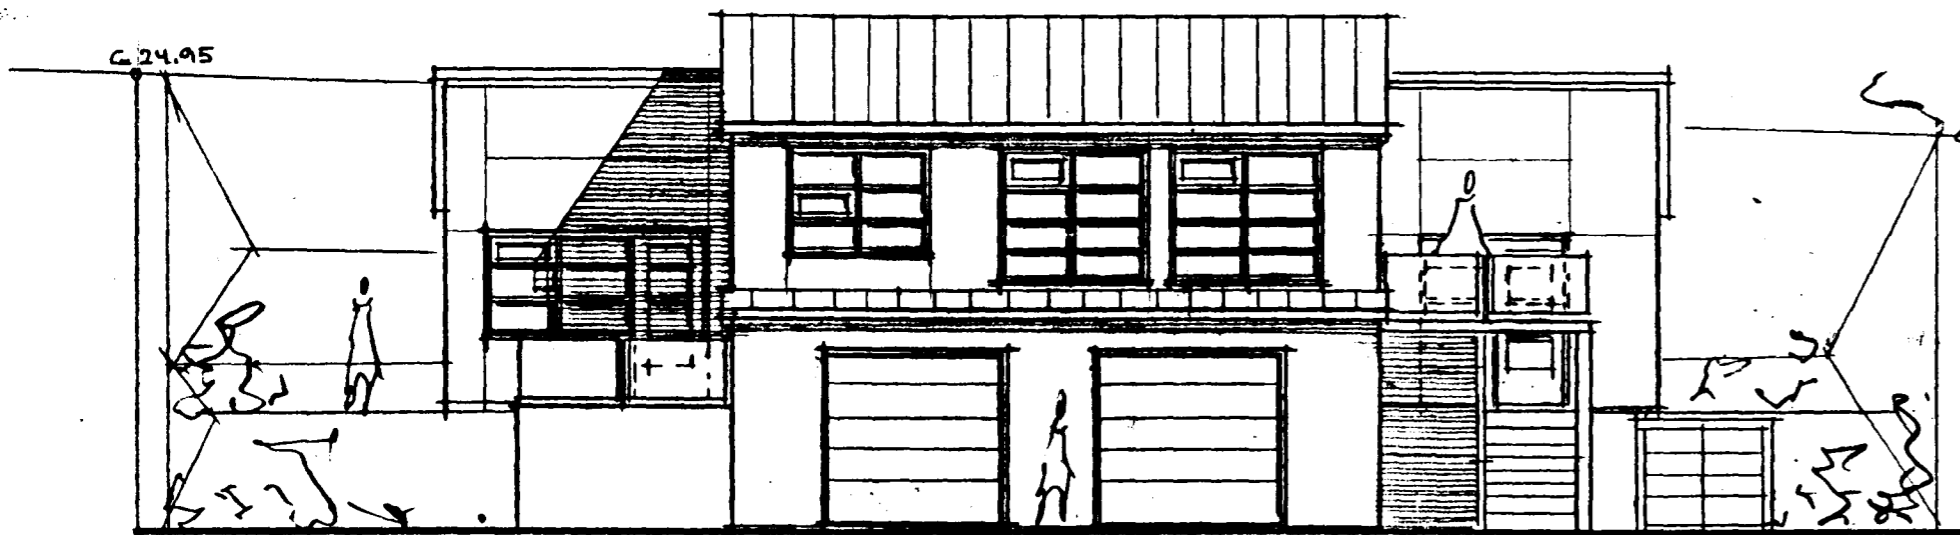

ÚTLIT VESTUR M=1:100

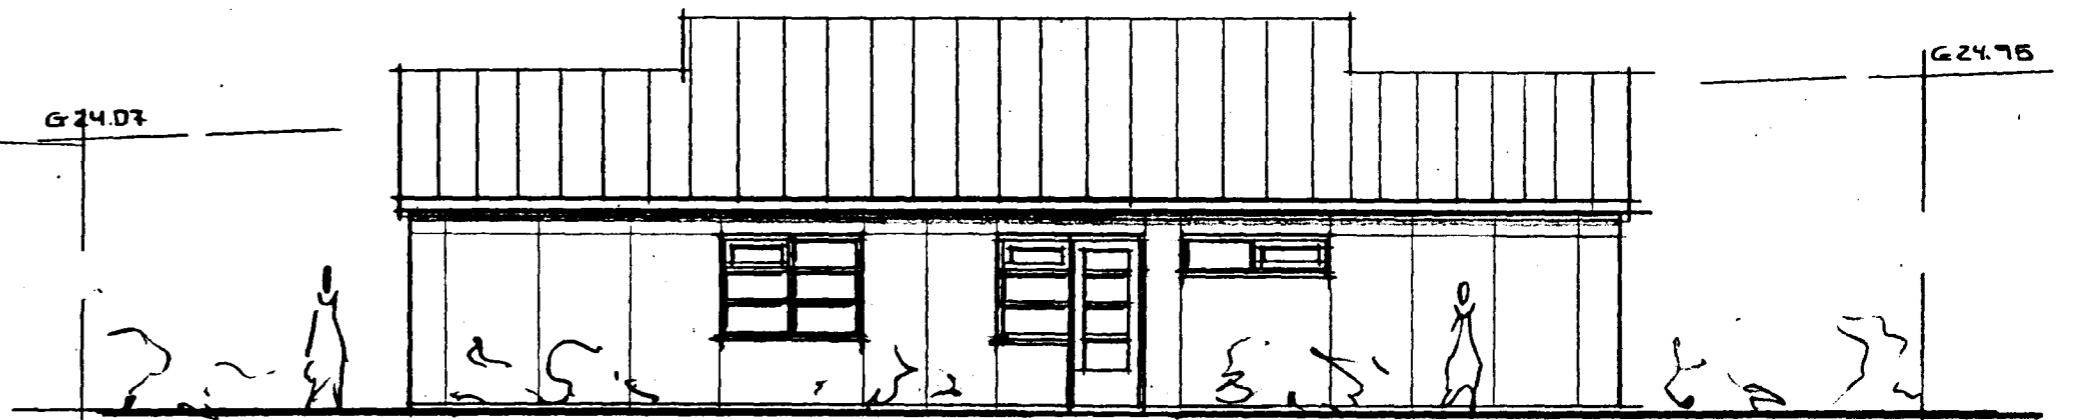

ÚTLIT AUSTUR M=1:100

BR 16.02.97 HÚS KLÆTT UTAN MED STEUJ

GRENI BERG 11 HAFNARF. 101

EFNI ÚTLIT MÁL 1:100

DAGS 10.03.96

ERLENDUR ÁRNI HJÁLMARSSON BÍ KLÉBERGÍ 6 5-555 3860

*TPP*