




Sambútt á fundi bygginga-
nefndar p. 7/11/84
BYGGINGAVALDSTYJAN
Í HAFNARFIRÐI
Guðmundsson

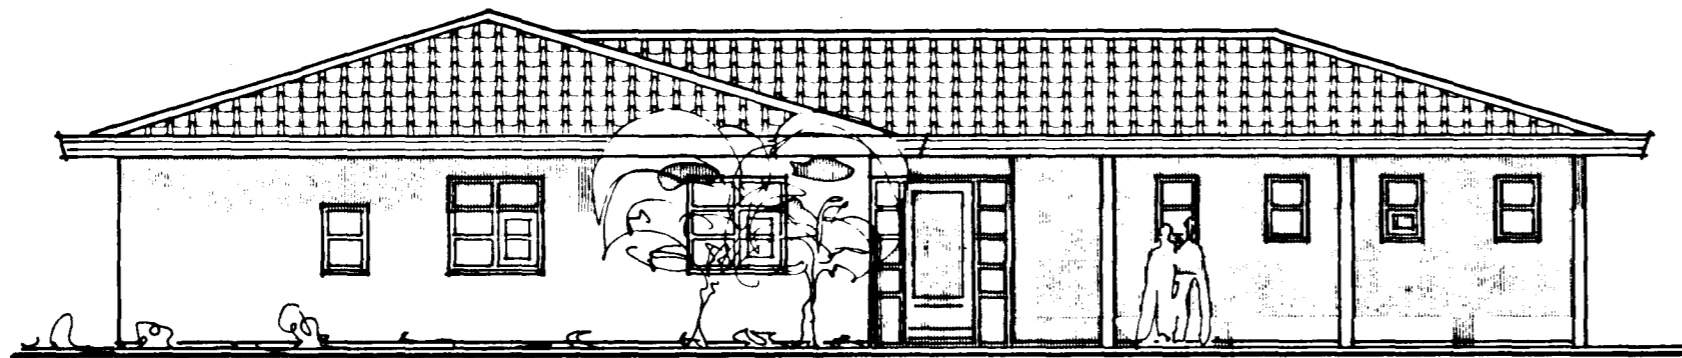


AUSTUR

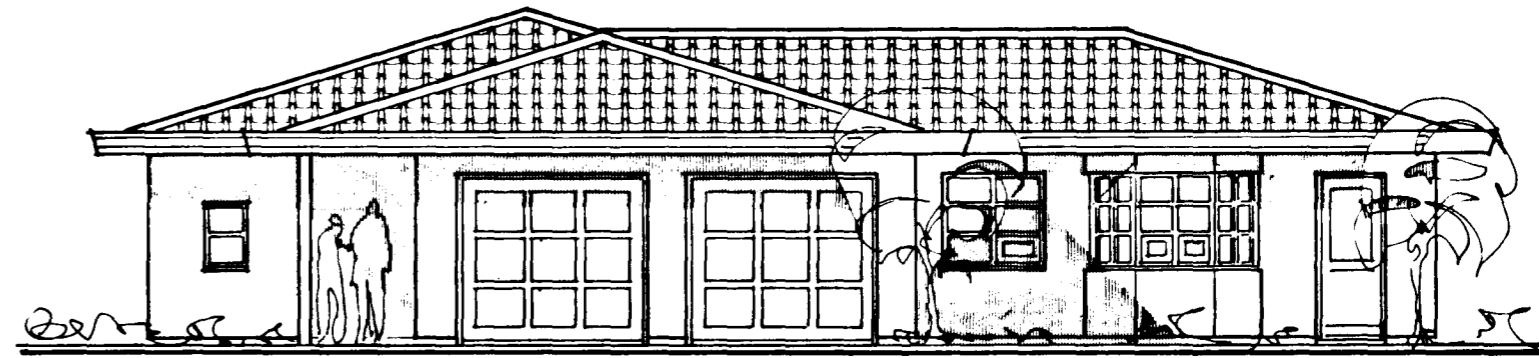

NORÐUR

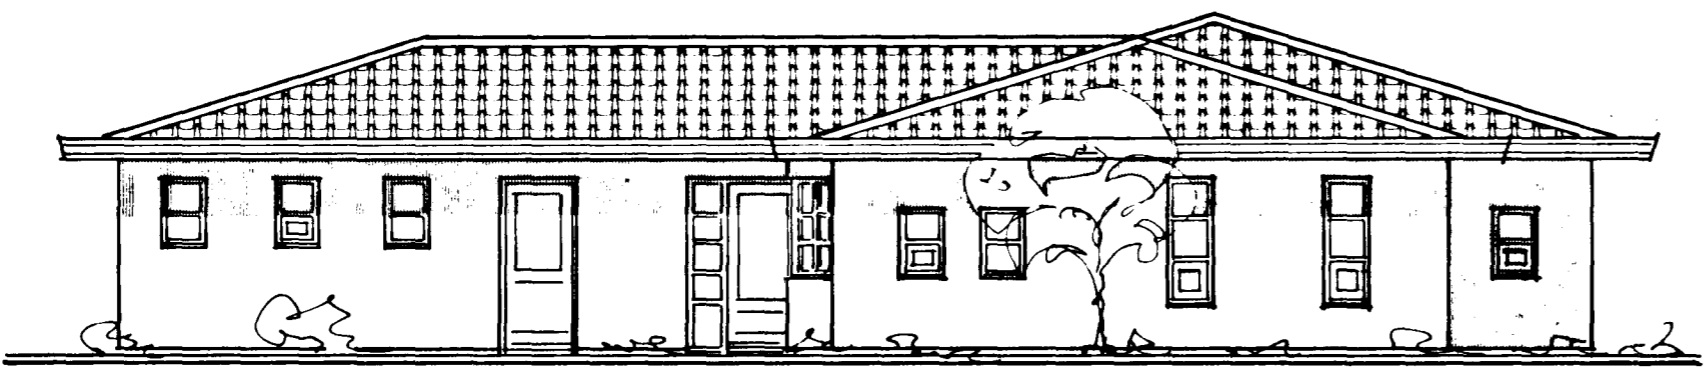


VESTUR

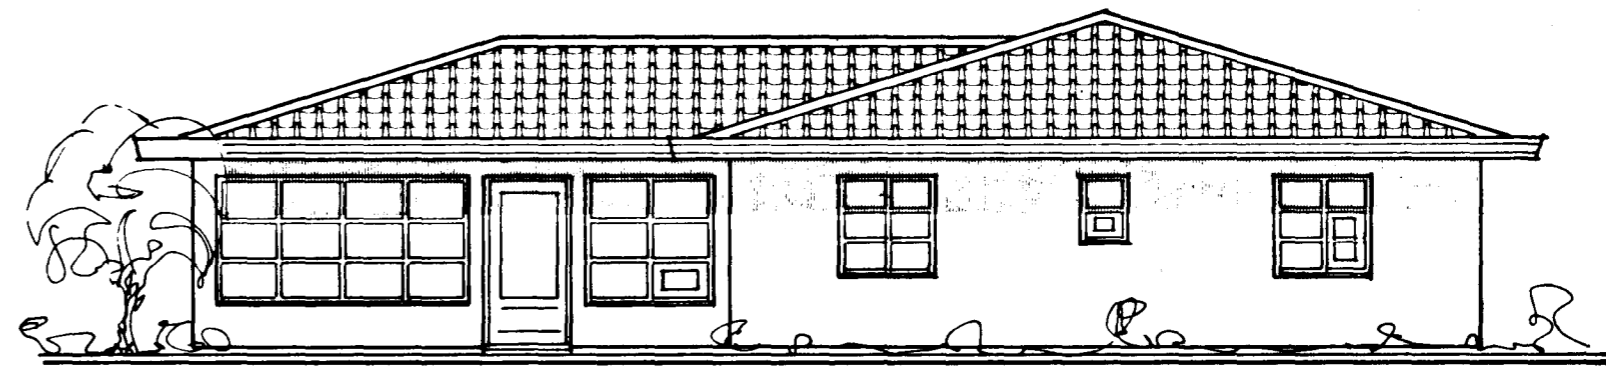

SÚÐUR

2880-0010 01
02

	VERKEFNI	GRENIBERG 1 HAFNARFIRÐI	KVARDI	1 100	VERK NR.	8453
	HEITI	ÚTLITSMYNDIR	DAGS.	NOV '84	TÝPA NR.	SÉR TEIK
			HÖNNUN	G.G.	TEIKN. NR.	A-2
			TEIKN.	B.S.		

Bólholt 6, 101. Reykjavík Sími (91) 82414

Guðmundsson

 Gísli G. Gunnarsson, s.f.