




Samþykkt á fundi bygginga-
nefndar þ. 10.15.1980
BYGGINGAFULLTRÚINN
Í HAFNARFIRDI
Páll V. Bjarnason

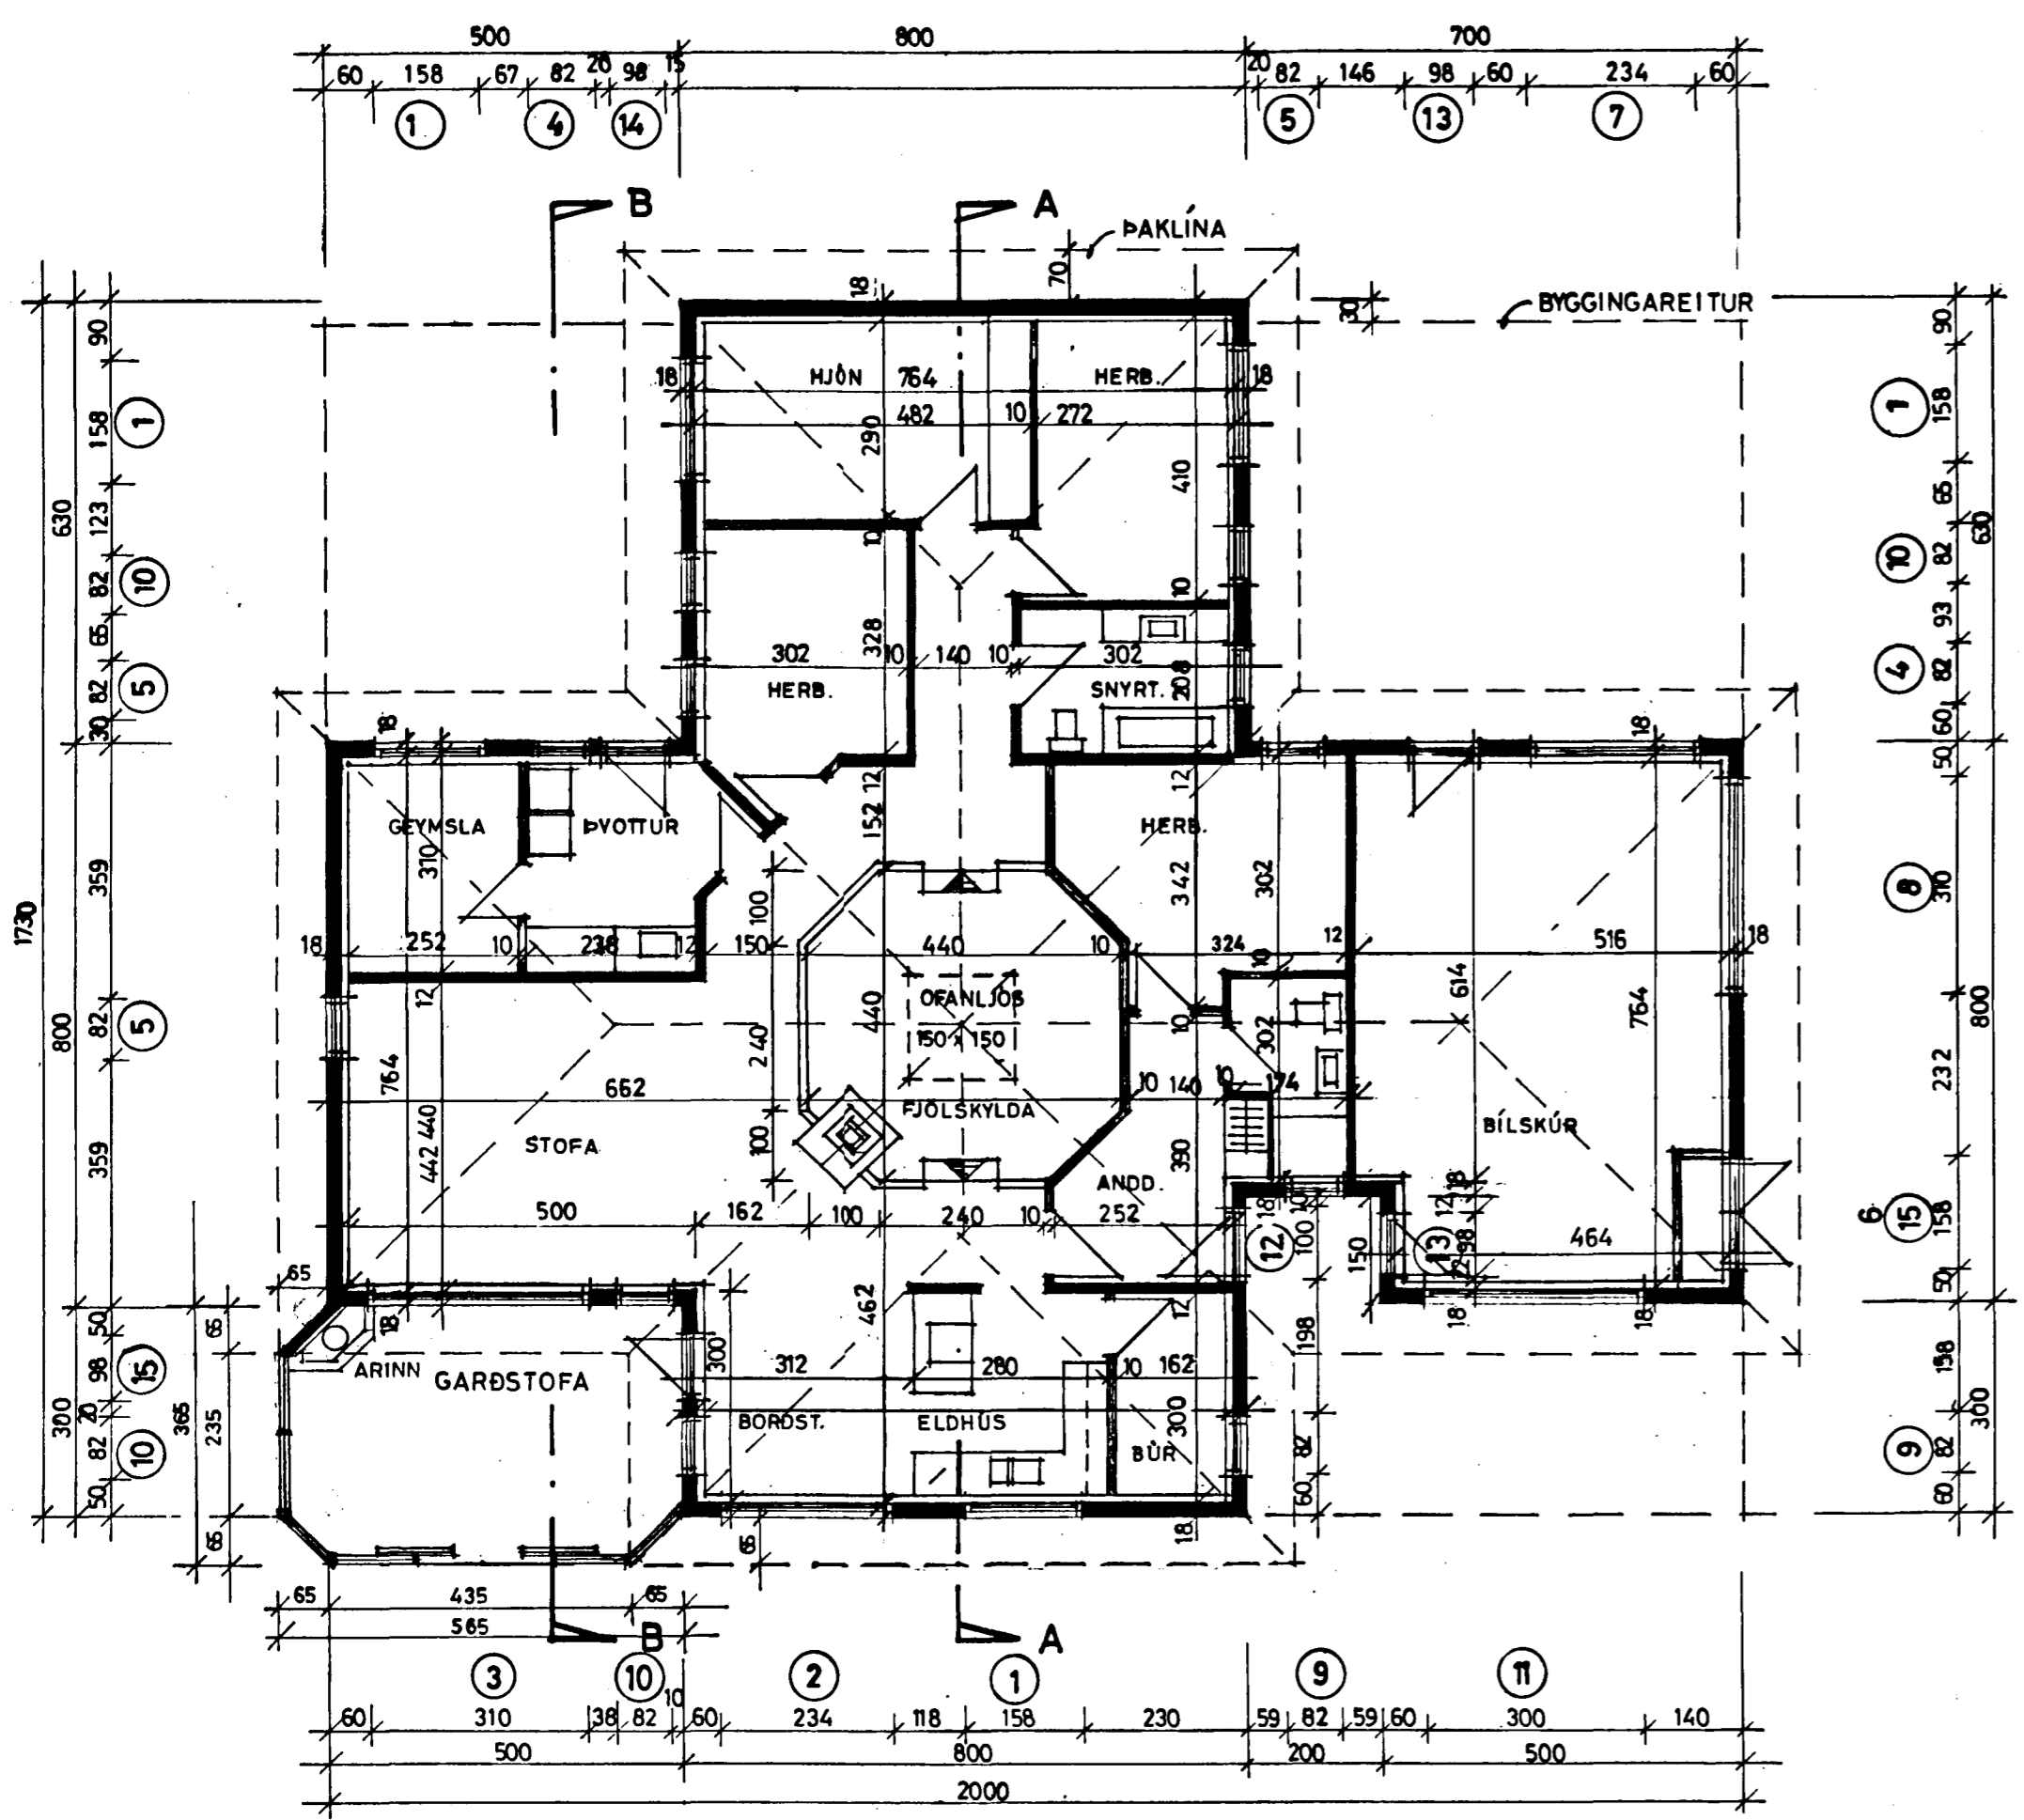

MÁLSETT GRUNNMYND 1:100

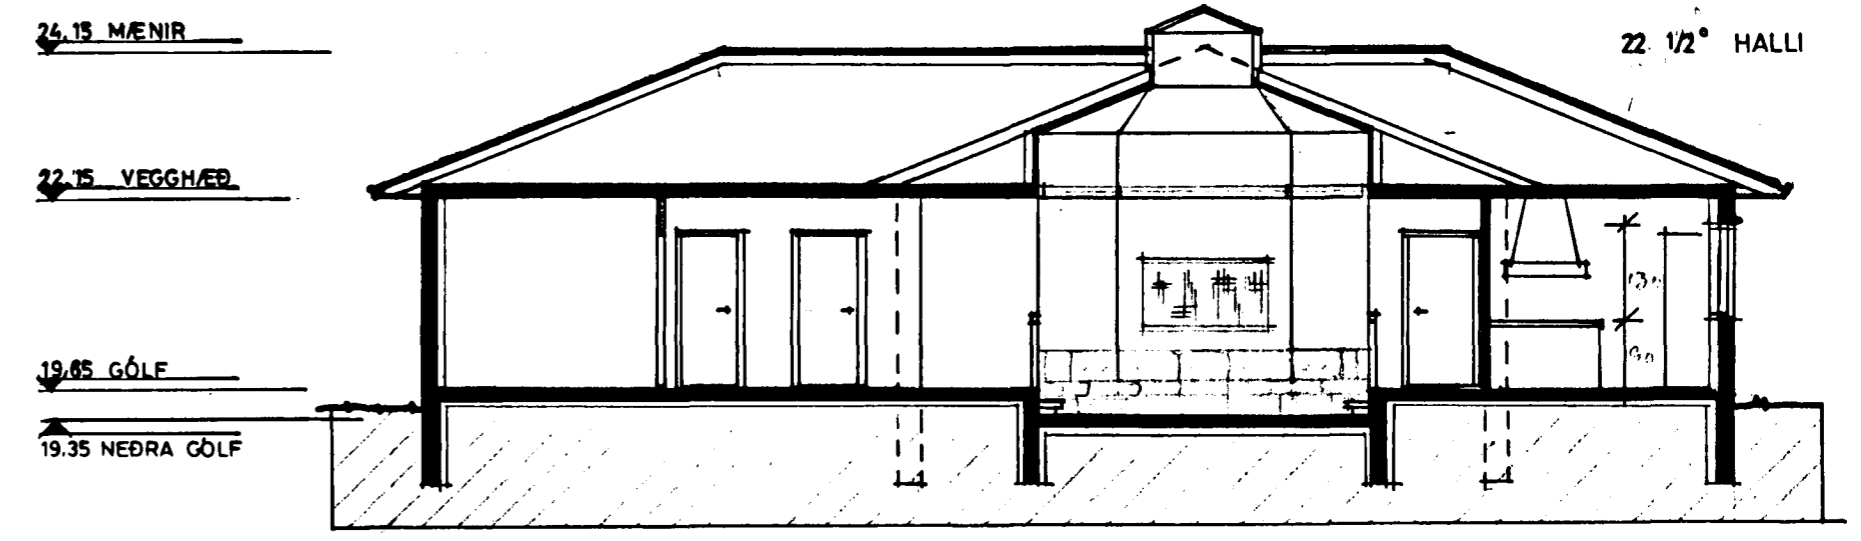

SNID A - A 1:100

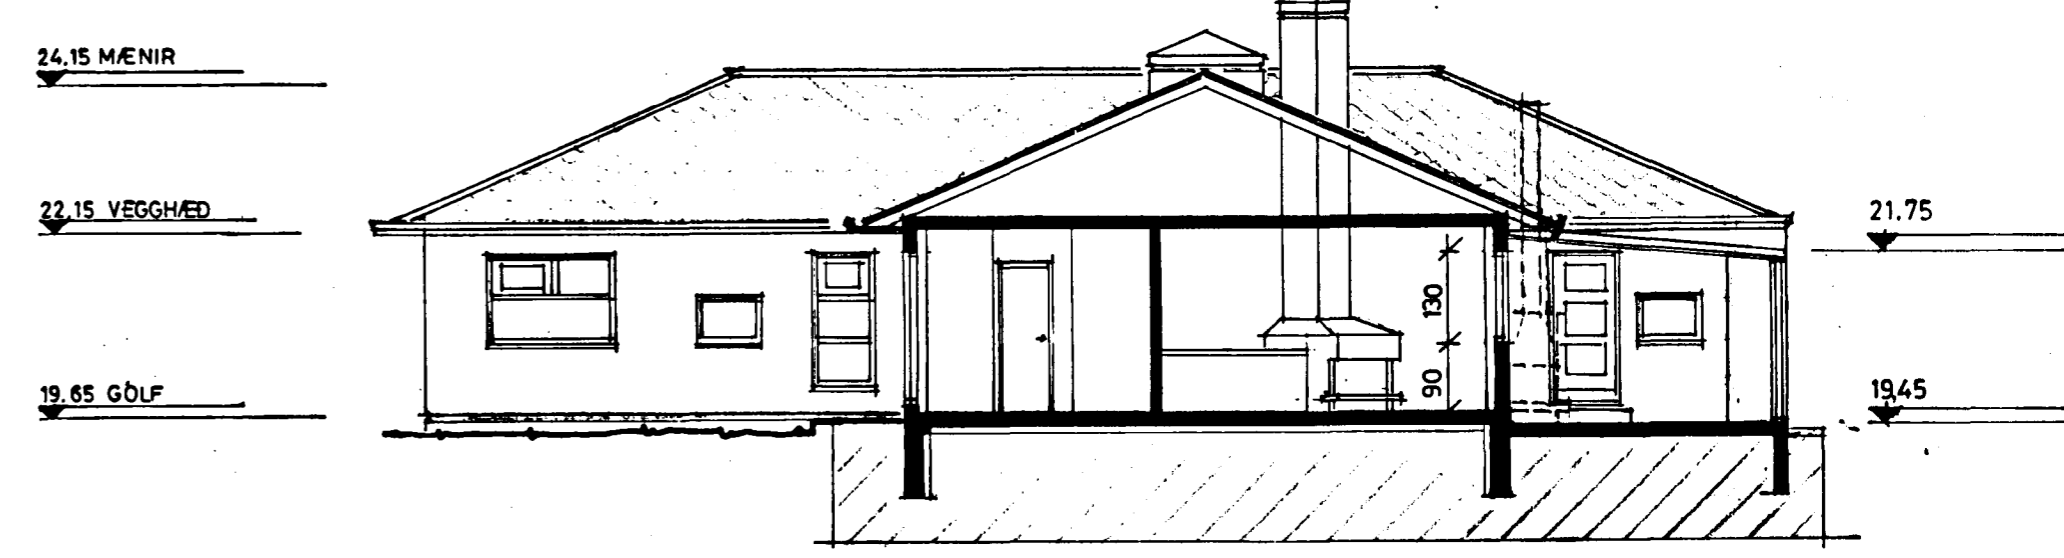

SNID B - B 1:100

STÆRÐIR:		
	m ²	m ³
HÚS	246,0	784,0
LÖÐ	780,0	
NÝTINGARHLUTFALL	0,31	
KÖLNUN:		
MEDALGILDI VEGGJA	= 1,0 Wm ² C°	
PAK	0,3 °	
NEDRI PLATA	0,4 °	

BREYTT MAÍ 1990
BREYTT. FEB. 1985

TEIKNISTOFAN REYKJAVÍKURVEGI 60, 220 HAFNARFIRDI
PÁLL V. BJARNASON ARKITEKT, FAÍ. s. 54355
GREINIBERG 9, HAFNARFIRDI - EINBÝLISHÚS
MÁLSETT GRUNNMYND, SNID

165.01	
DAGS.	AGÓST 1984
KVARDI	1:100
HANNAÐ	P. V. B.
TEIKNAD	A. E.
YFIRF.	P. V. B.

Páll V. Bjarnason