
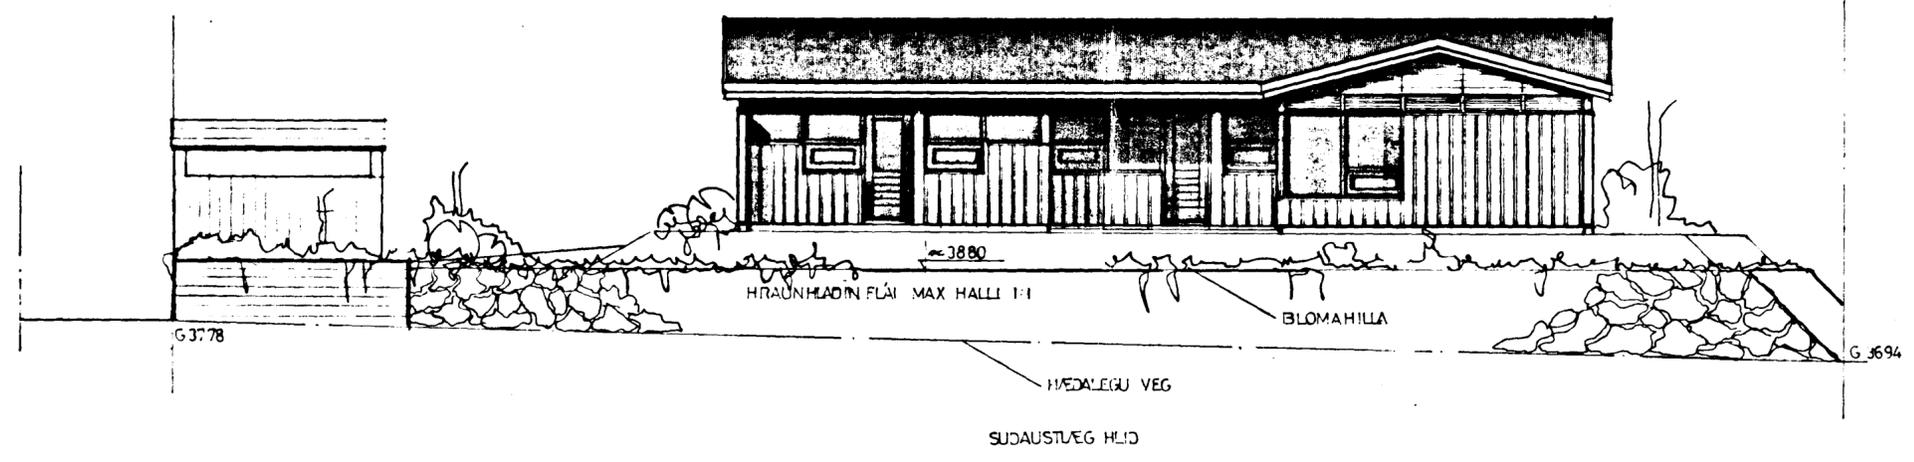
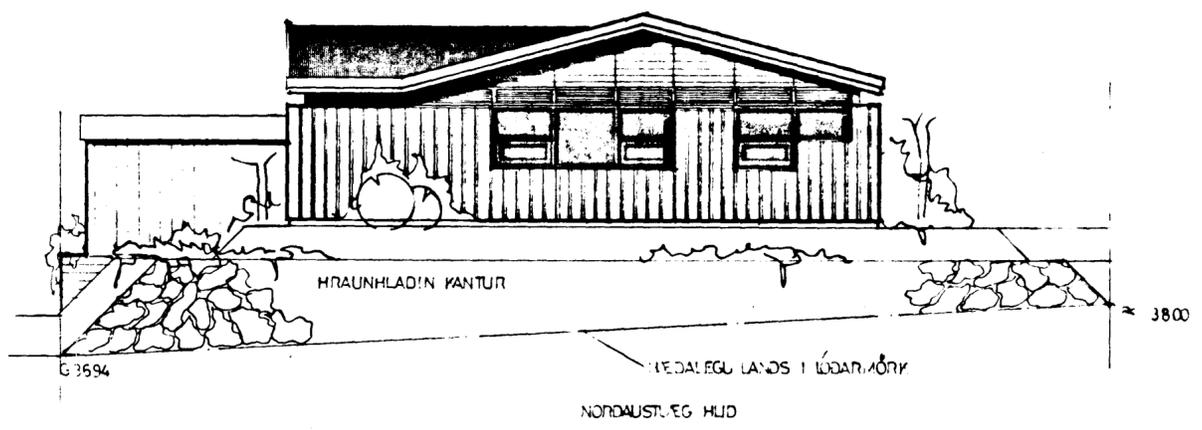
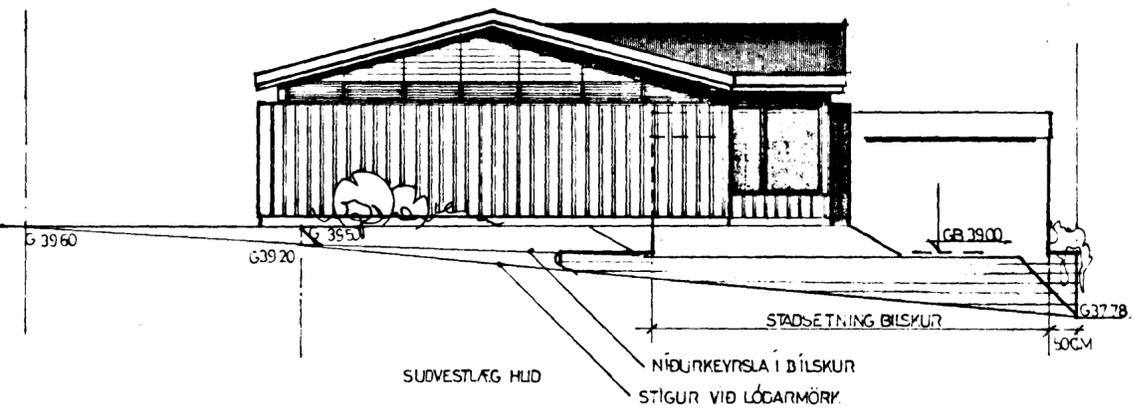


Samþykkt á fundi bygginga-  
nefndar þ. 13/10 1982  
BYGGINGAFULLTRÚÐ N  
Í HAFNARFIRÐI  
F. Sigurðsson

Samræmi skal bálgr. nr. 159/16  
m. t. t. undirritað.  
F. Sig.

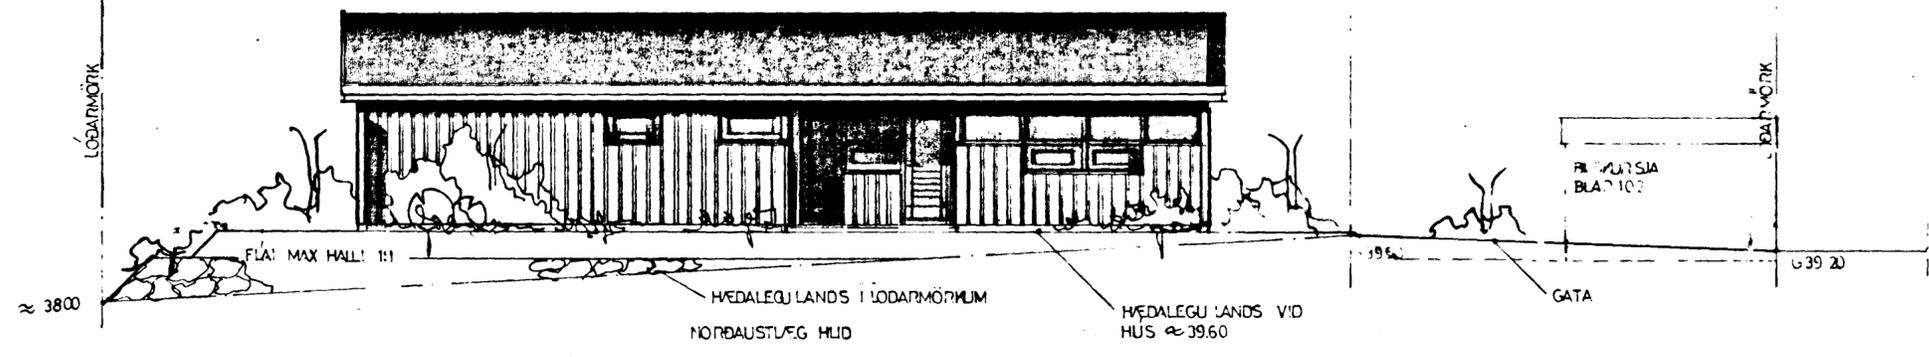

3210 - 0150 01 9 02

		MÆLIKV 1:100	BREYTT:	VERKEFNI DOROLFUR KRISTJÁNSSON HÁABARÐ 15 HAFNARFIRÐI	VERK NR 269
		DAGS/TEIKNAD JY 82 AVO	SIGN <i>Vidar Olsen</i>	TEIKNING ÚTLITSMYNDIR	TEIKN NR 101
		HÖNNUN: TEIKNISTOFAN AVO A. VIDAR OLSEN TFR BORGARTÚNI 18 RVK S. 11860			