





Samþykkt þann

04 MARS 2002

Byggingafulltrúinn í Hafnarfirði
Erlendur Hjálmarsson

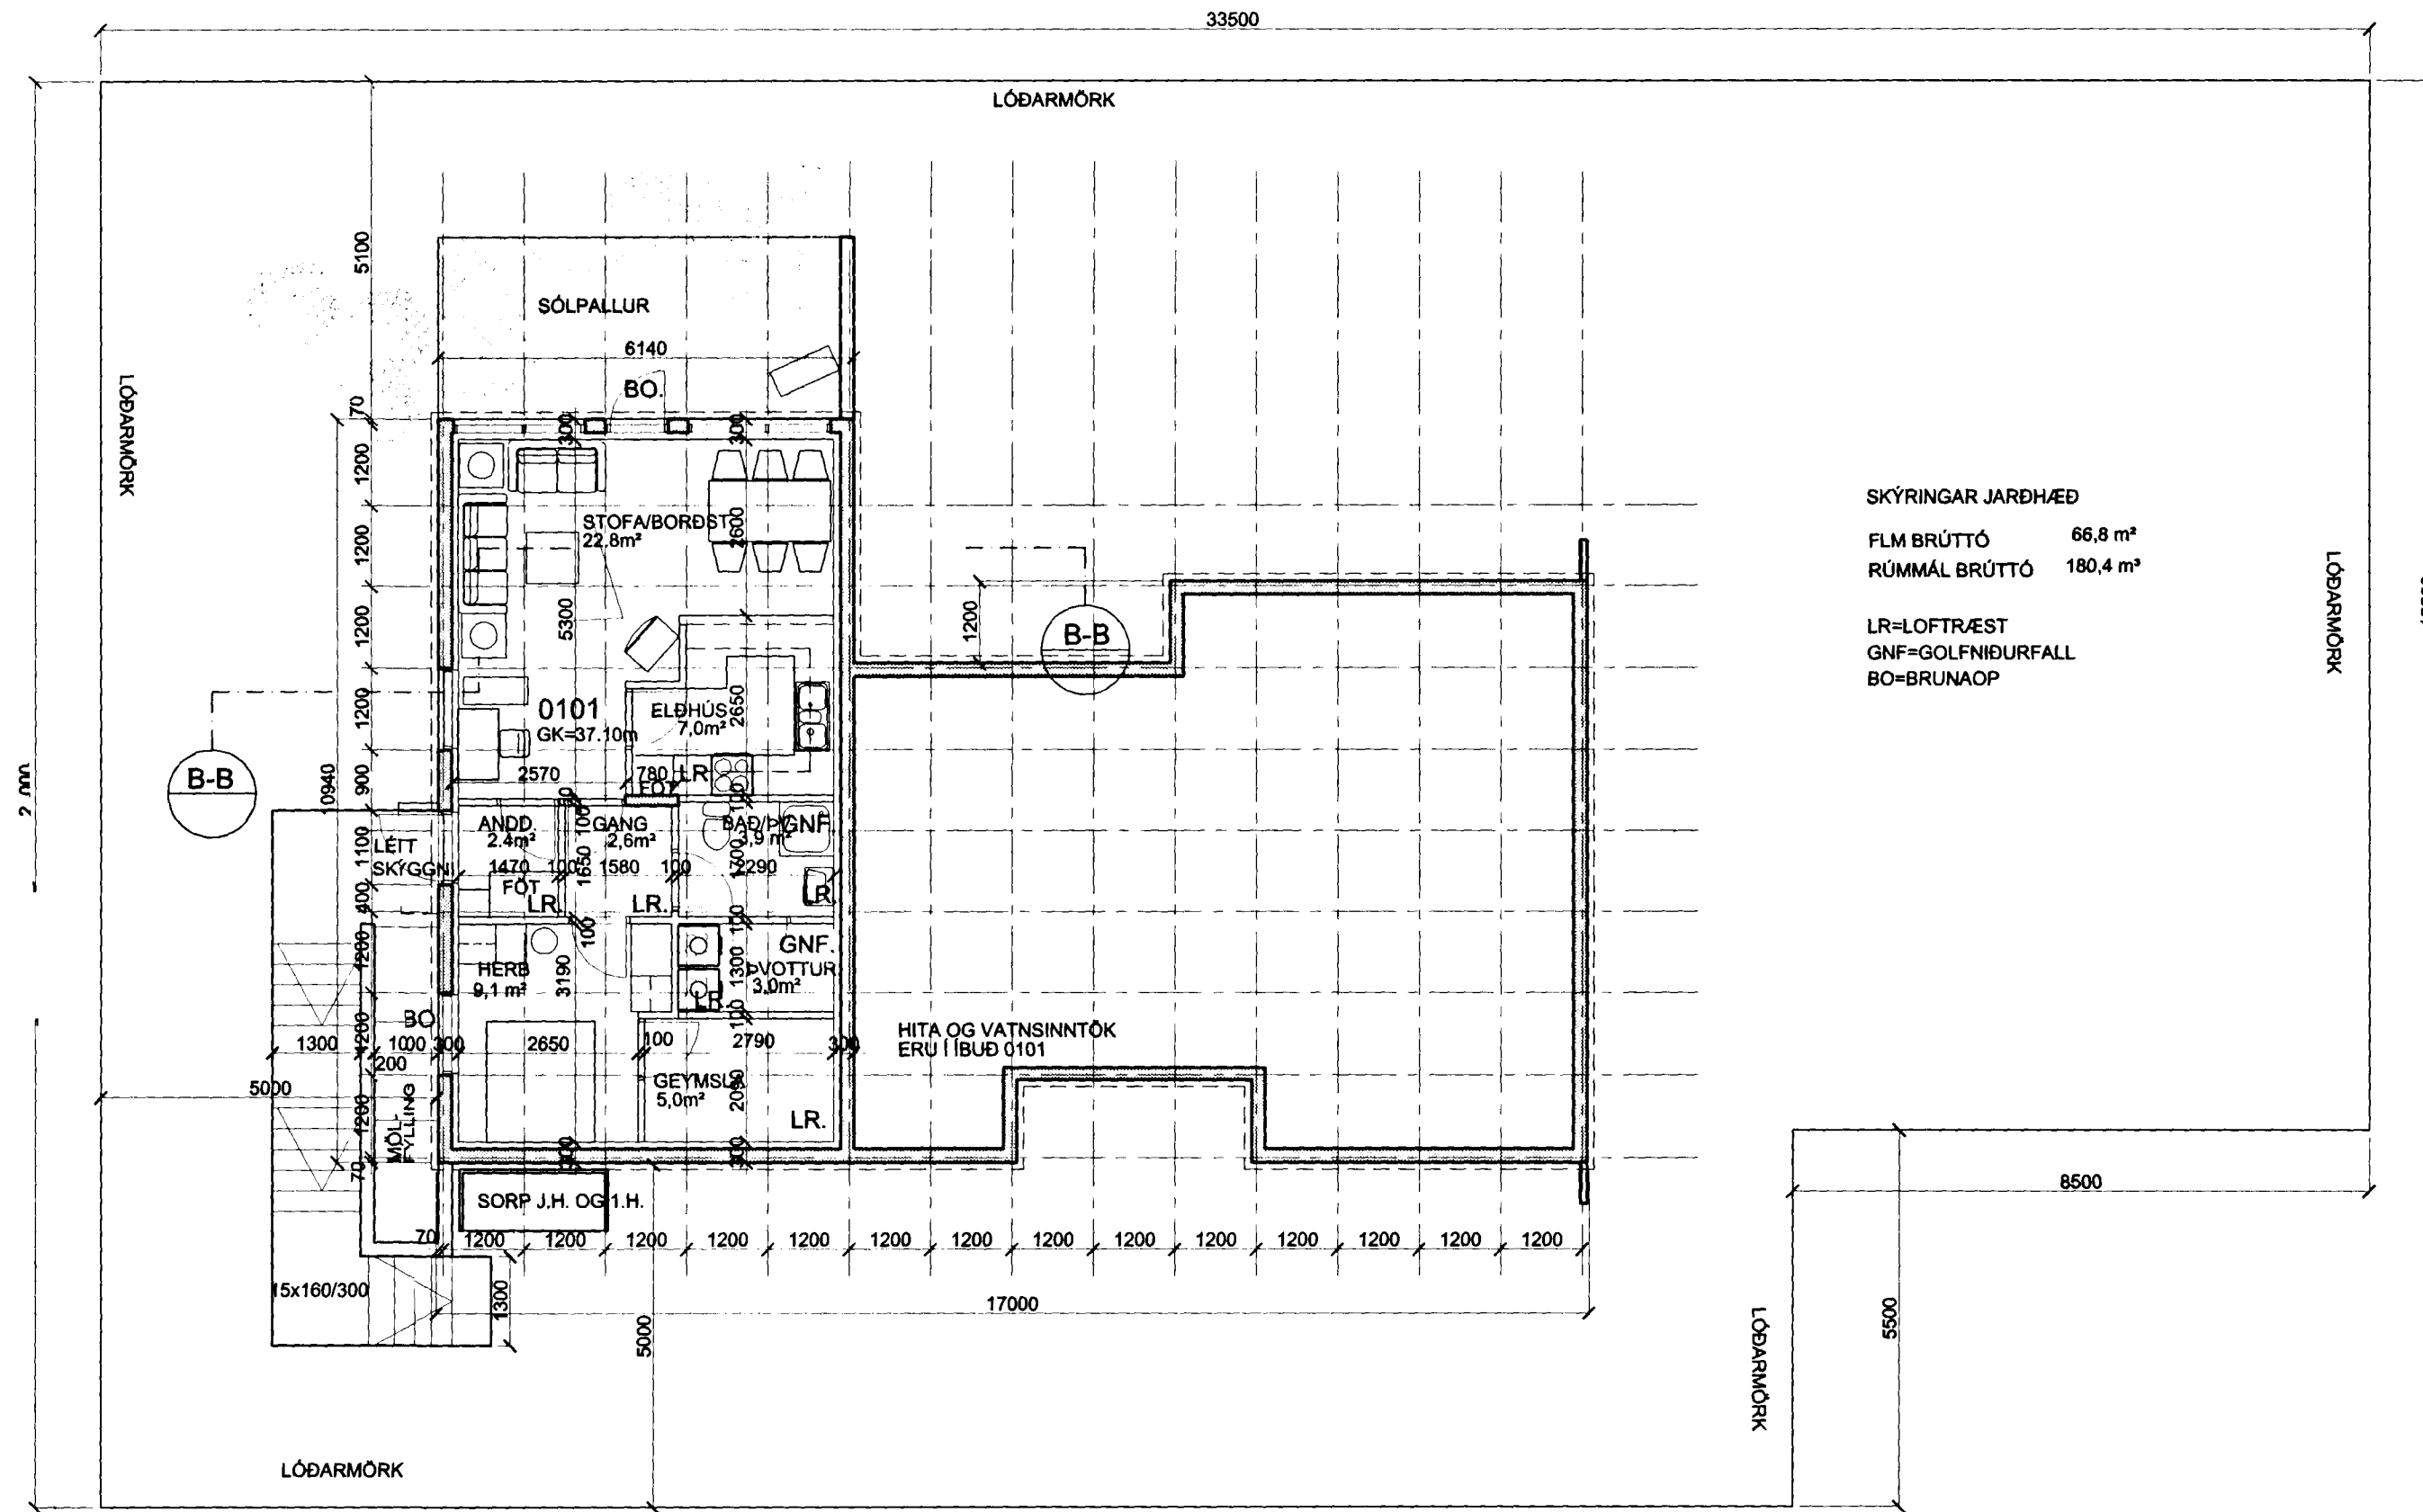

SKÝRINGAR JARÐHÆÐ
FLM BRÚTTÓ 66,8 m²
RÚMMÁL BRÚTTÓ 180,4 m³
LR=LOFTRÆST
GNF=GOLFNIDURFALL
BO=BRUNAOP

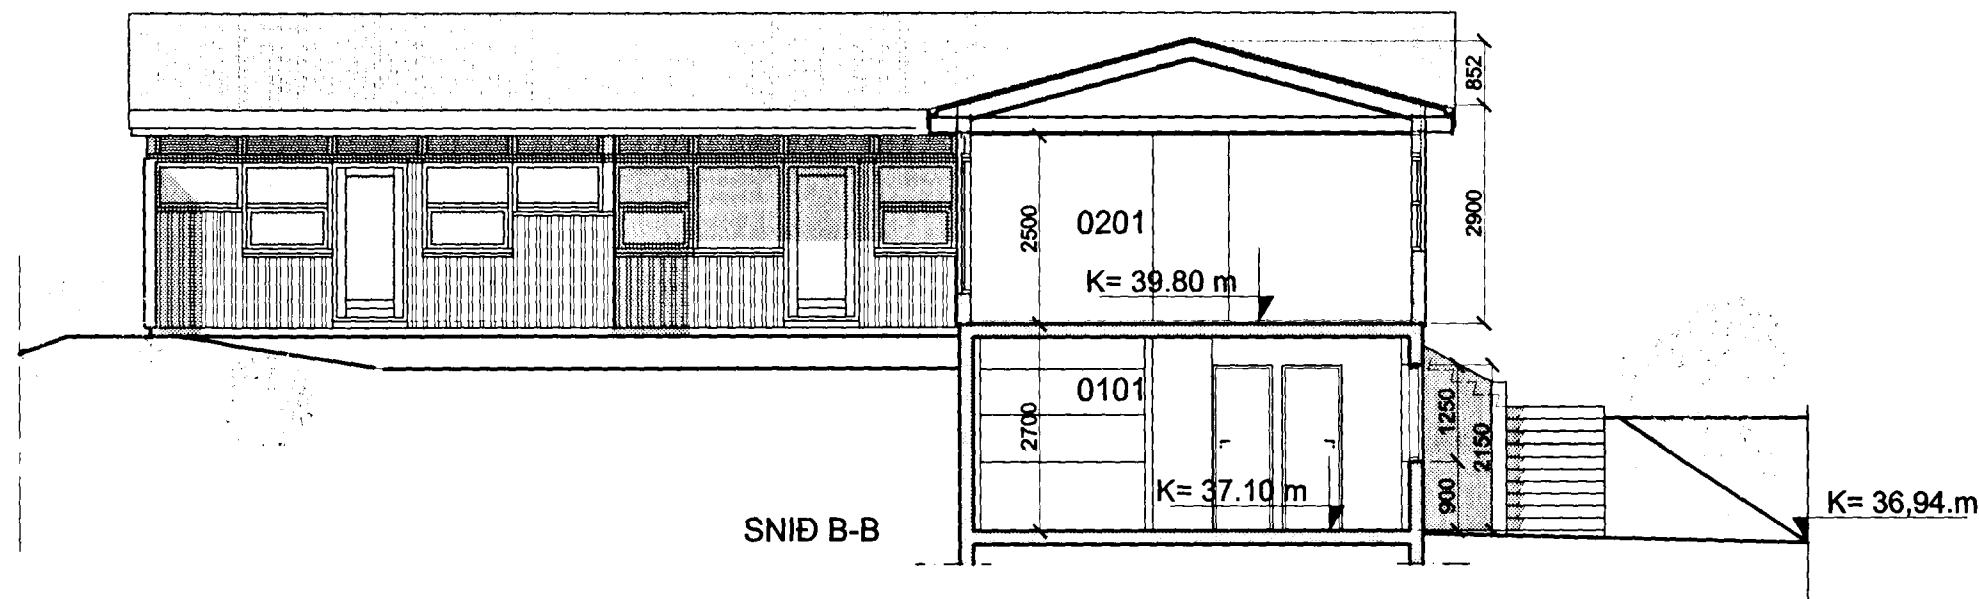

	MÆLIKV: 1:100	BREYTT:	VERKEFNI: BERGÞÓR BERGÞÓRSSON HÁABARÐ 15, HAFNARFIRÐI	VERK NR: 269
	DAGS/TEIKNAD: 5.02.02/AVO	SIGN:		TEIKNING: GRUNNMYND 1H SNÍÐ
HÖNNUN AVO TEIKNISTOFA A.VÍÐAR OLSEN TFI. ÖLDUGATA 9. RVK. Sími: 551-1860		NETFANG: vidar@centrum.is		