

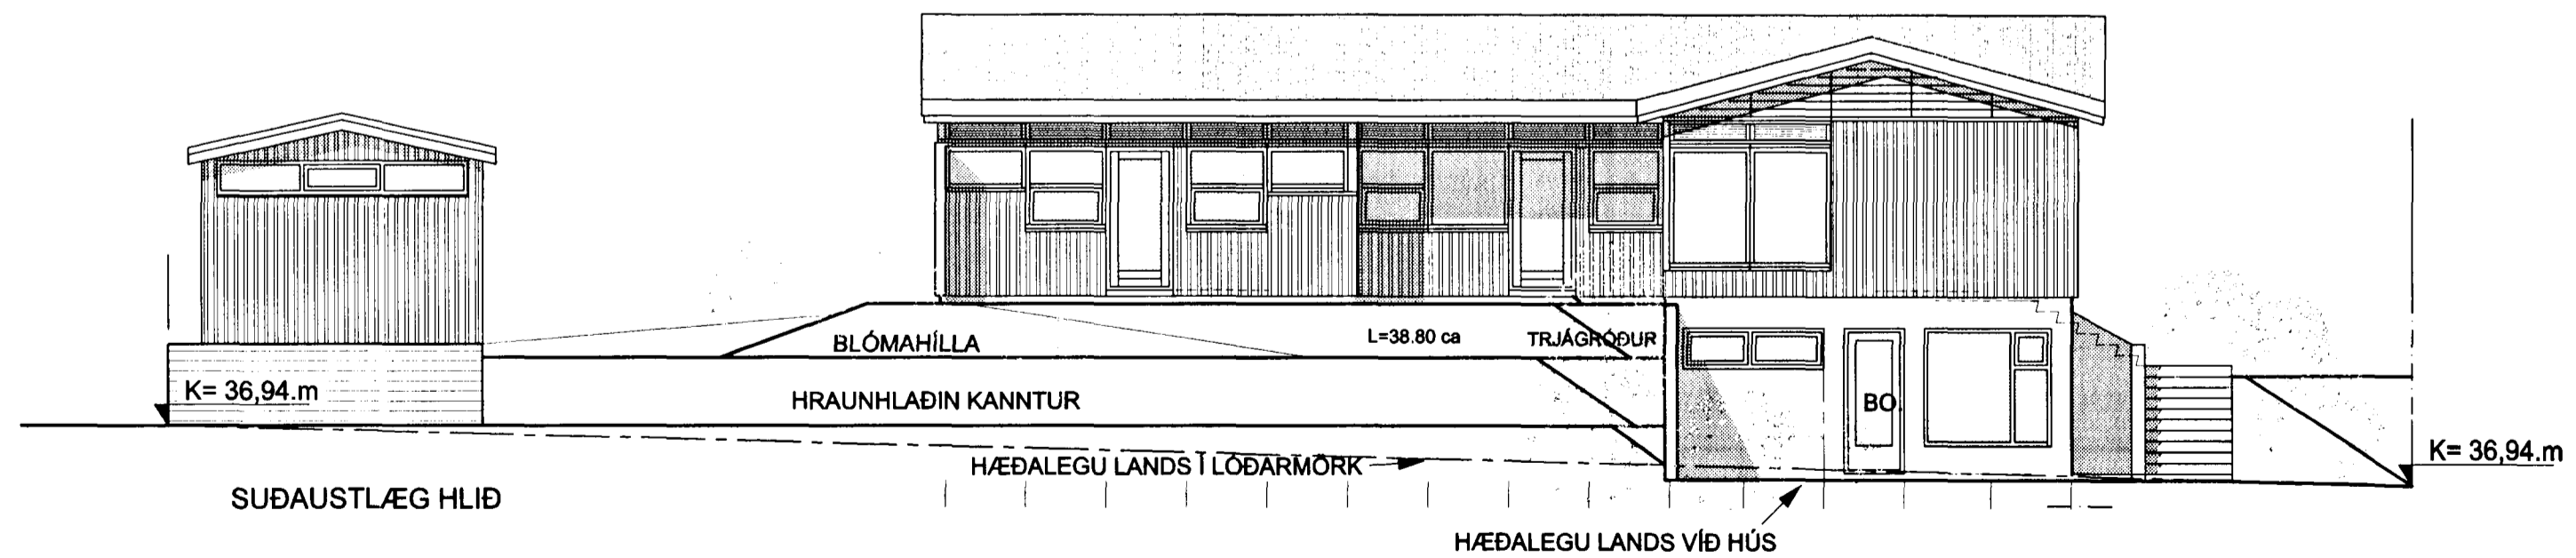
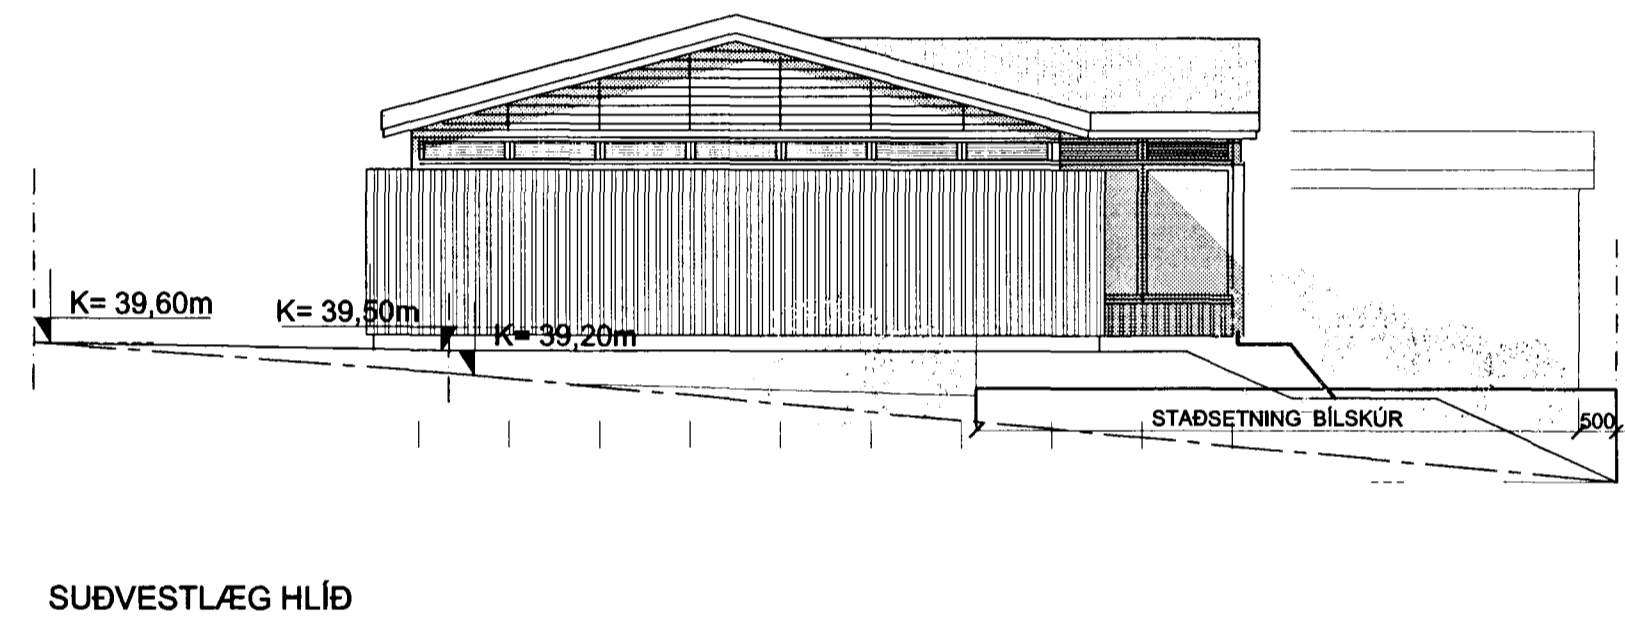


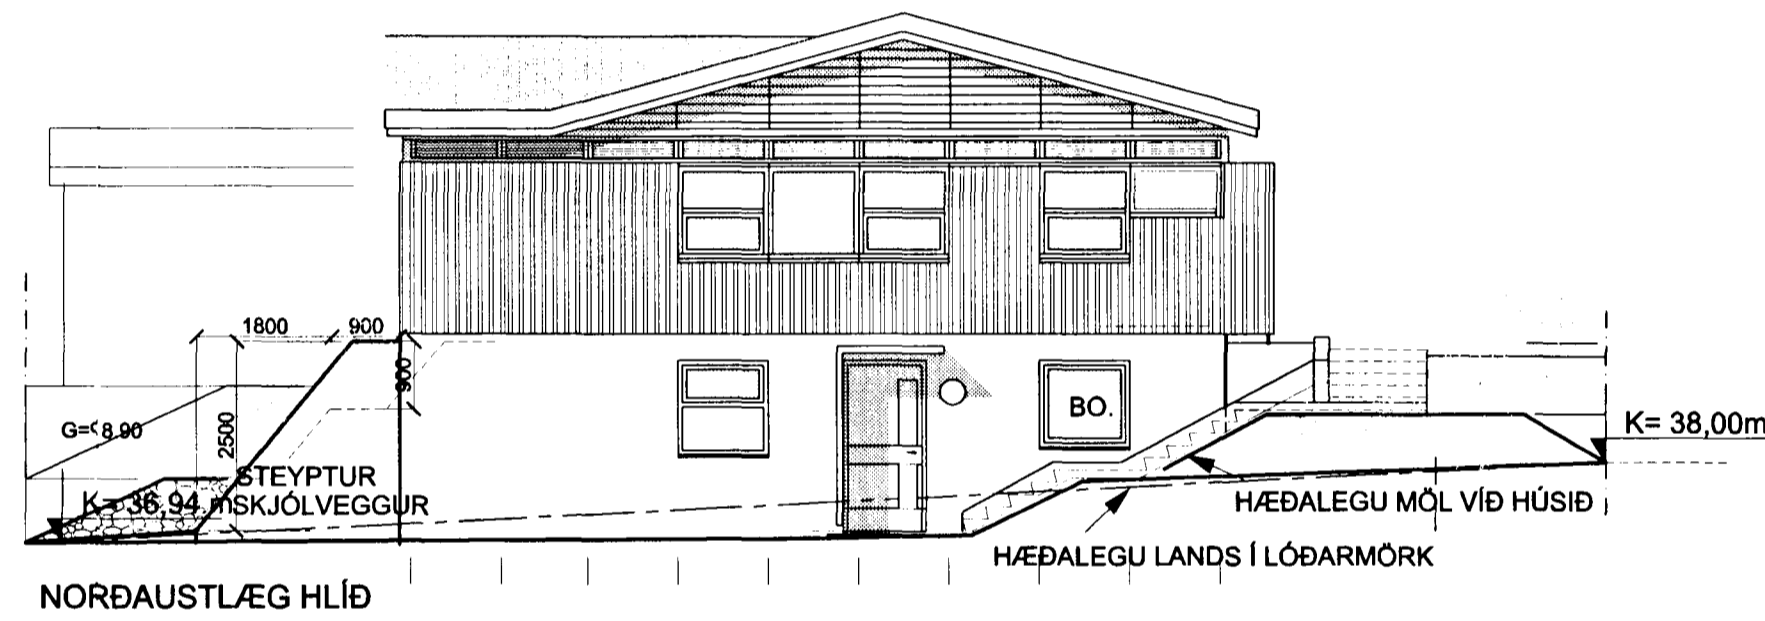

Samþykkt þann

04 MARS 2002

Byggingatulltrúinn / Hafnarfirði
Erlendur Hjálmarsson

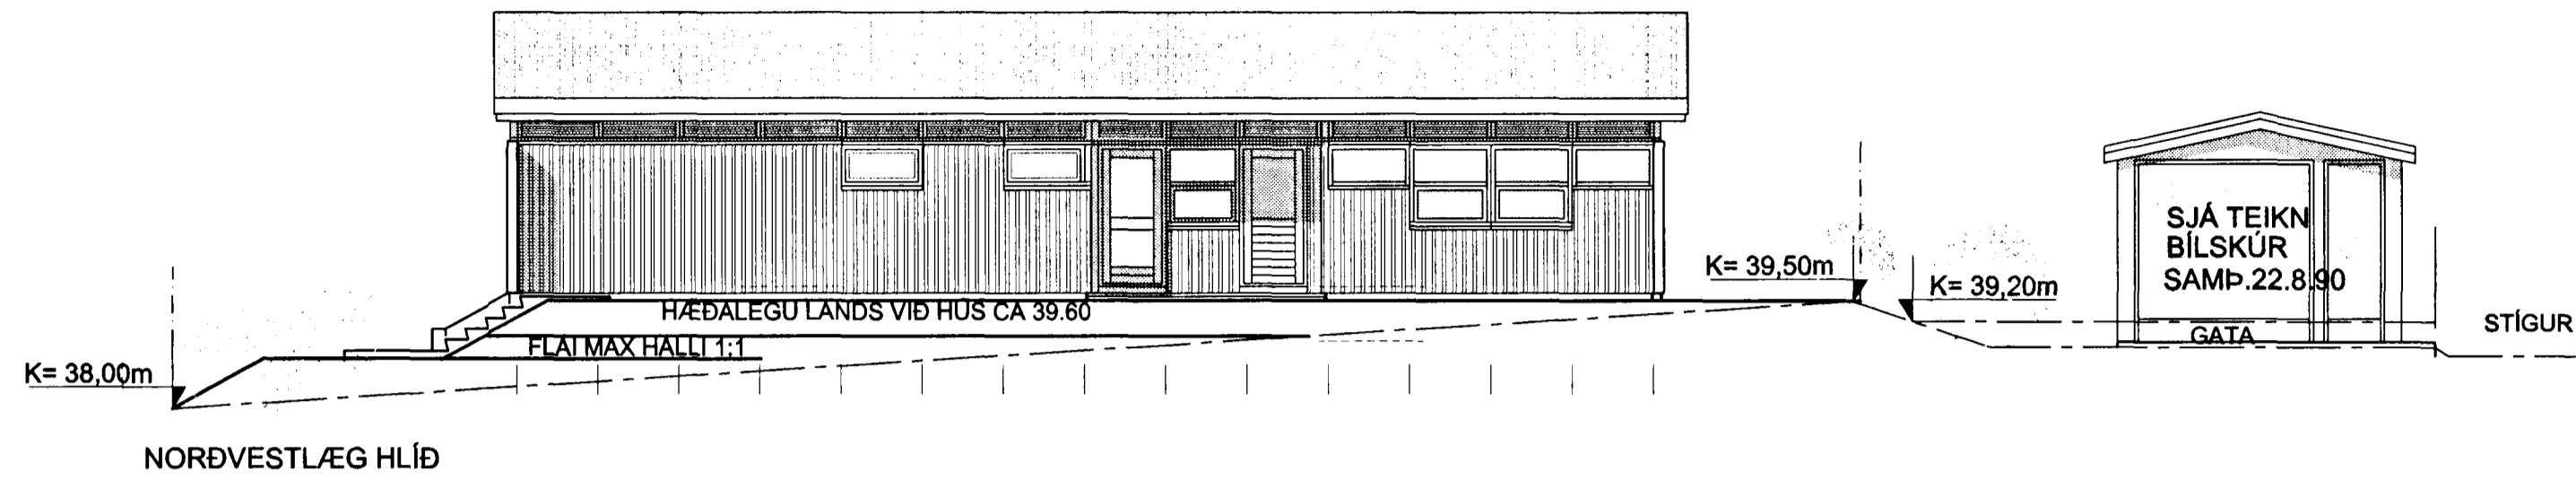

			MÆLIKV: 1:100	BREYTT:	VERKEFNI:	VERK NR:
			DAGS/TEIKNAD: 5.02.02/AVO	SIGN:	BERGÞÓR BERGÞÓRSSON HÁABARÐ 15, HAFNARFIRÐI	269
			HÖNNUN	AVO TEIKNISTOFA A.VÍÐAR OLSEN TFI. ÖLDUGATA 9. RVK.	TEIKNING:	TEIKN NR:
			SÍMI: 551-1860	NETFANG: vidar@centrum.is	ÚTLIT	102