

Eig:


Erla Eiríksdóttir

Háabarð nr. 7

1:100






AFSTÖÐUNYND

1:500

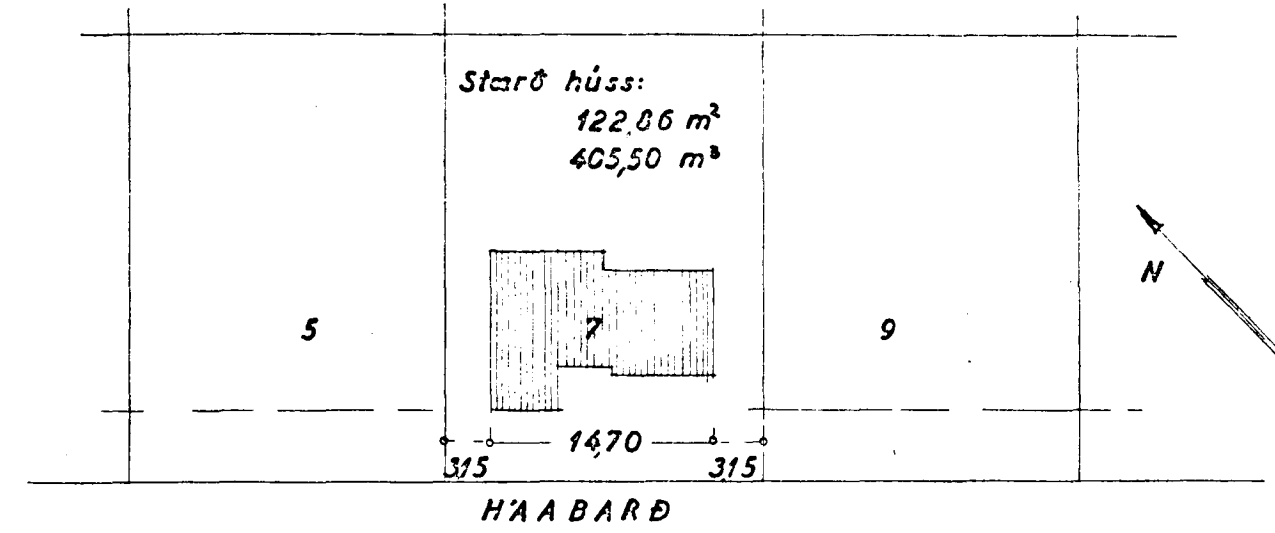

Þorvaldur Þorgrímsson
HÚSASMÍÐAMEISTARI:
Einar Sigurðsson
MÚRARAMEISTARI:

Gruggablastring
Semip. 1 1/2 F. 51a

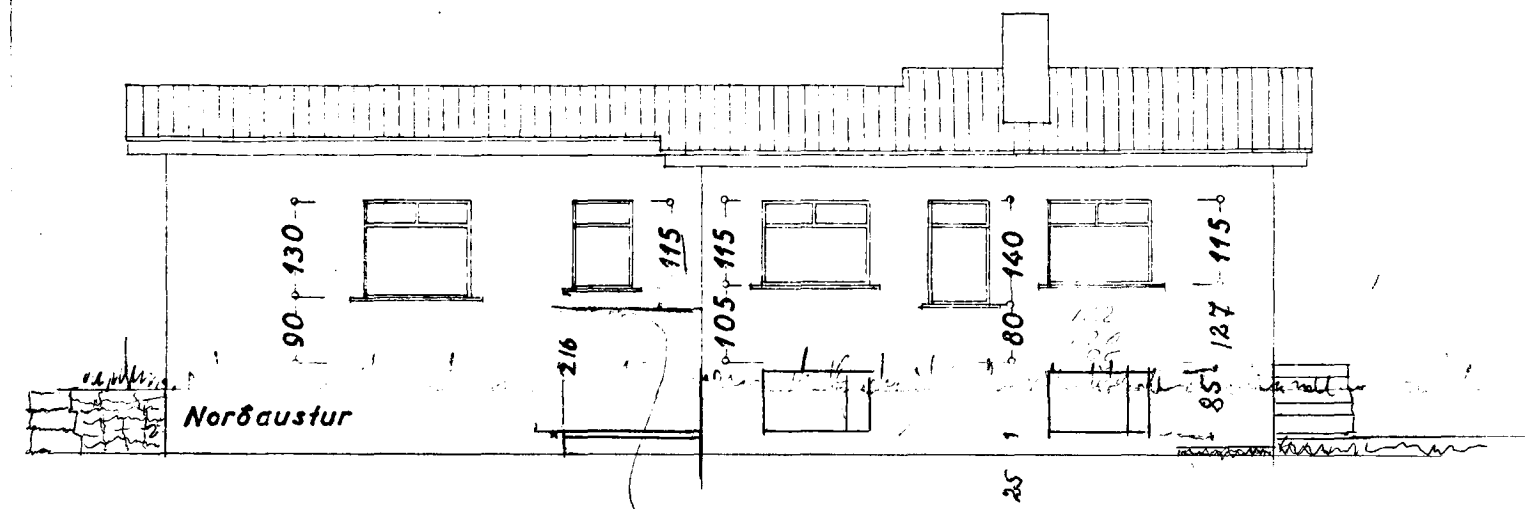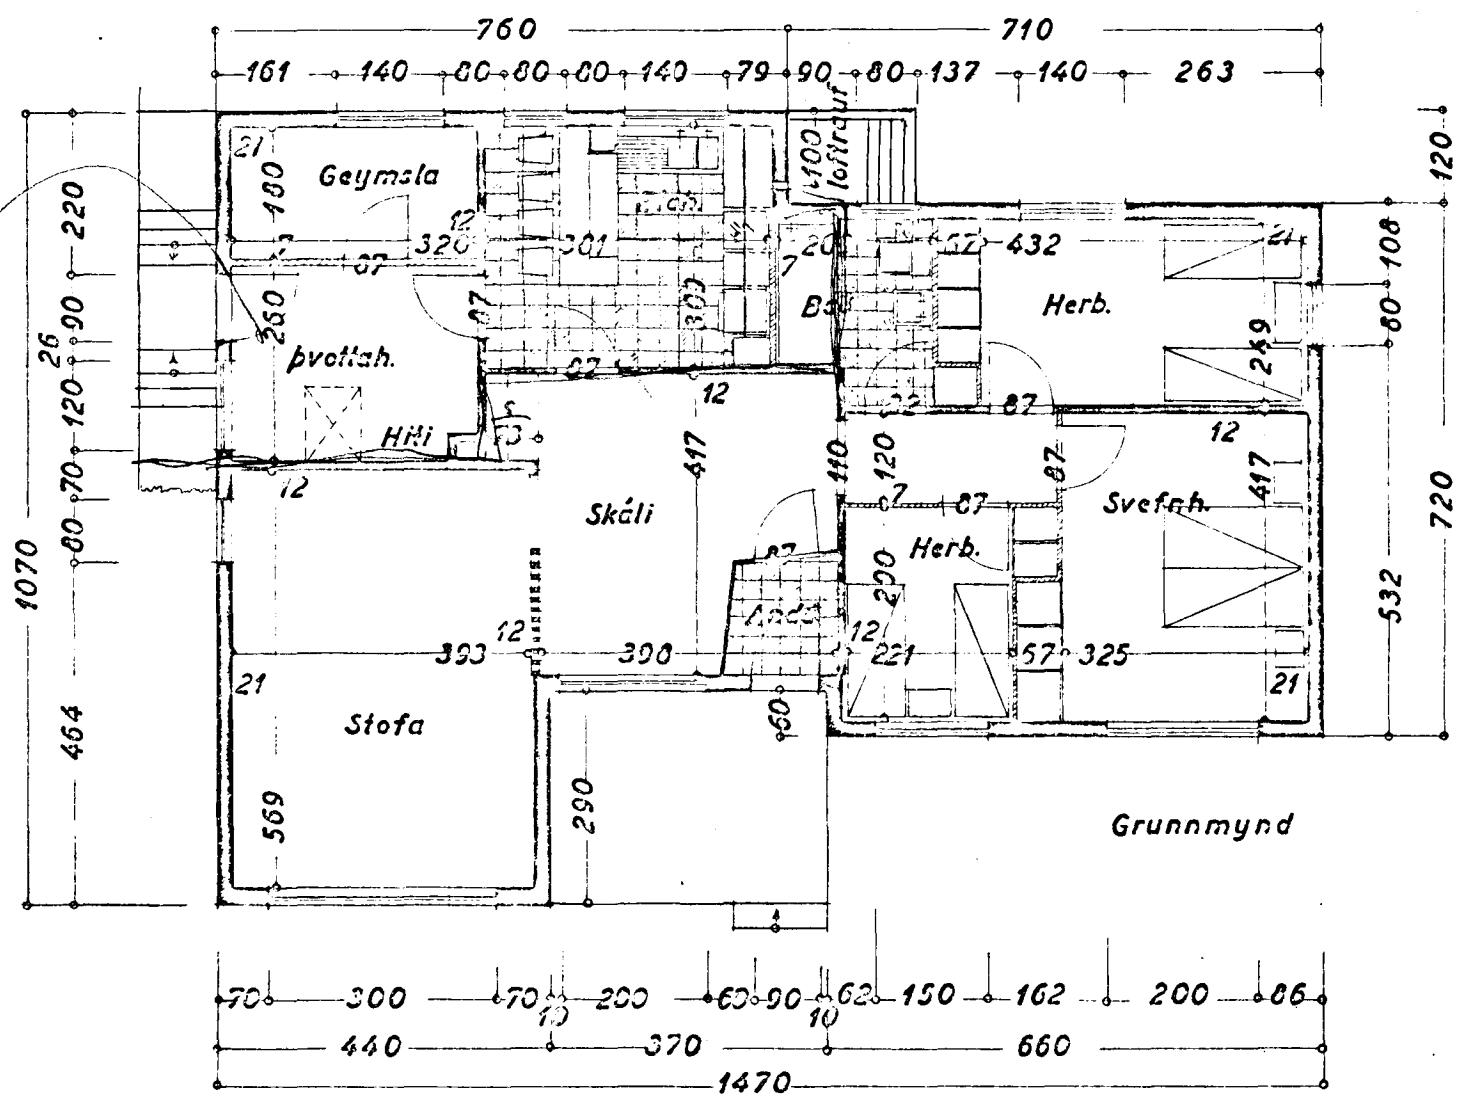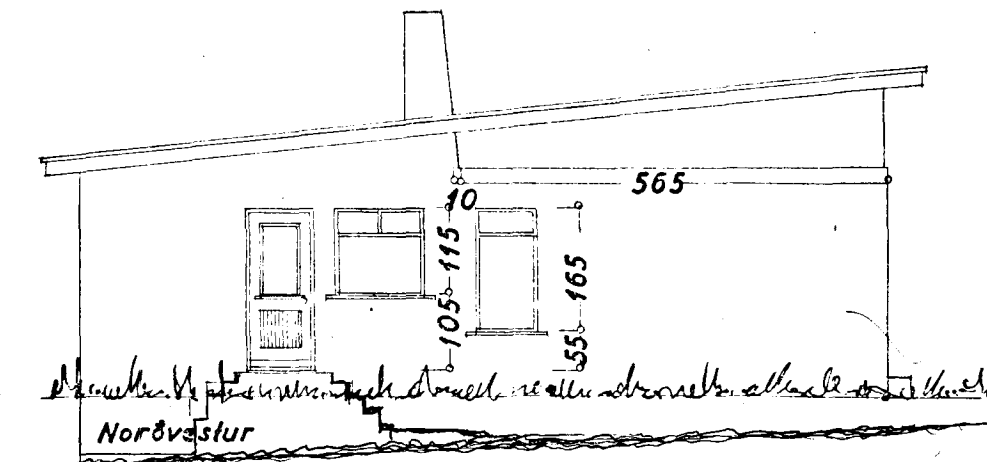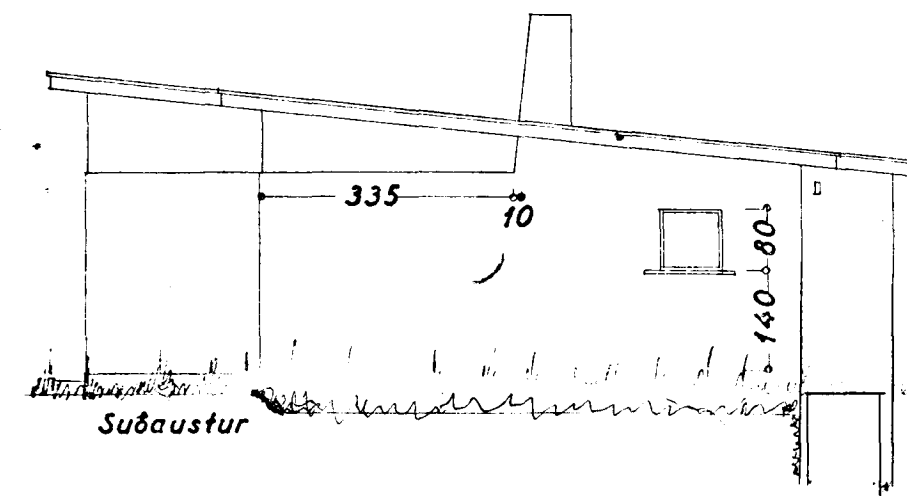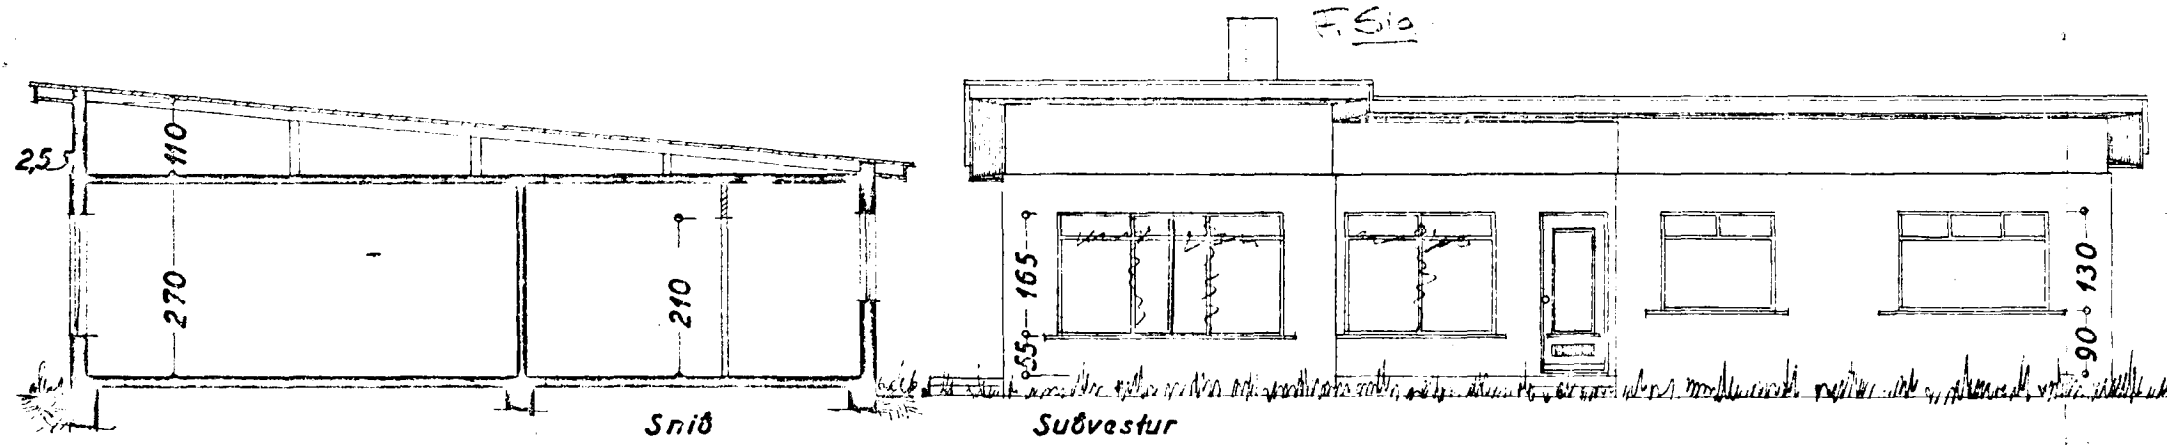

1118
sp. 23978
F. 45

11. september í sept. 1959
F. Sigurðsson