


afstöðamynd m. 1:500

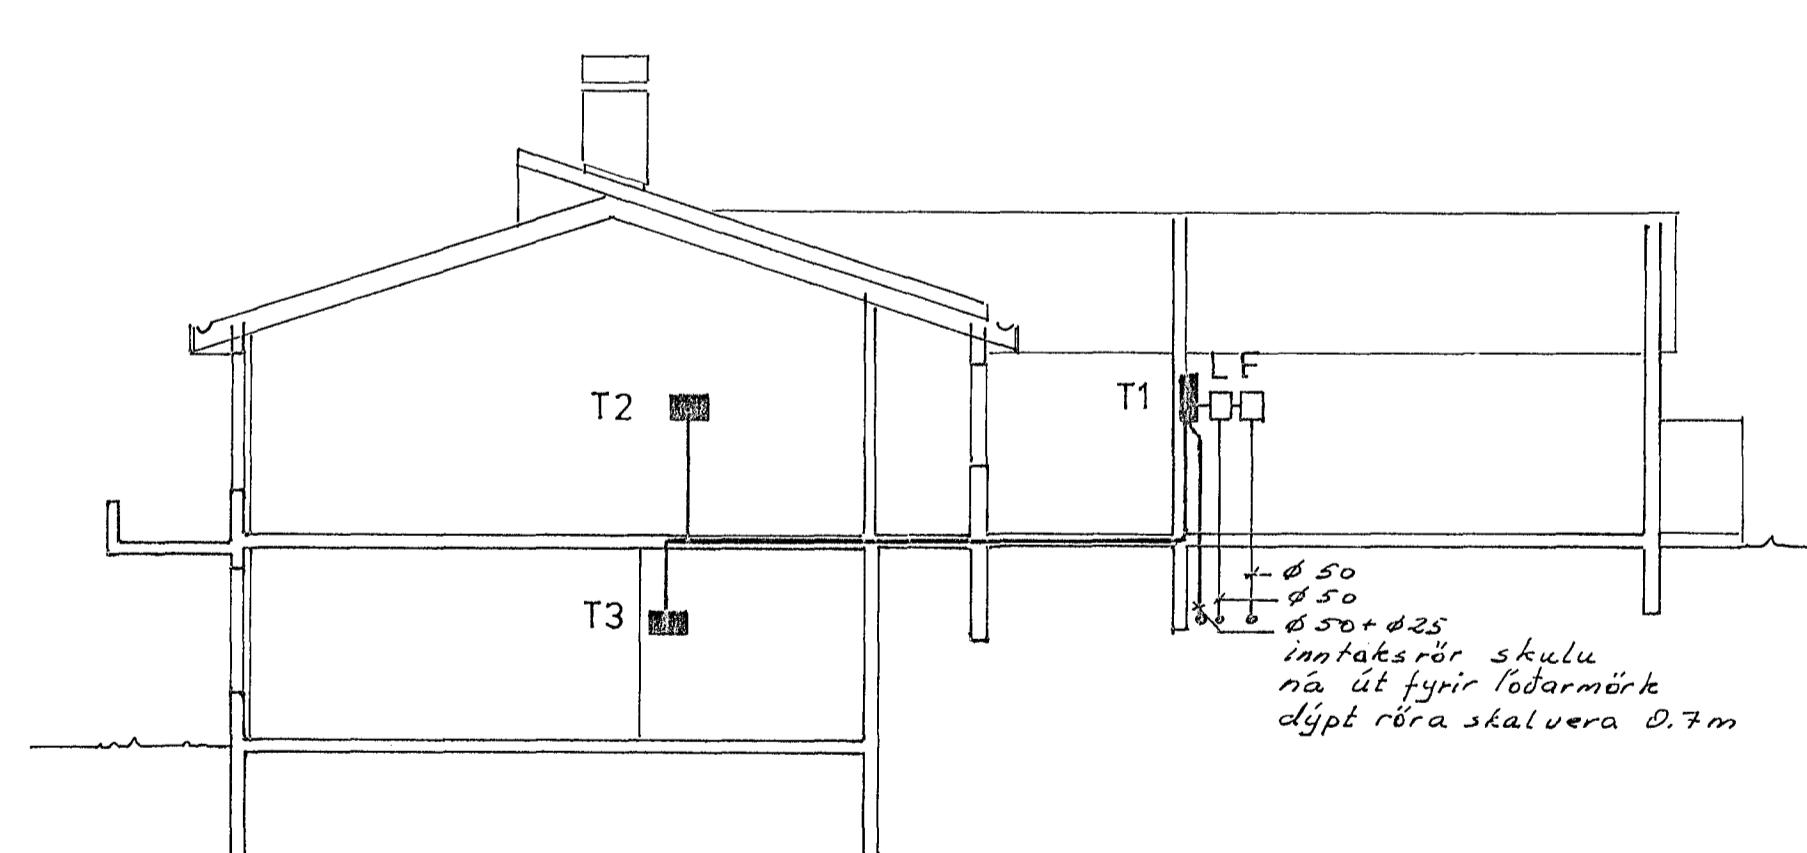

NR.	BREYTING	DAGS	BR.
HÁABERG 17 HAFNARFIRÐI			
EINLÍNEMYND AFSTAÐA OG SNÍÐ.		HANNAÐ	Z.G.H.
		TEIKNAD	Z.G.H.
		DAGS	jan '93
		BLAD	3 AF 3
		KVARDI	1:100/1:500
		VERK NR.	