


GRUNNMÝND 1:50

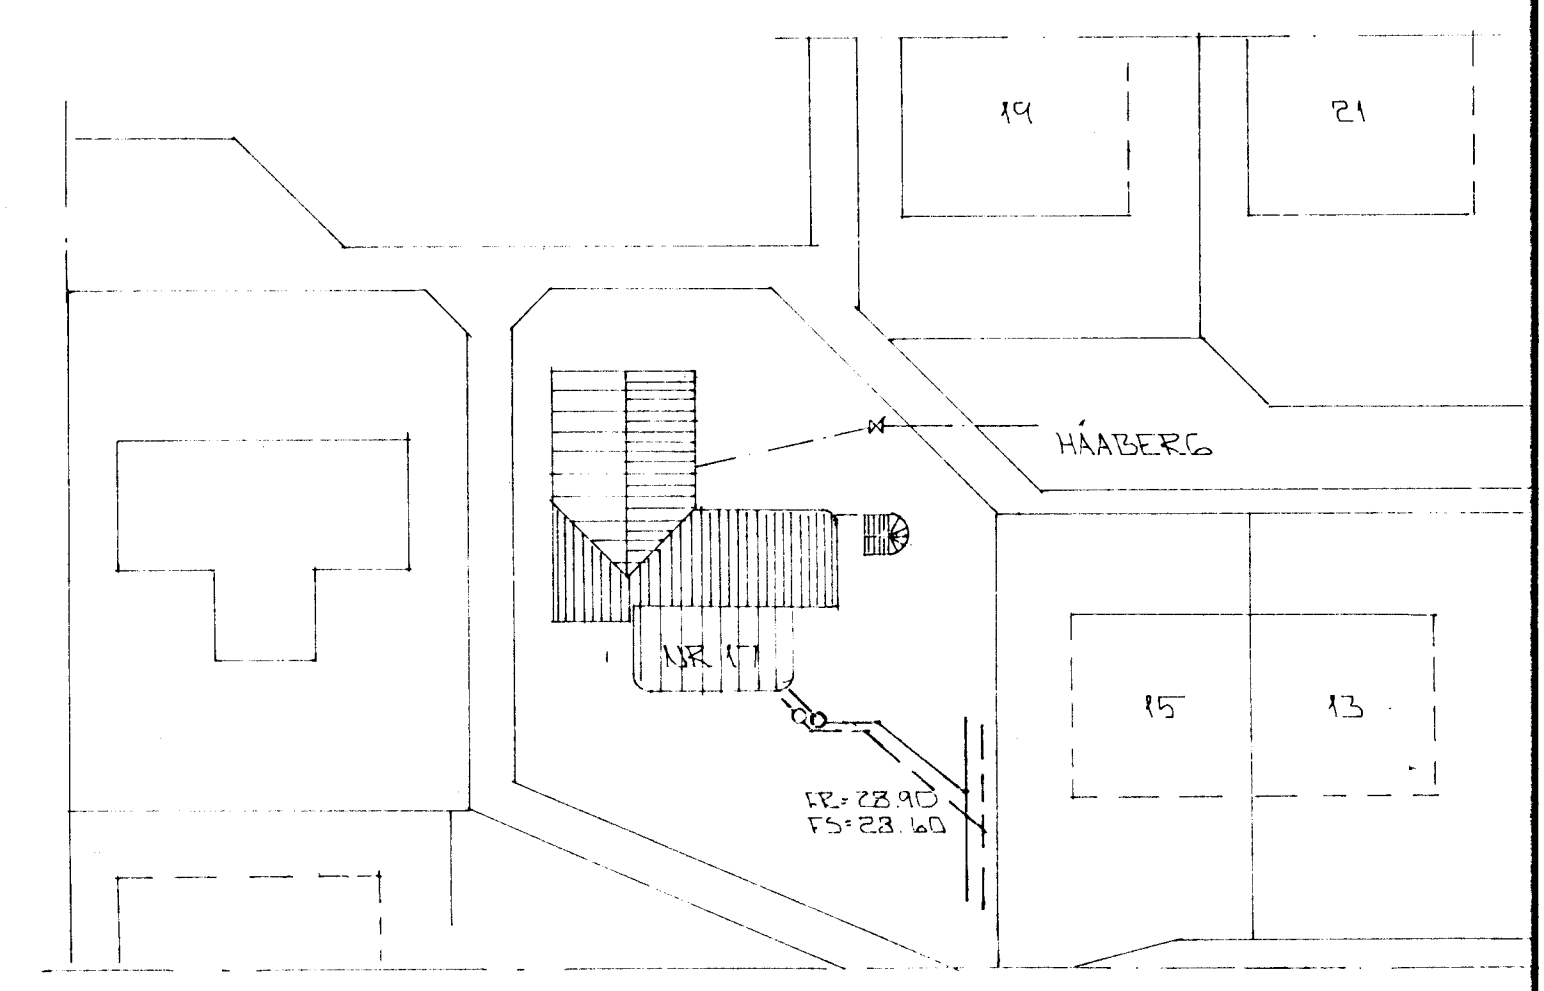

AFSTÖÐUMÝND 1:500

14 SEP 1992

BR NR.	DAGS	EDLI BREVINGAR	SIGN.
			DAGS AGÚST '92
HÁBERG 17 HAFNARFIRDI			HANJAS
GRUNNMÝND - GRUNNLAGNA - AFSTÖÐUMÝND			TEIKNADGH
MÆLIV. 1:50 + 1:500			VERK NR.
SIGURÐUR ÞORLEIFSSON TEIKNIFRÉÐINGUR F.T.F.I.			9241
STRANDGÖTU 11 HAFNARFIRDI SÍMI 54751/54255			BLADNR.
			2-02