



SNID 11-11 x 1:10

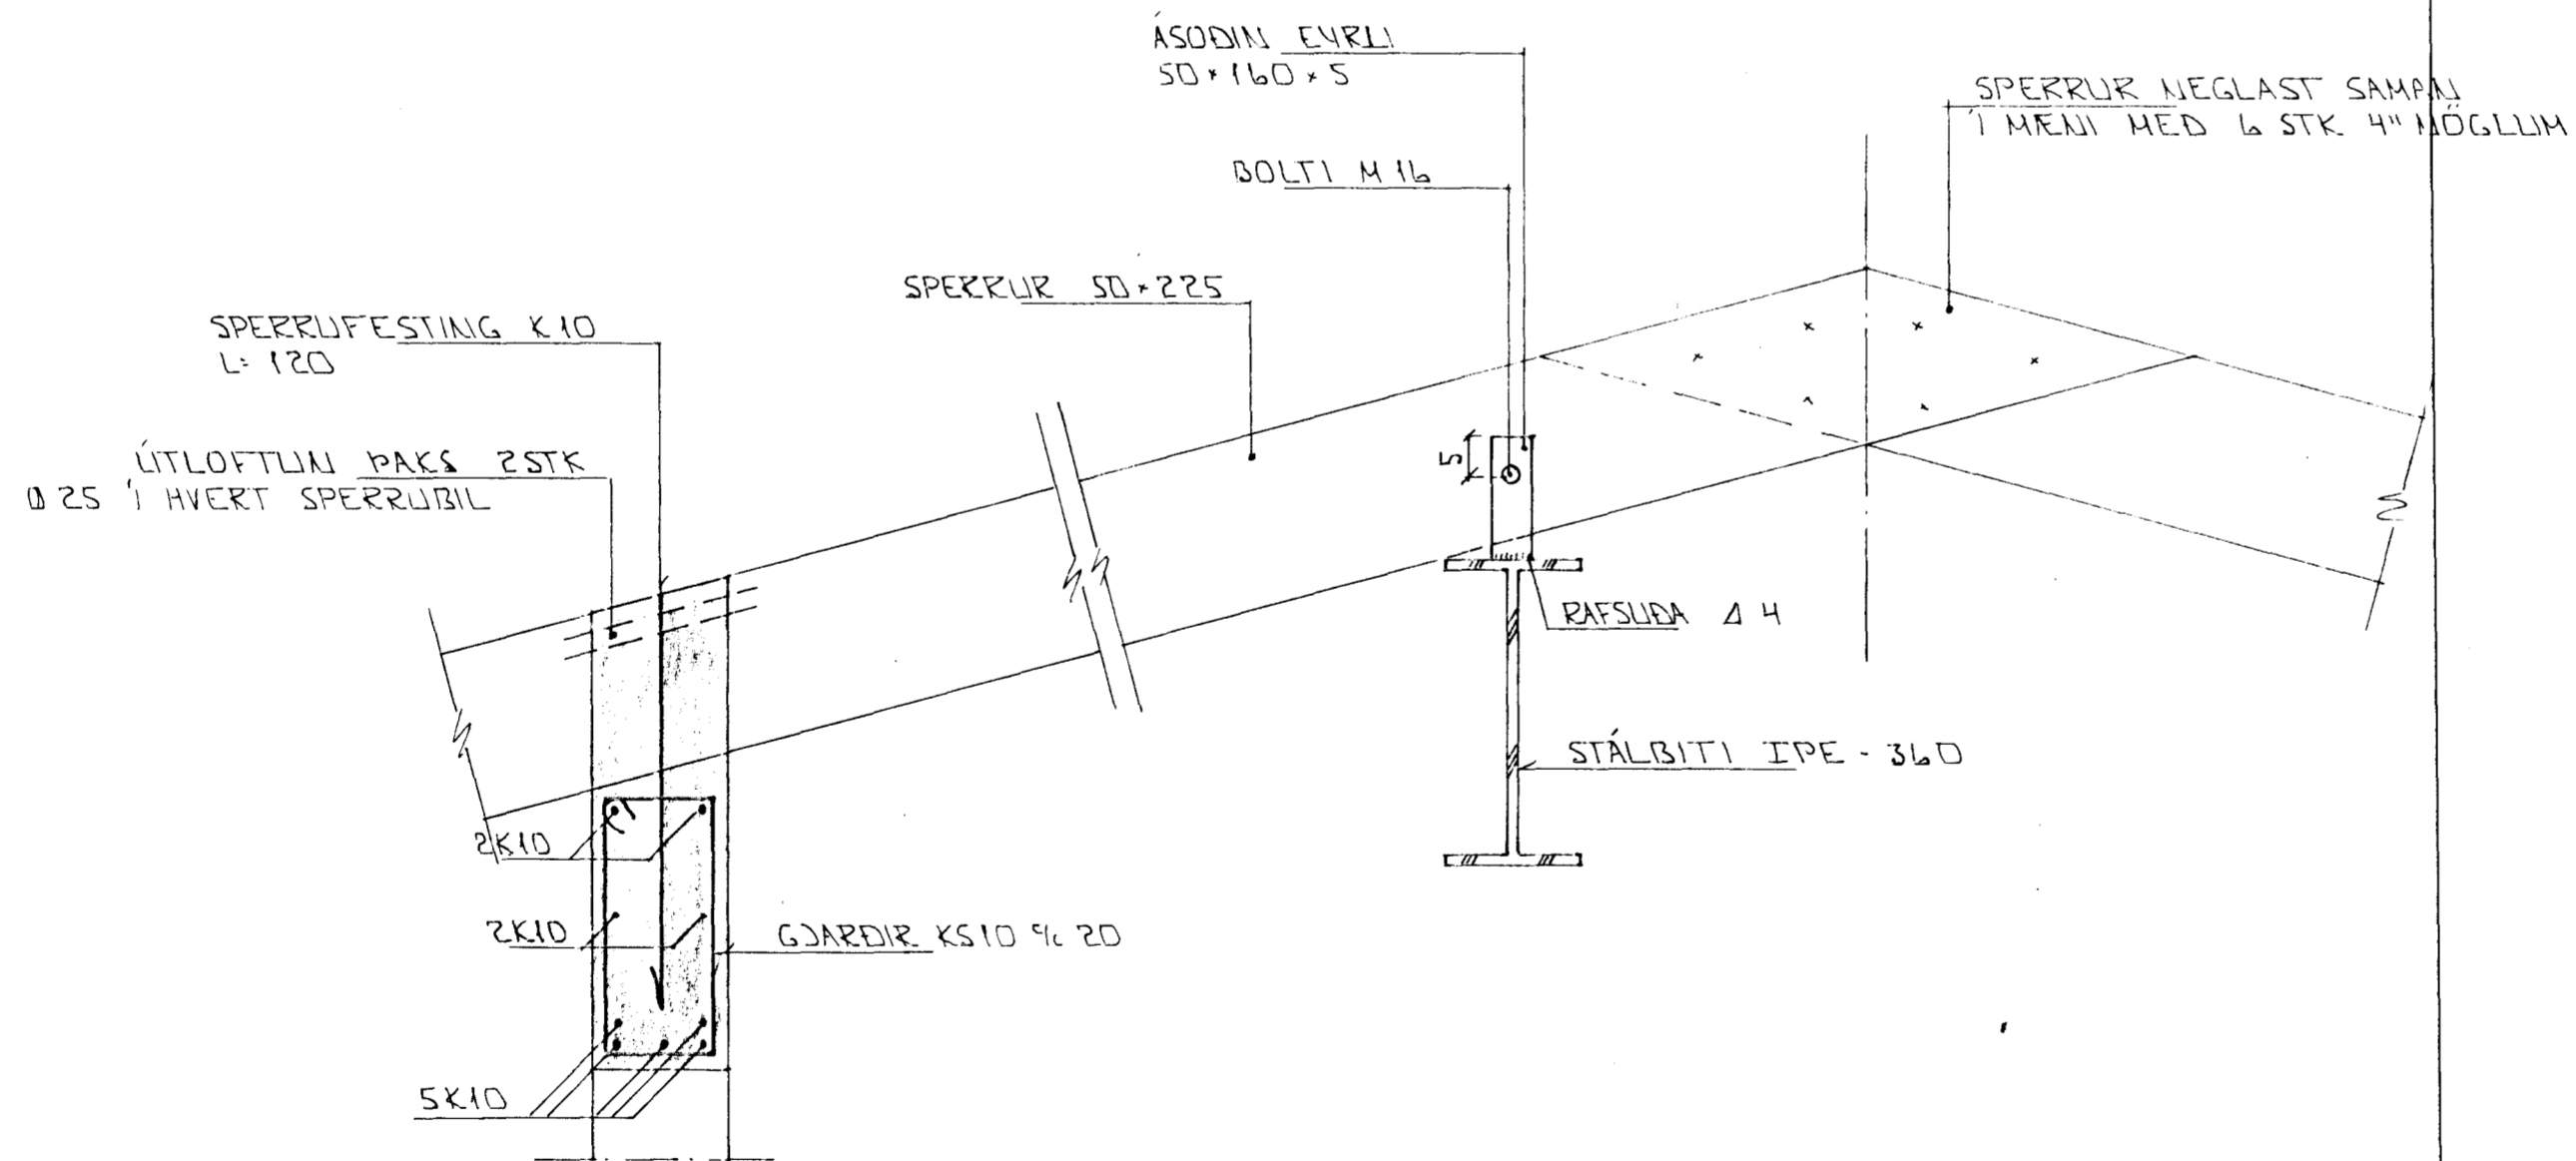

SNID 12-12 x 1:10

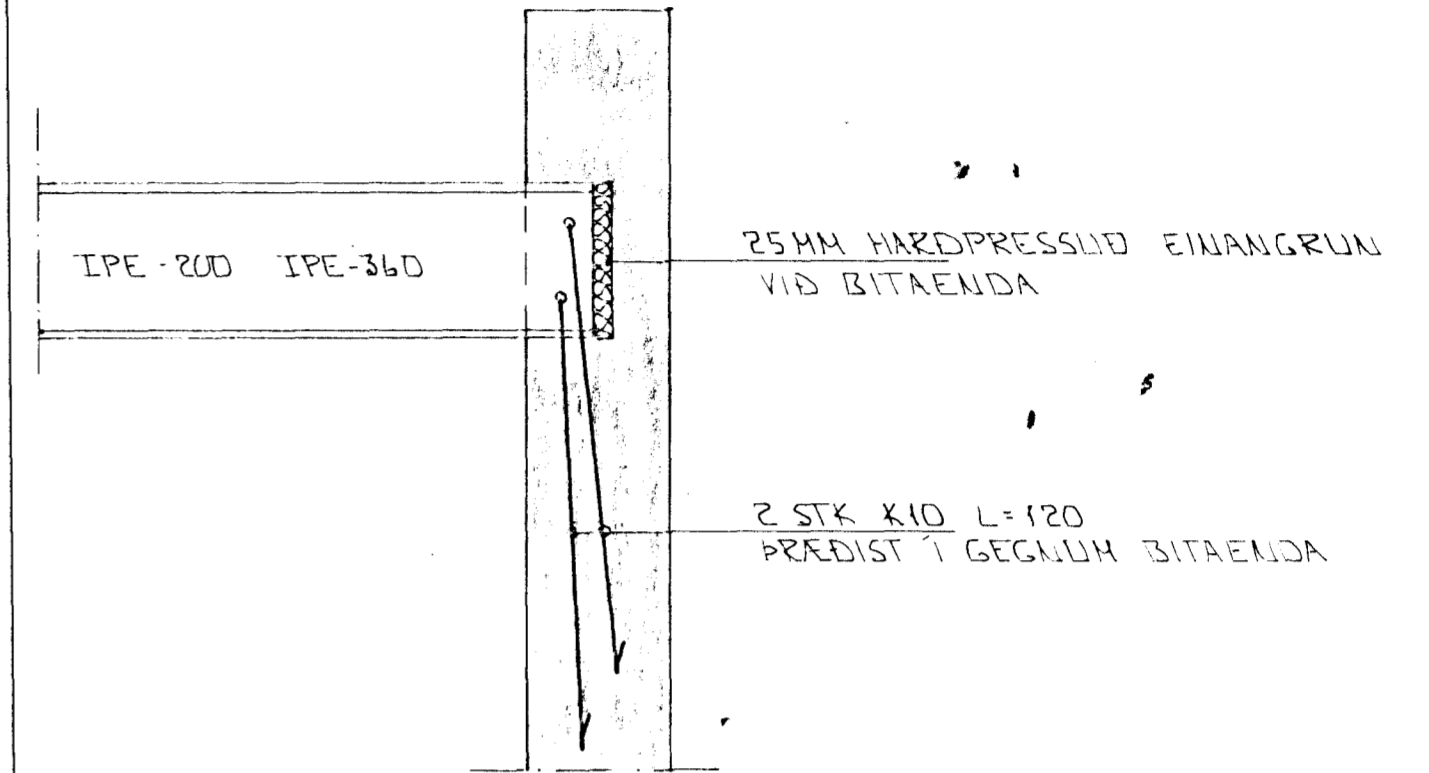

BITAENDI Í VEGG x 1:10

ØL	17.01.96	STÁLBITA BR. 360	GH
Ø1	14.09.95	MERKINGU SWIDA BR.	GH
BR.	DAGS	EDLI BR.	SIGN.

HÁBERG & HAFNARFIREÐI

ÞAKVIKKI - SMÍÐ

Byggingafultrúð Hafnarjarðar
Afgreitt þann
23 JAN. 1996
Sigurbjartur Háldórsson

MKV. x 1:10
DAGS. APRIL '95
VERK NR. 9507
TEIKN NR. 1-05
HANNAÐ
TEIKNAD GH
YFIRFARIÐ

TEIKNÞJÓUSTA
SIGURDAR ÞORLEIFSSONAR HF