




Samþykkt bann

27 FEB. 2003

Byggingafultrúnni- og samfirði
F.h. Kristján Þóráðsson

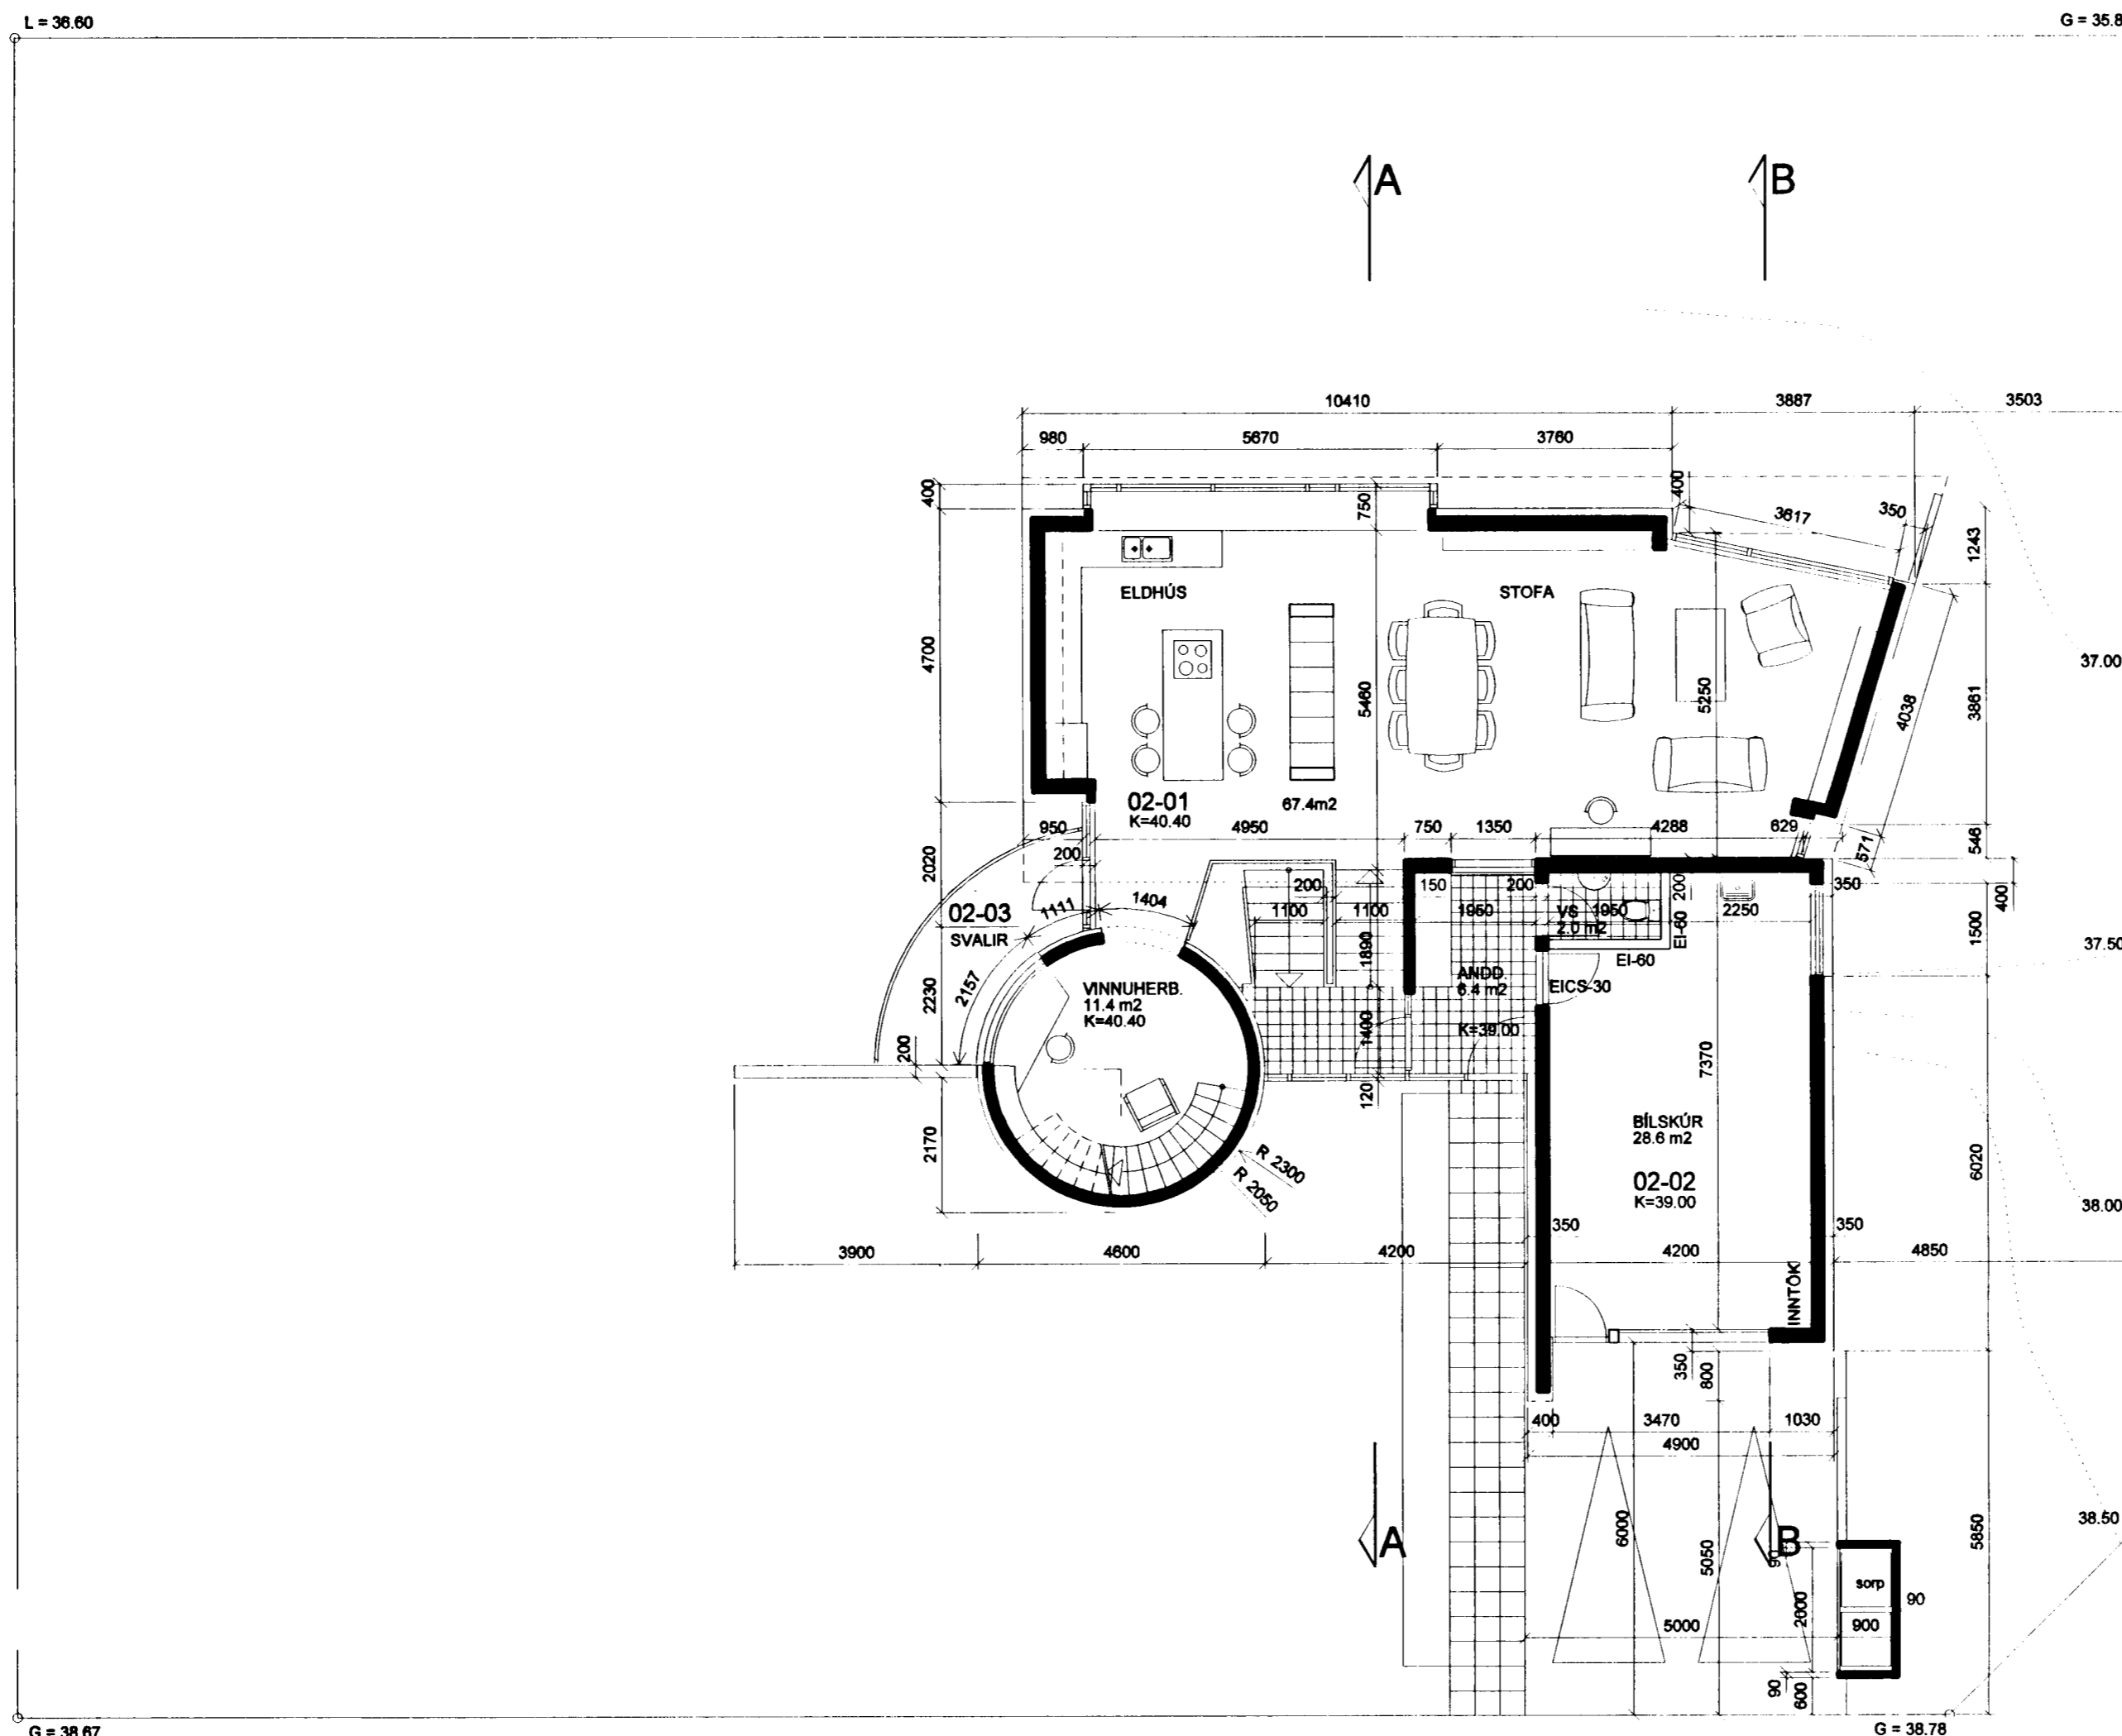

BREYTT: B: 24.02 2003
 BREYTT: A: 18.01 2003
 MKV.: 1:100
 NÓVEMBER 2002
 HÖNNUN: Ó.A.

HÁBERG 31 HAFNARFIRÐI
 GRUNNMYND 2.HÆÐAR

Olafur Axelsson 041251-3019
 INGIMUNDUR SVEINSSON
 JÓHANN EINARSSON
 ÓLAFUR Ó AXELSSON
 ÞÓRDÍS ZOEGA

02 TEIKNISTOFA INGIMUNDAR SVEINSSONAR
 INGÓLFSSTRÆTI 3, 101 RVK. S. 5204900 F. 5204901
 kt.700176-0109 Ingimundur@centrum.is