
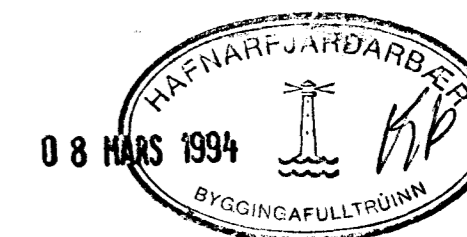
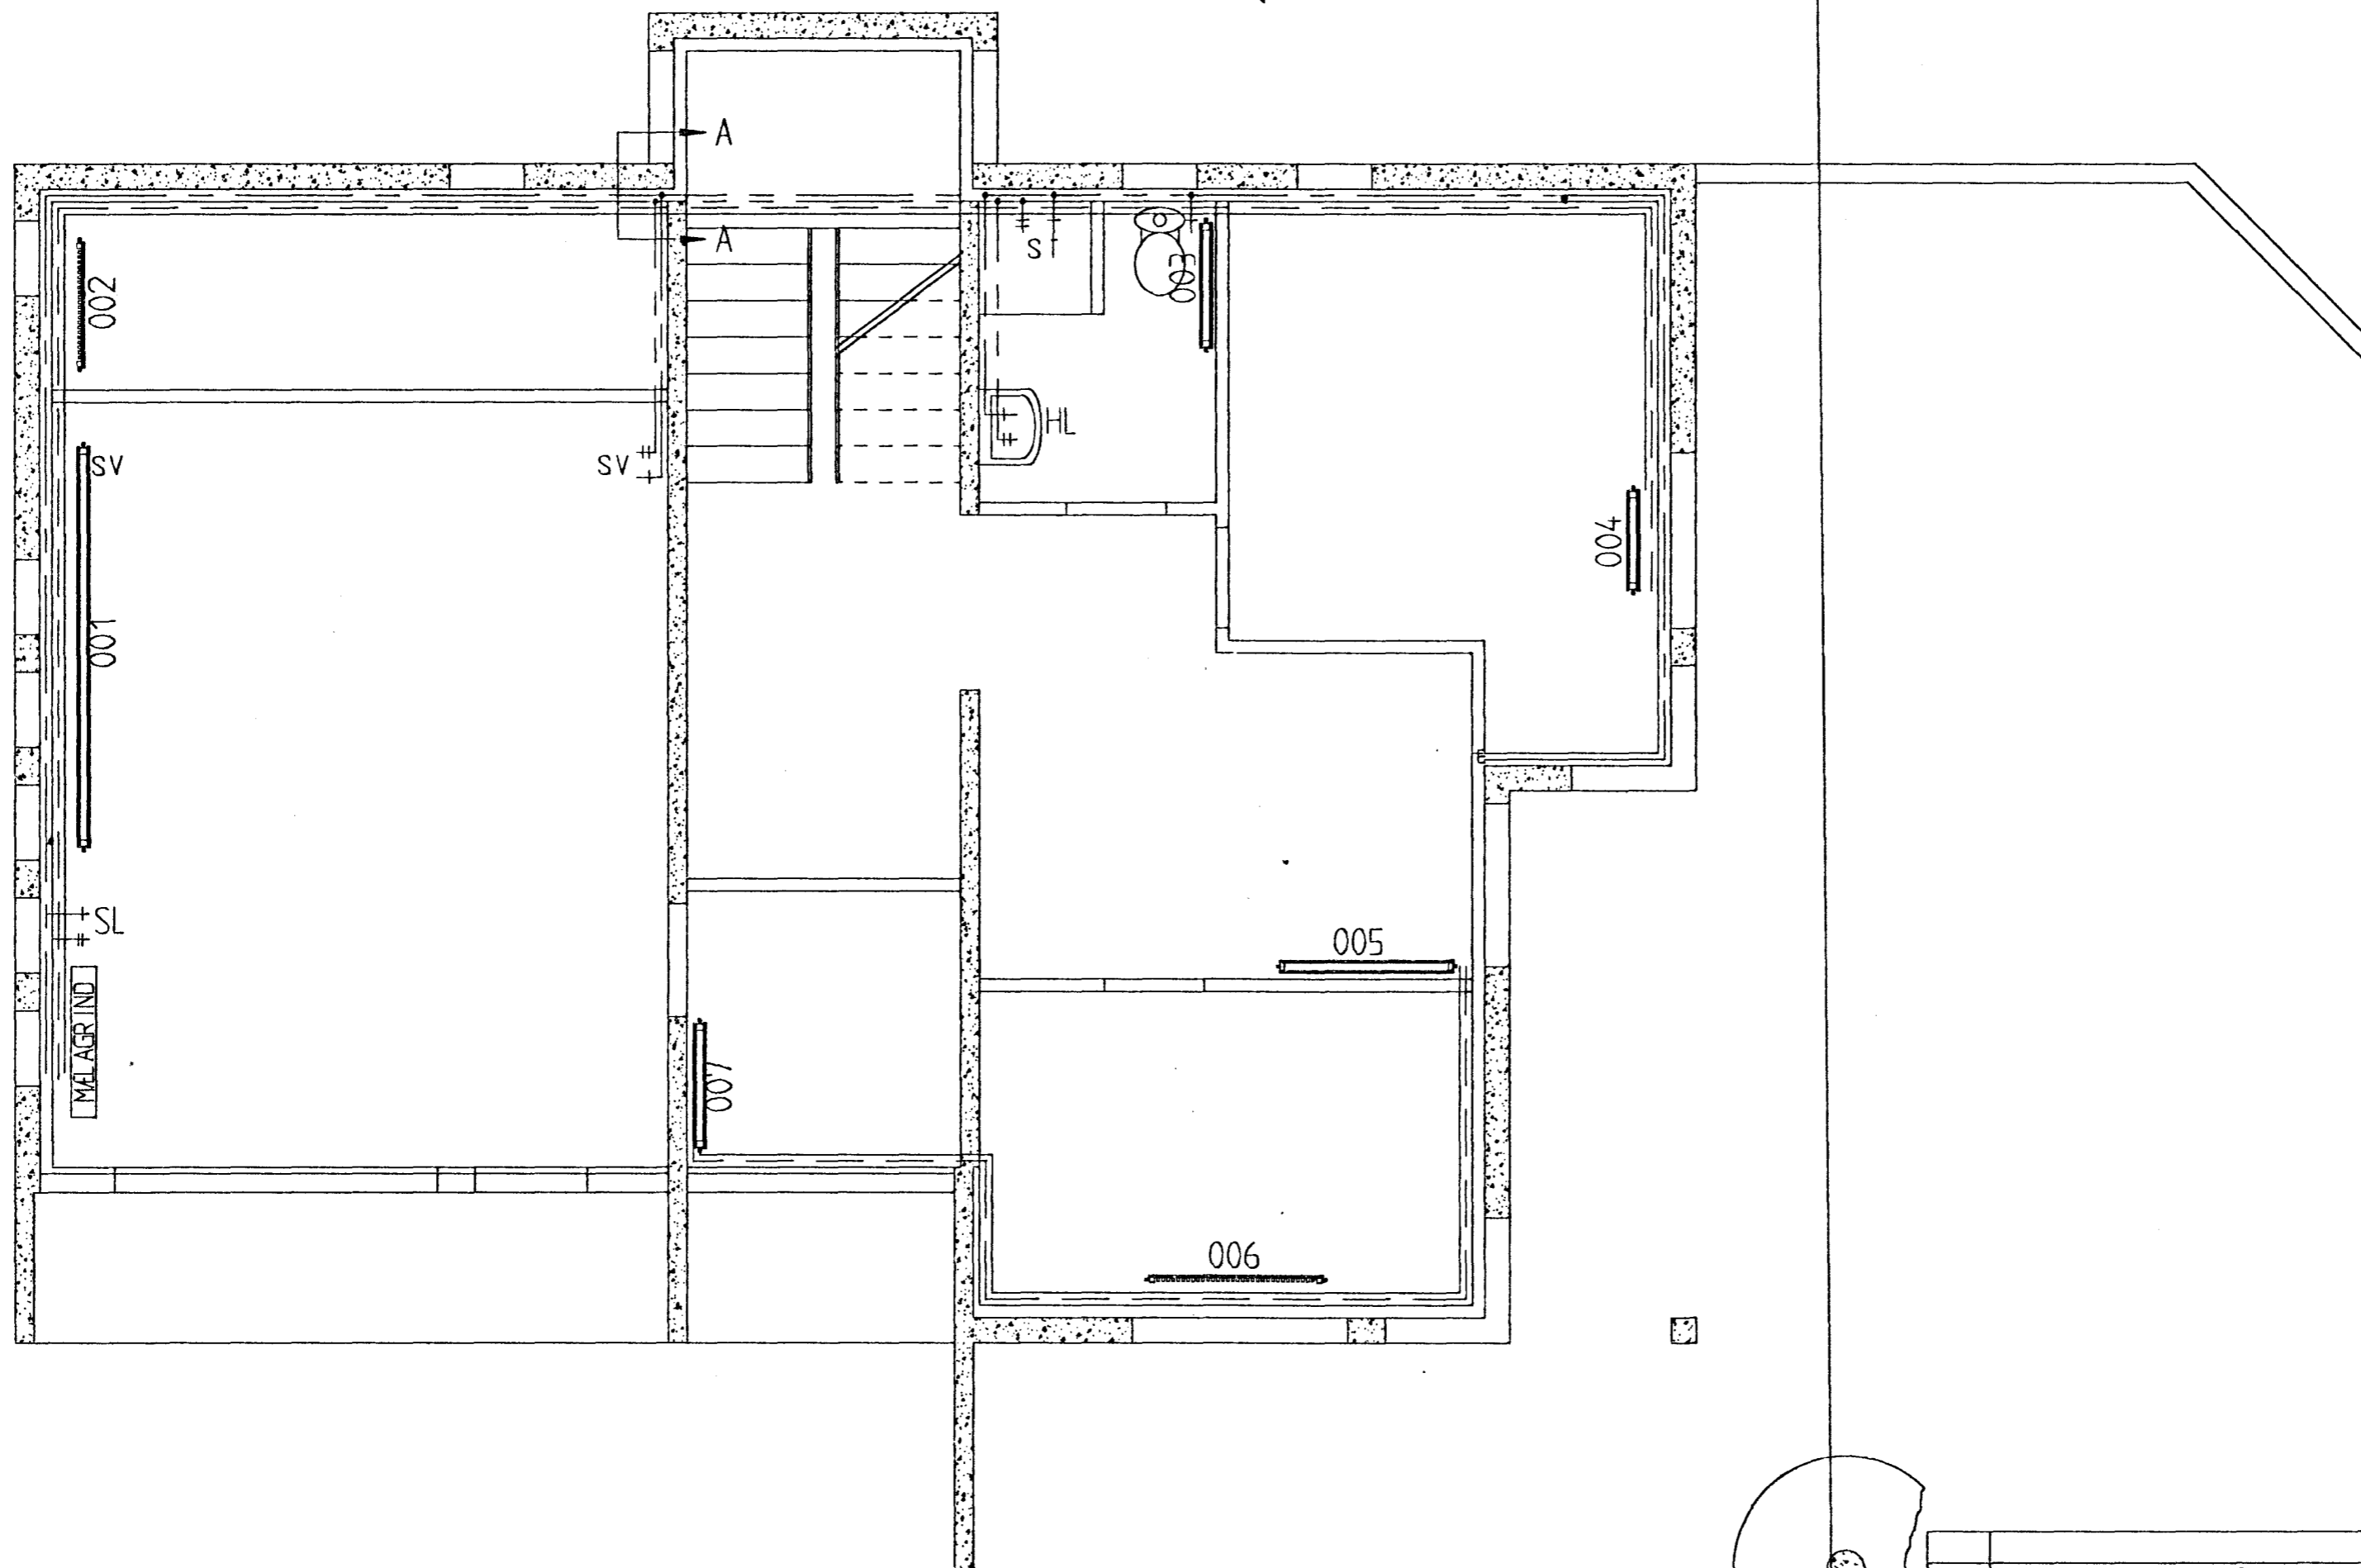


MYND A - A.

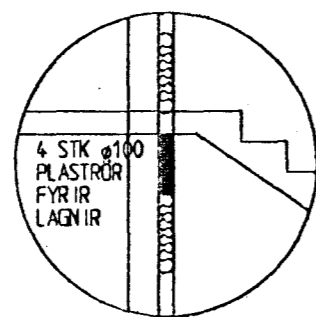

Nr.	Heiti	Teikn.nr.	Efni	Breytt 05.03.94
				Ath.
	<b>Jóhannes Einarsson</b>	Mkv.	Dags.	28.08.1992
	Véltæknifræðingur	1:50	Teikn.	Jóh. Einarsson
	Hólsbergi 13 Hafnarfjörð S. 52836	Yfirf.	Samb.	
HÁABERG 35 HAFNARFJÖRÐI			TEIKNING NR. 3	
Hita og vatnslagnir í kjallara.			Verk nr. 92.01	