


HÁABERG NR 37A OG 37B M. 1:50

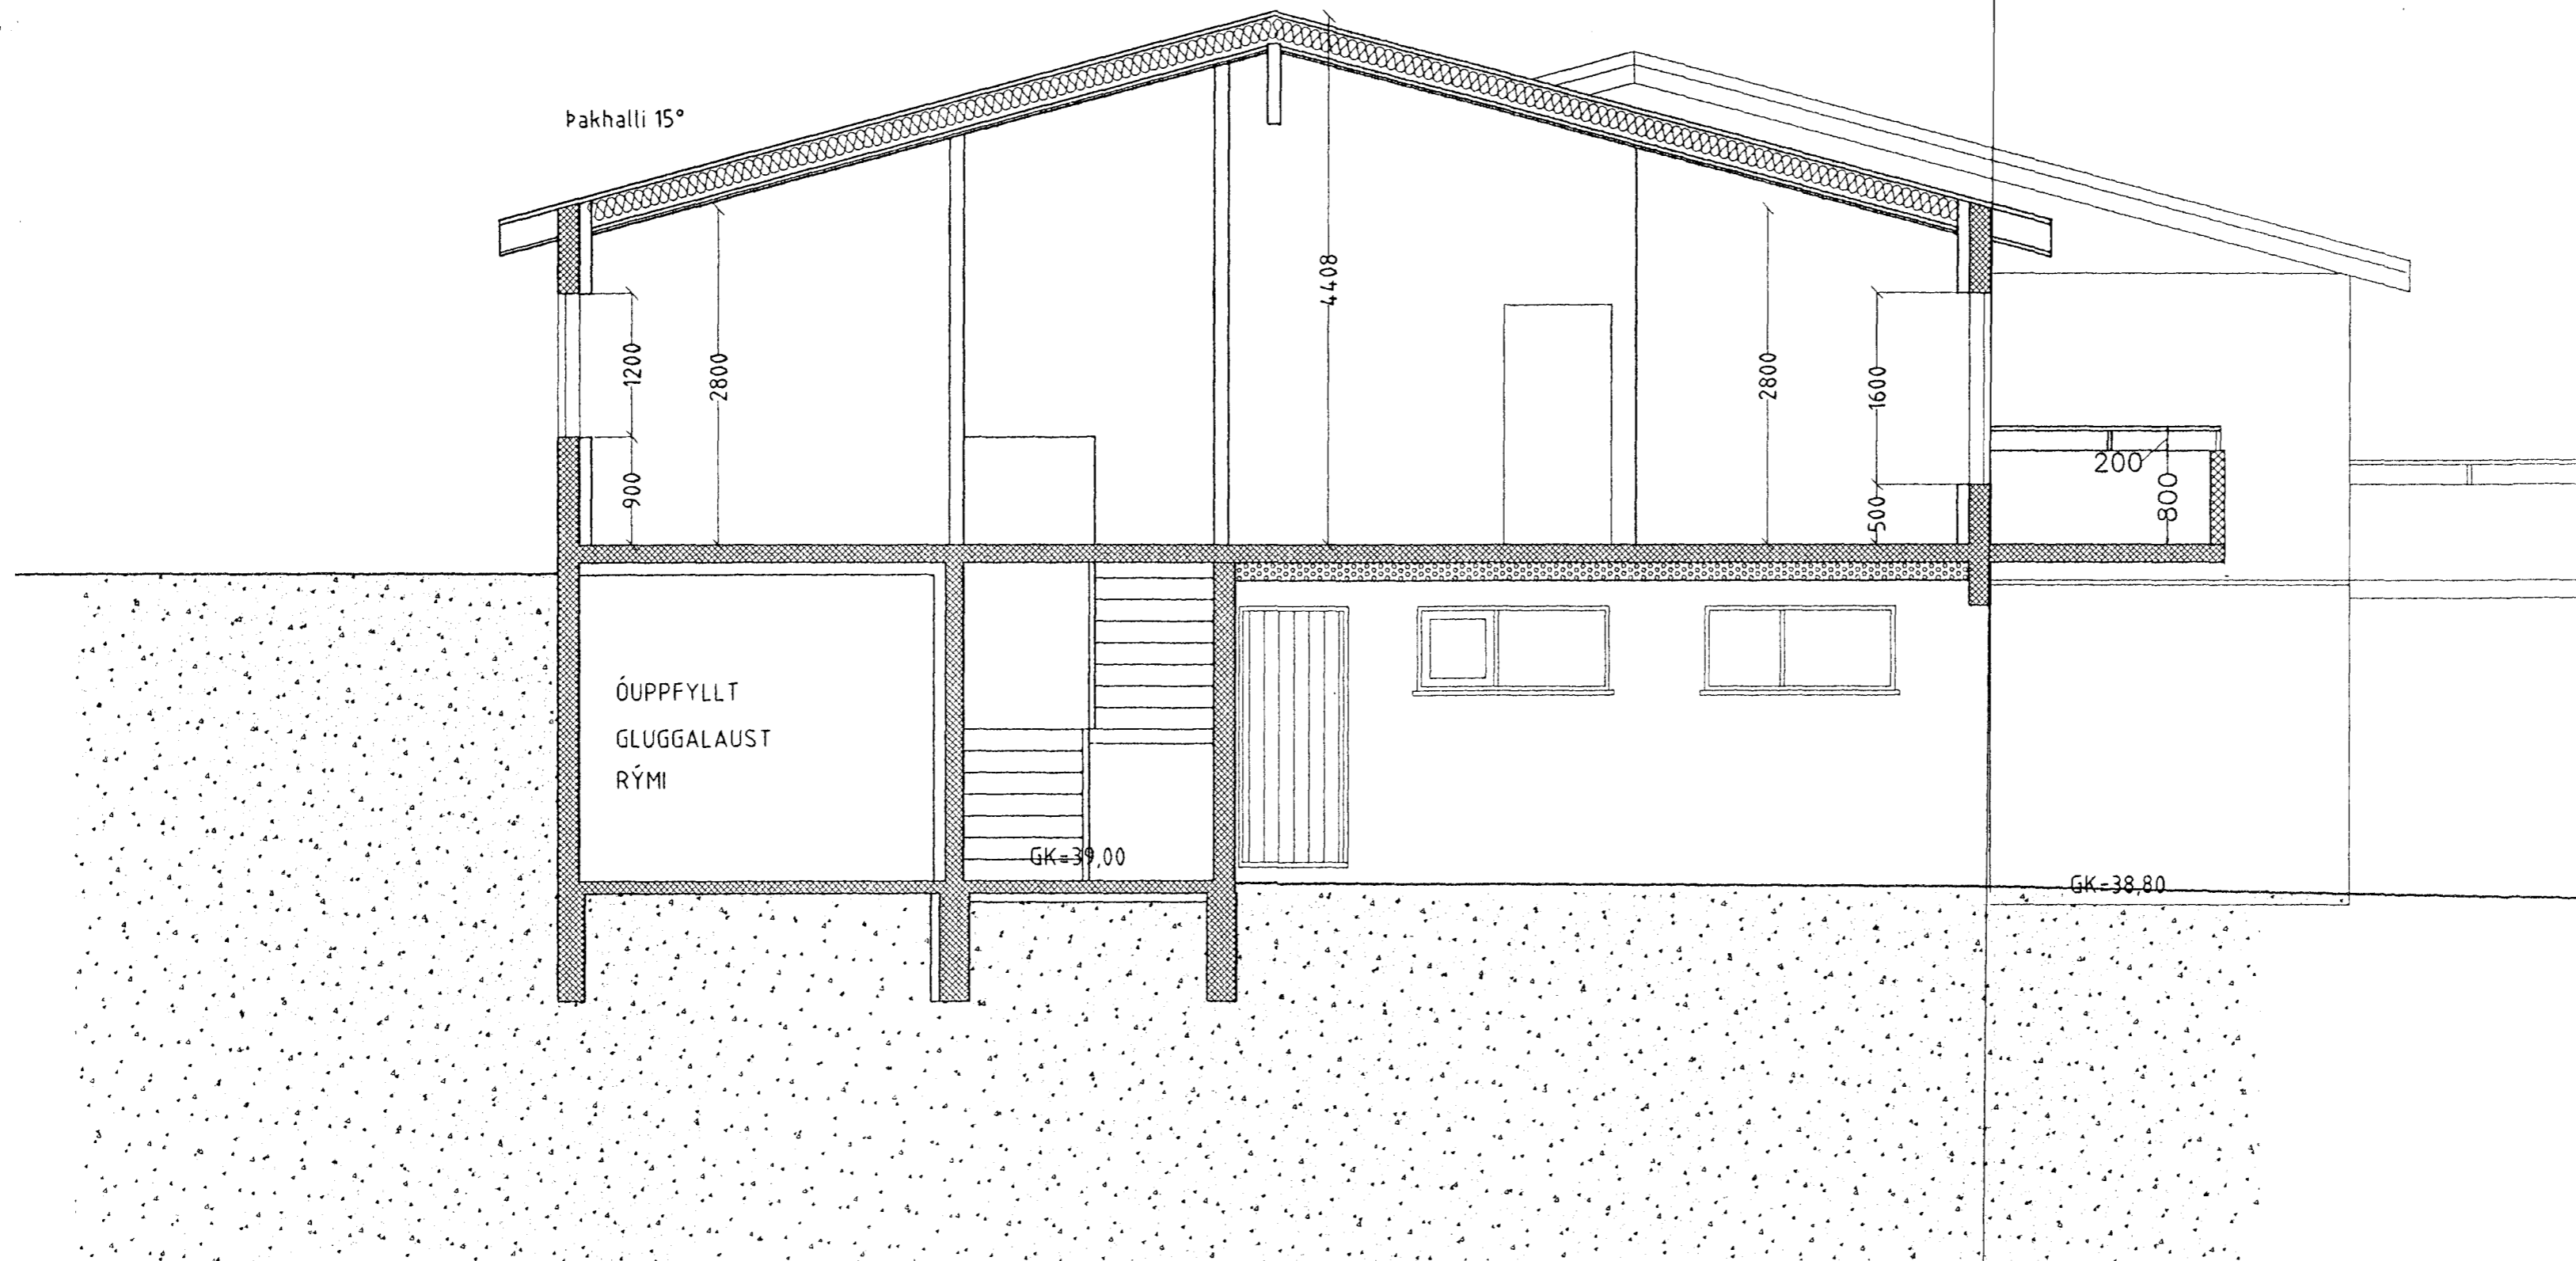

SNID B-B

[Handwritten signature]

es

TEIKNISTOFAN SUÐURLANDSBRAUT 48
S: 588-7344 FAX: 588-7343

VERKHEITI	HÁABERG NR 37A OG 37B	M.k.v.	1:50
VERKHUFI	SNID	DAGS	05.05.2000
HANNAÐ	SIGURÐUR KJARTANSSON kt. 090246-2839	BLAÐ NR	AF
TEIKNAD	kjartan sigurdsson kt. 121066-5809	BREYTT.	