



útlit nord-vestur

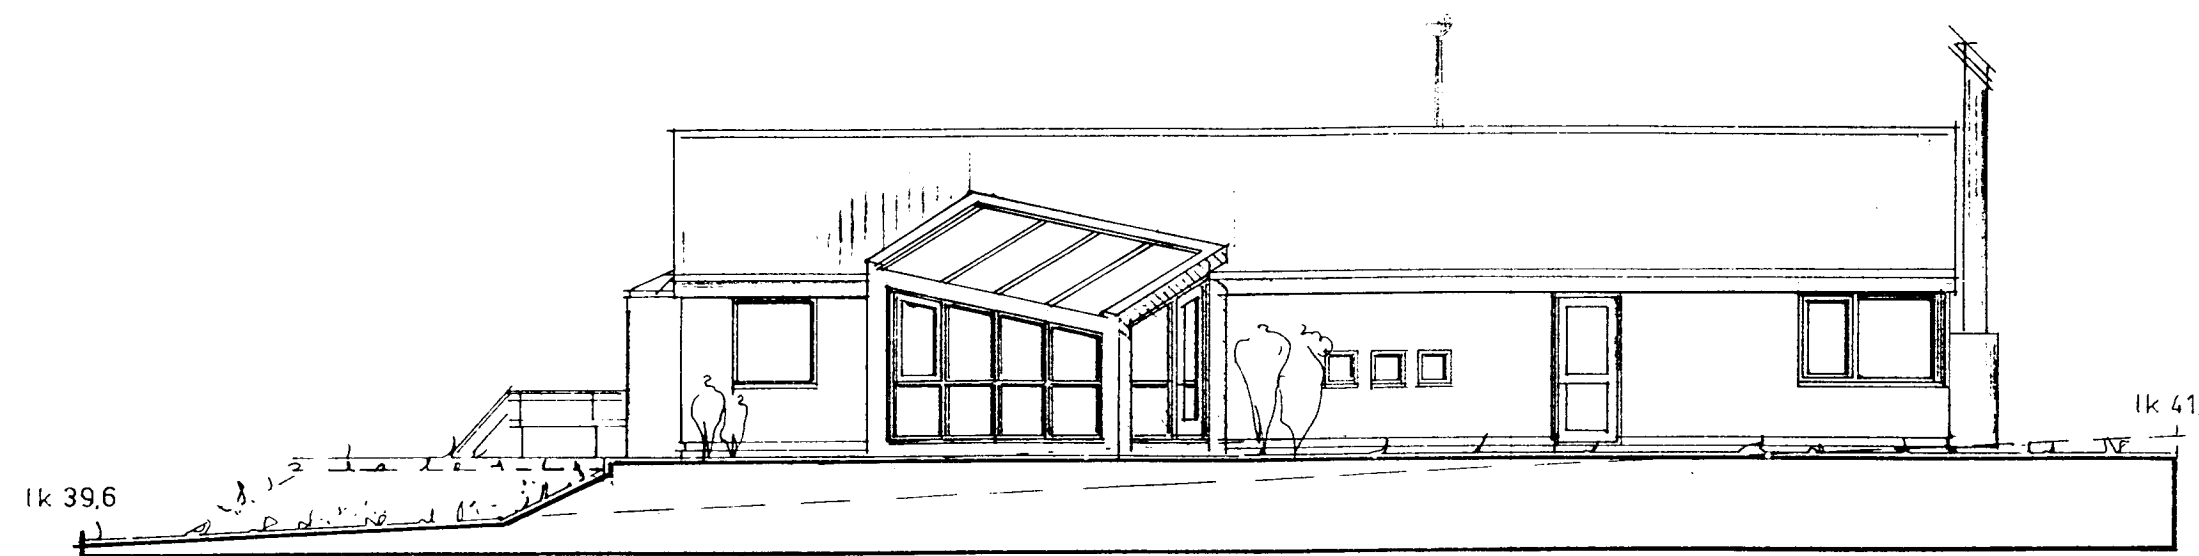


útlit nord-austur.

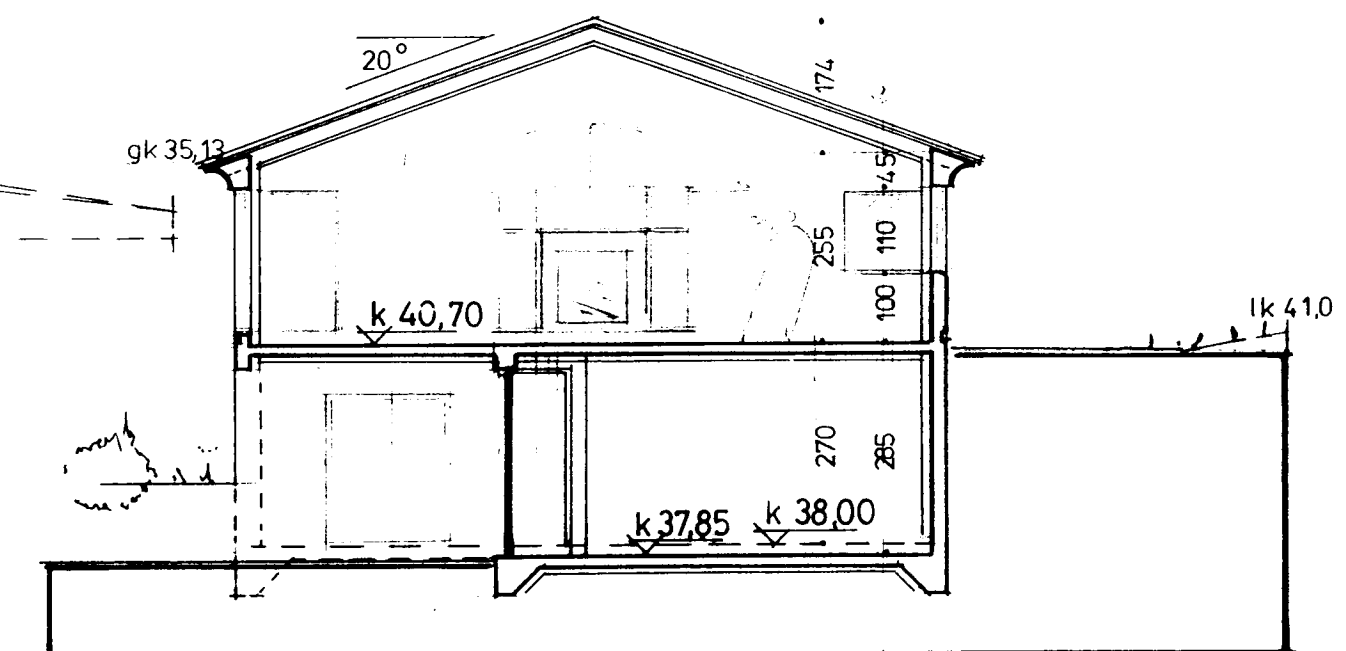

sneiding a - a



útlit suð-vestur
 Bjarni Snæbjörnsson arkitekt, f.a.l. s 53266

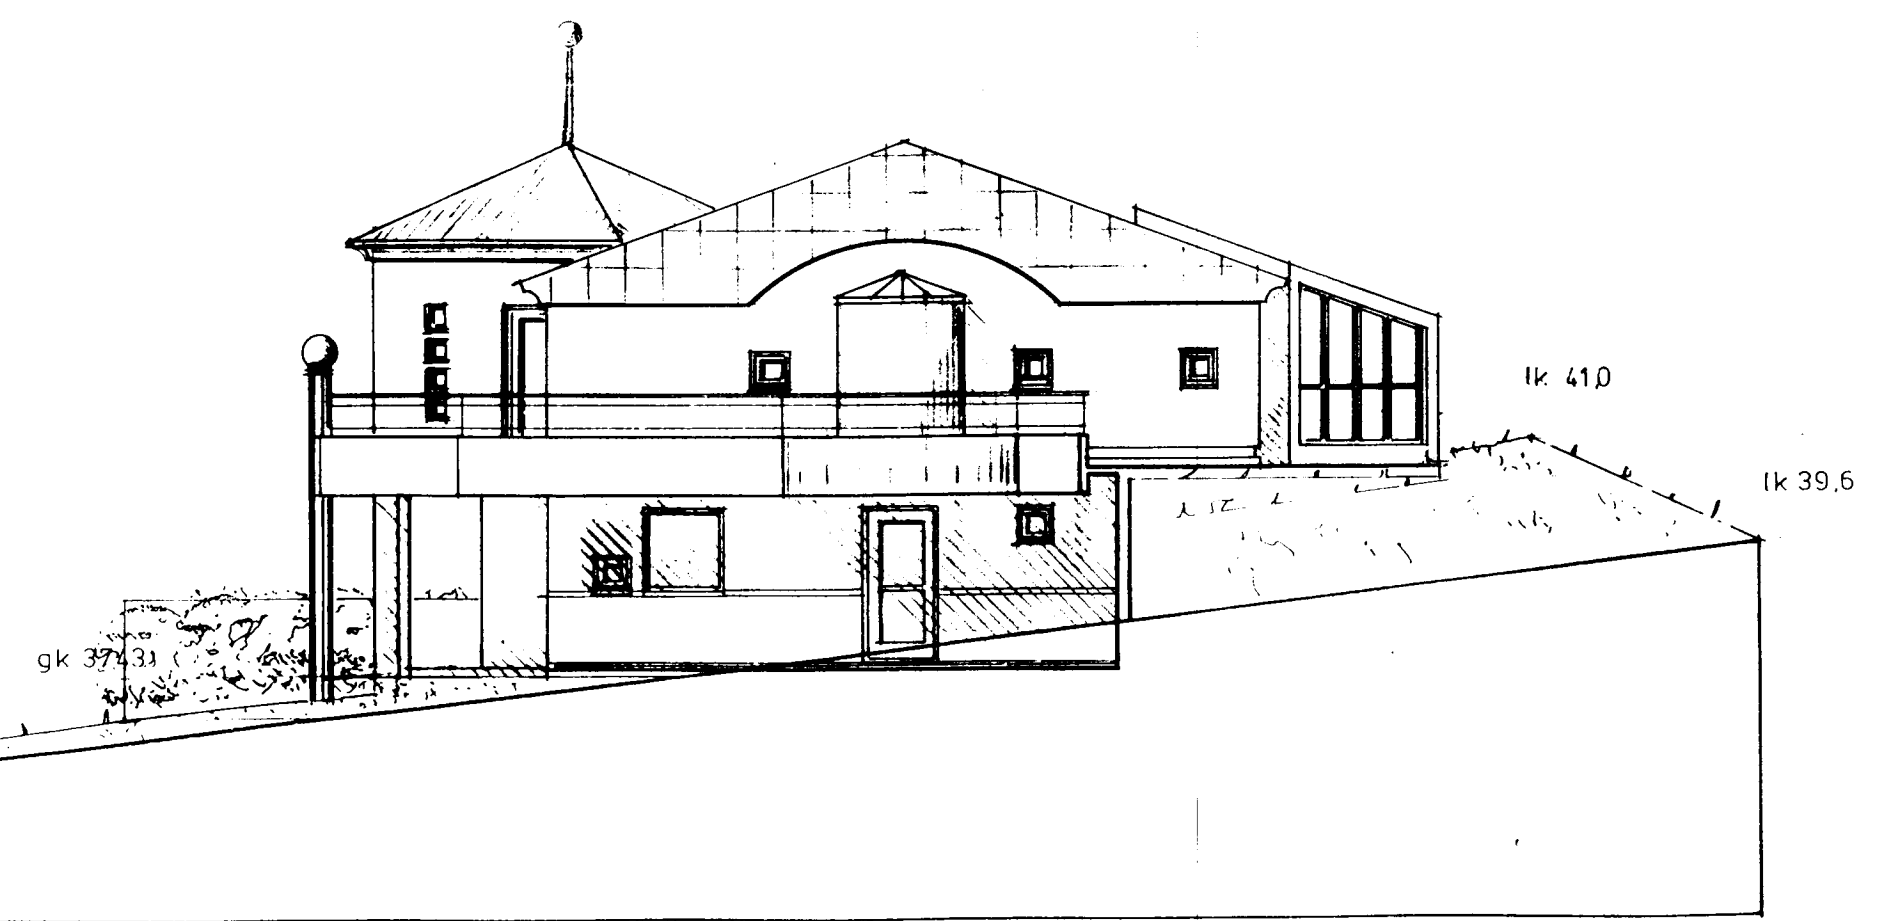

útlit suð-austur

haaberg 39,

útlit, sneiding, 1:100,

07.06.'02 breytt útlit nord-vestur
 10, 05, '91
 12.08.'91 breyttur hæðarkóti