



Í ÚTBRÚN ÚTVEGGJA KOMI EINFÖLD  
GRIND.  
LÆRÉTT KÍO % 20.  
LÖRÉTT KÍO % 30.

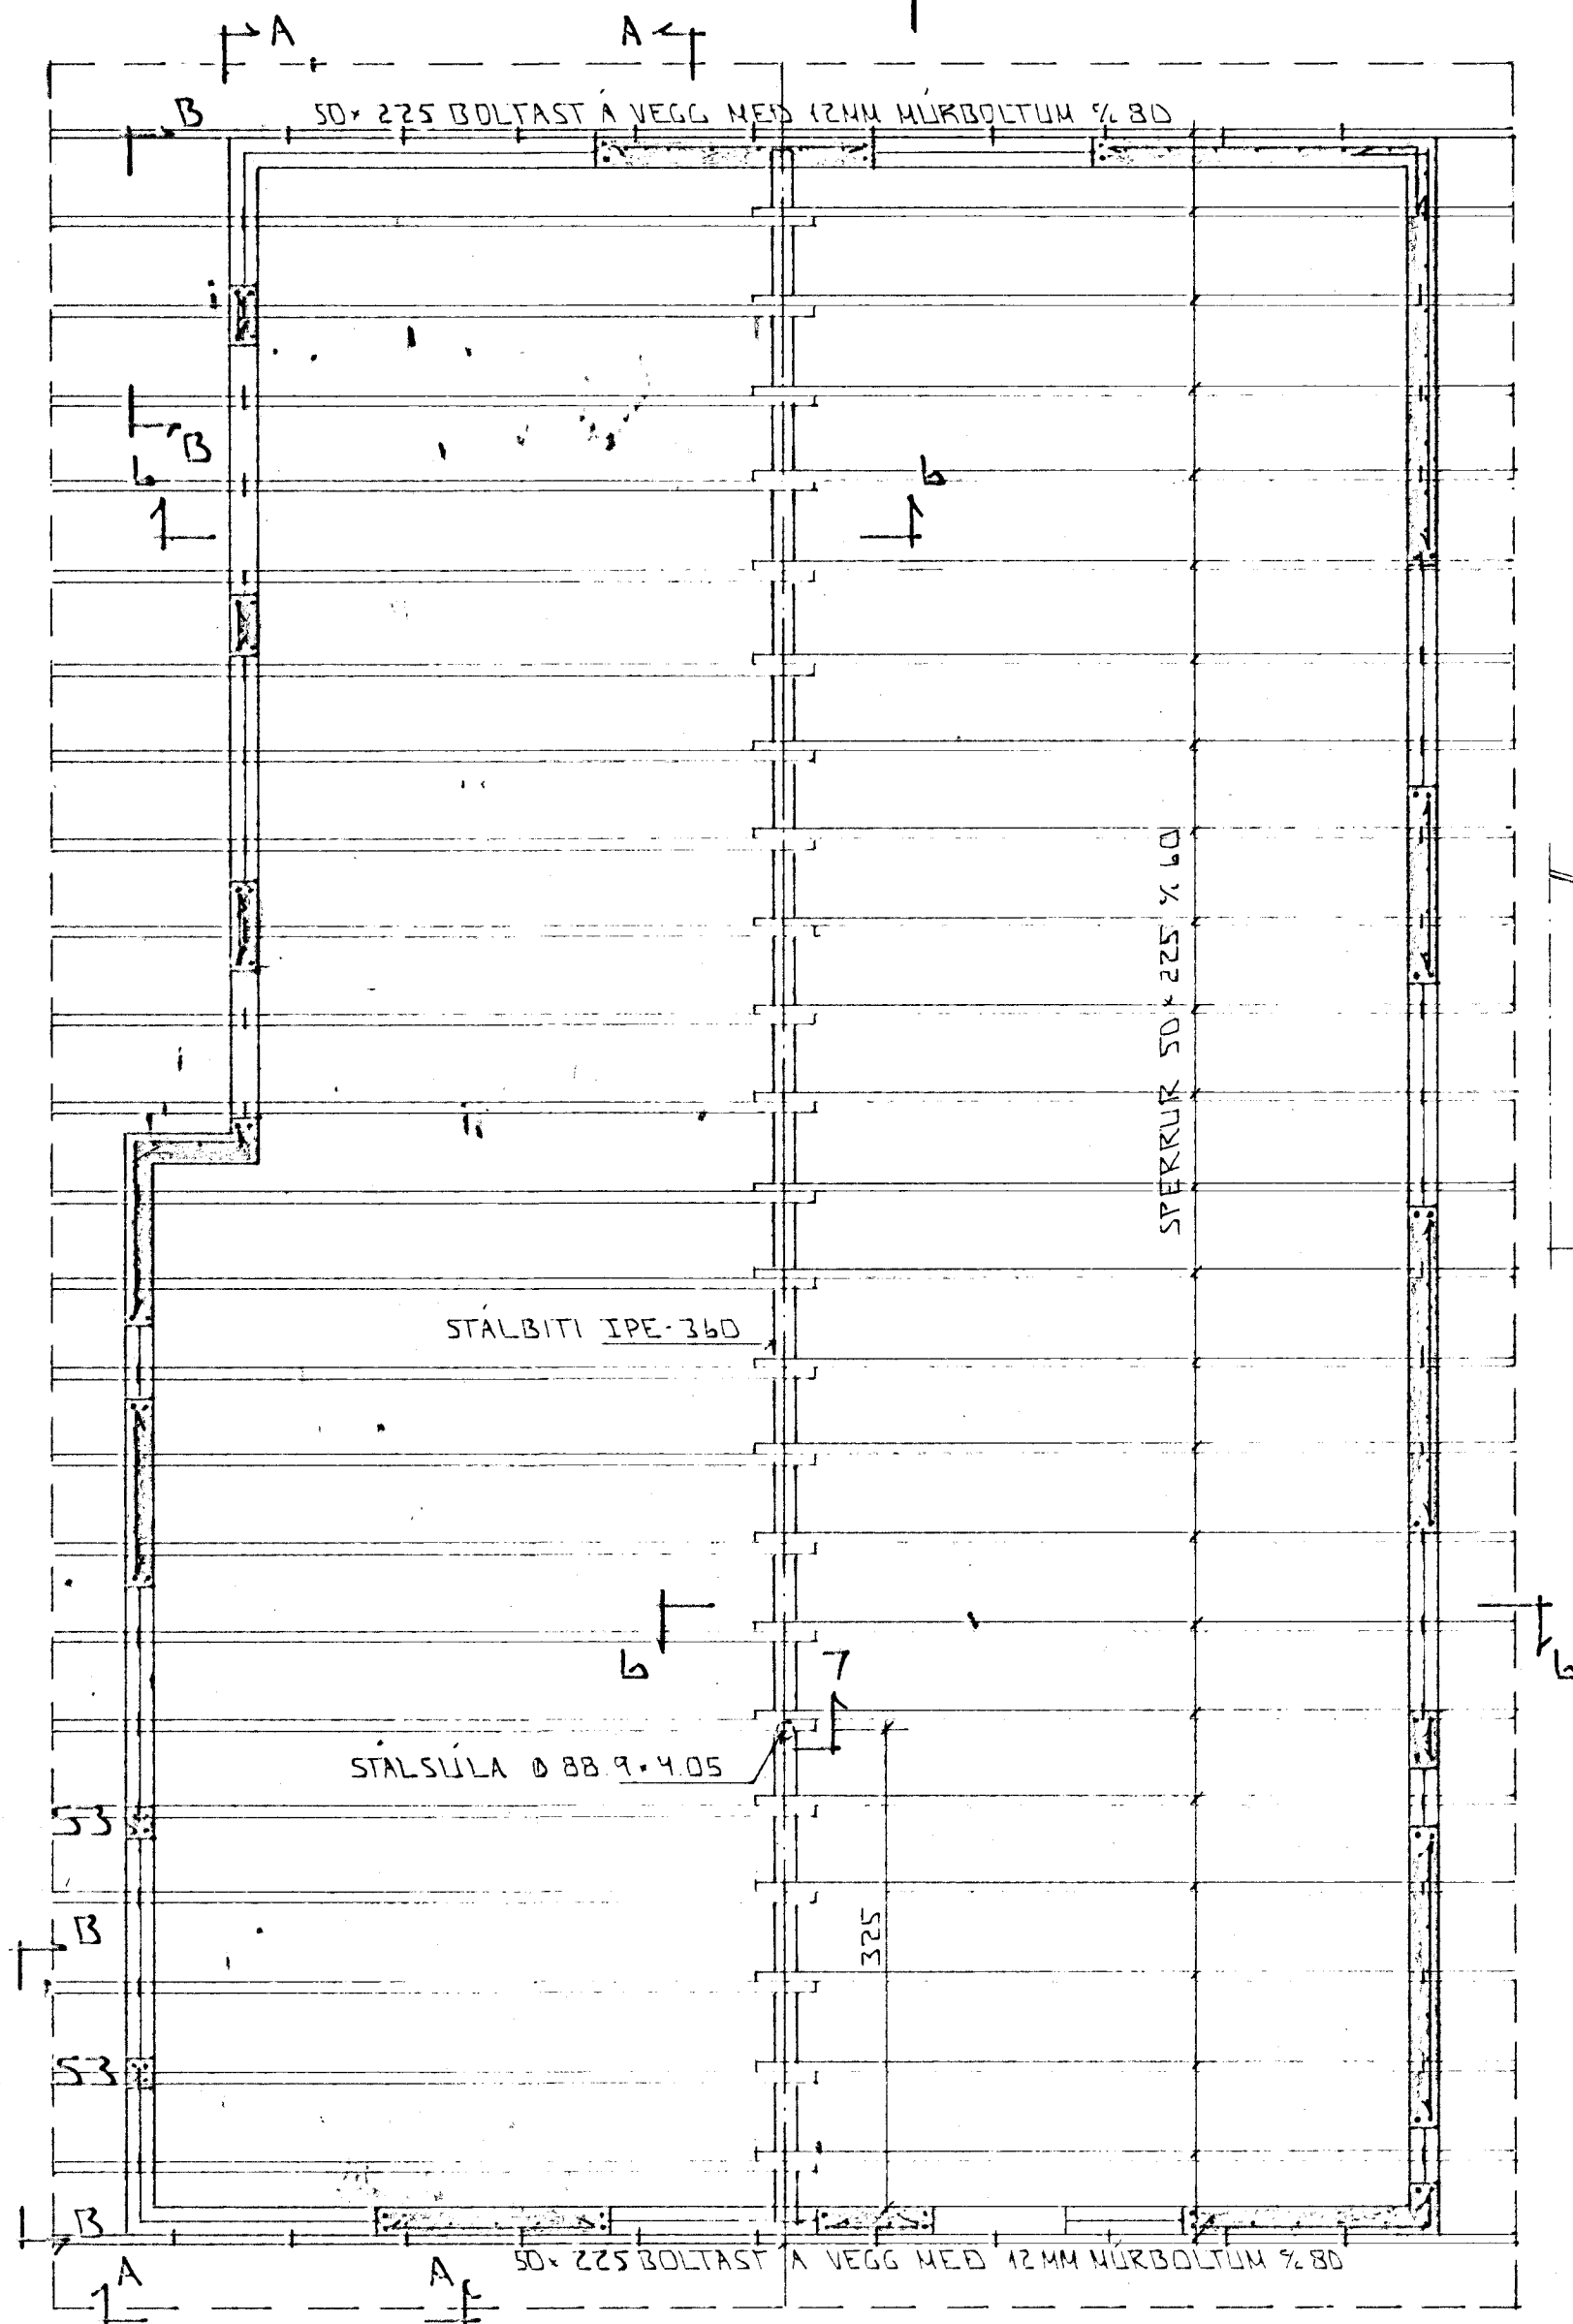


GRUNNMYND 1:50

SKÝRINGAR


ALMENNAR SKÝRINGAR SJA BL.NR.1-01.  
SÚLUK S3 SJA BL.NR.1-04.

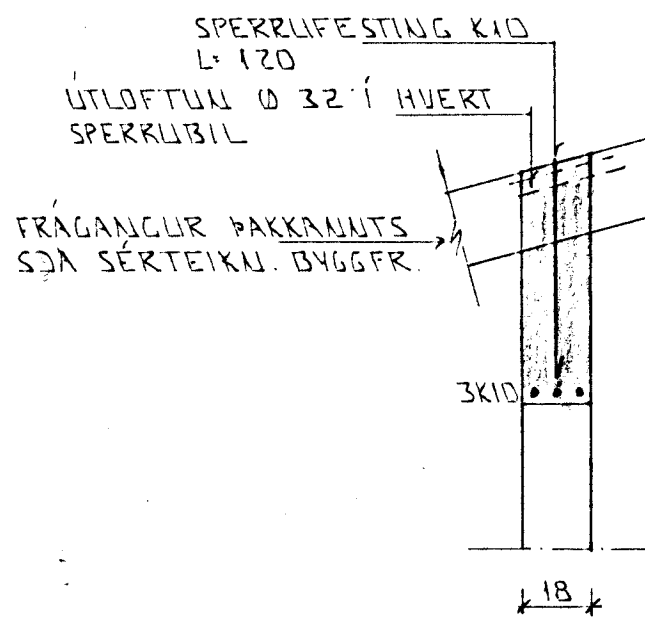


SNID b-b 1:20

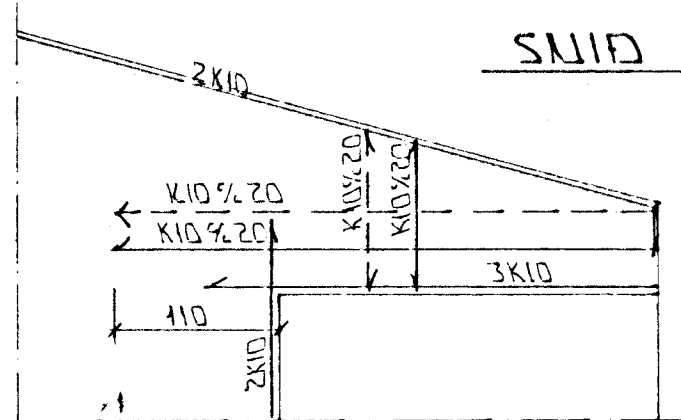



ÁSNÝND A-A 1:50

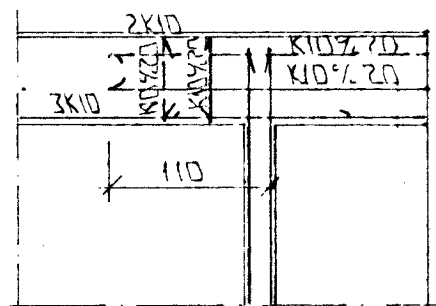

ÁSNÝND B-B 1:50

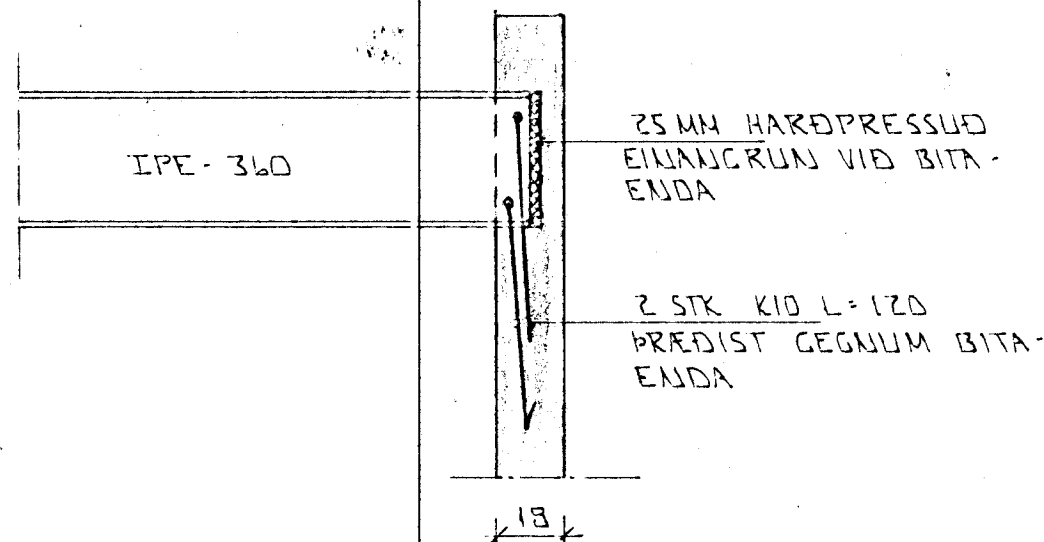

BITAENDI Í VEGG 1:20

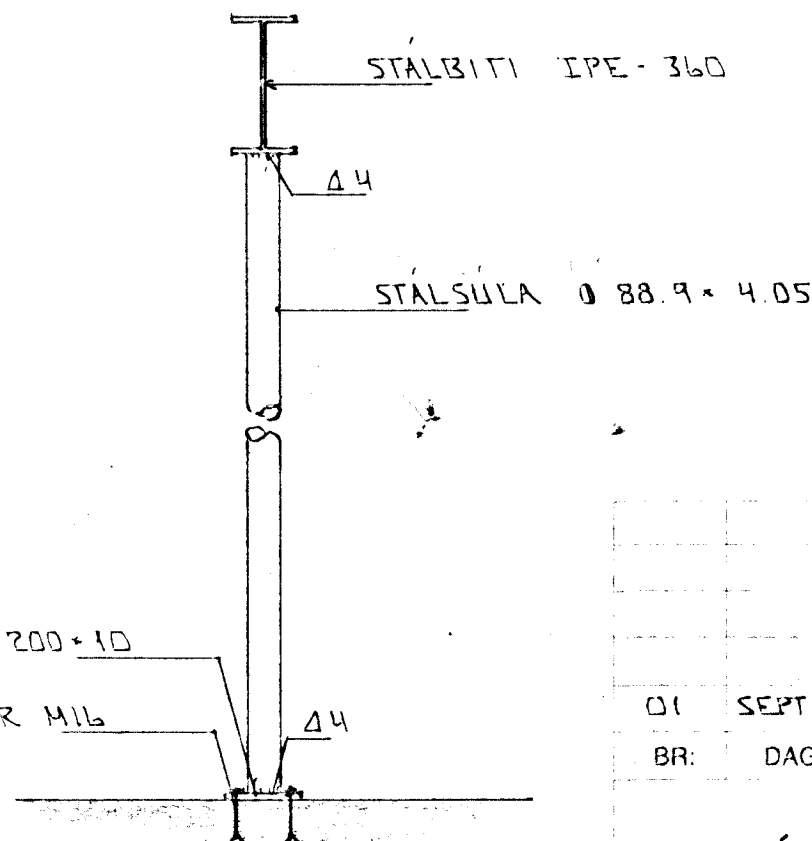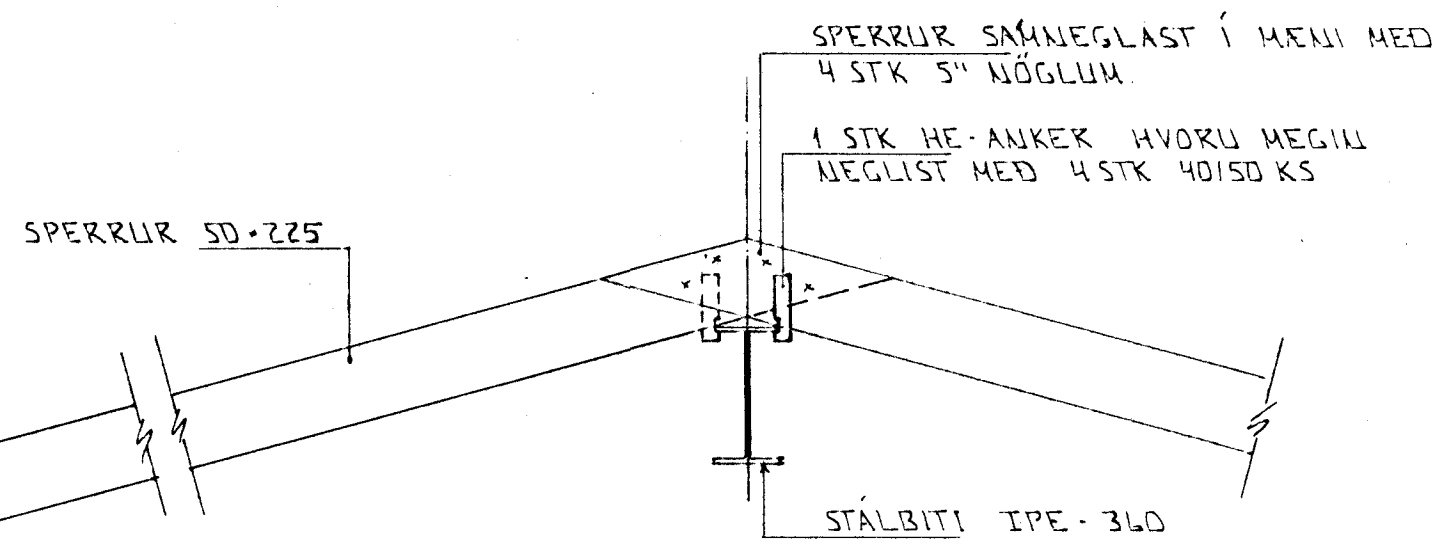

SNID 7 1:20

01 SEPT 98 SPERRUSTÆRÐ OG ÚTLOFTUN Í BR. GH  
BR: DAGS. EDLI BR. SIGN.

HÁABERG 41  
HAFNARFABRILID ELDRI  
Byggingafræðingur/Hafnarfjarðar  
TEIKNING OGILD  
22 OKT. 1998  
PAKVIRKI  
Sigurbjartur Halldórsson

MKV 1:50 1:20  
DAGS. JÚLÍ '98  
VERK NR. 9651  
TEIKN NR. 1-05  
HANNAD  
TEIKNAD GH  
YFIRFARIÐ

TEKNIÞJÓUSTI  
SIGURDAR ÞORLEIFSSONAR ehf

STRANDGÖTU 11 - 220 HAFNARFJÖRÐUR - Sími 555 4255 - FAX 565 2875