


GRUNNMYND 1. HÆÐAR 1:50

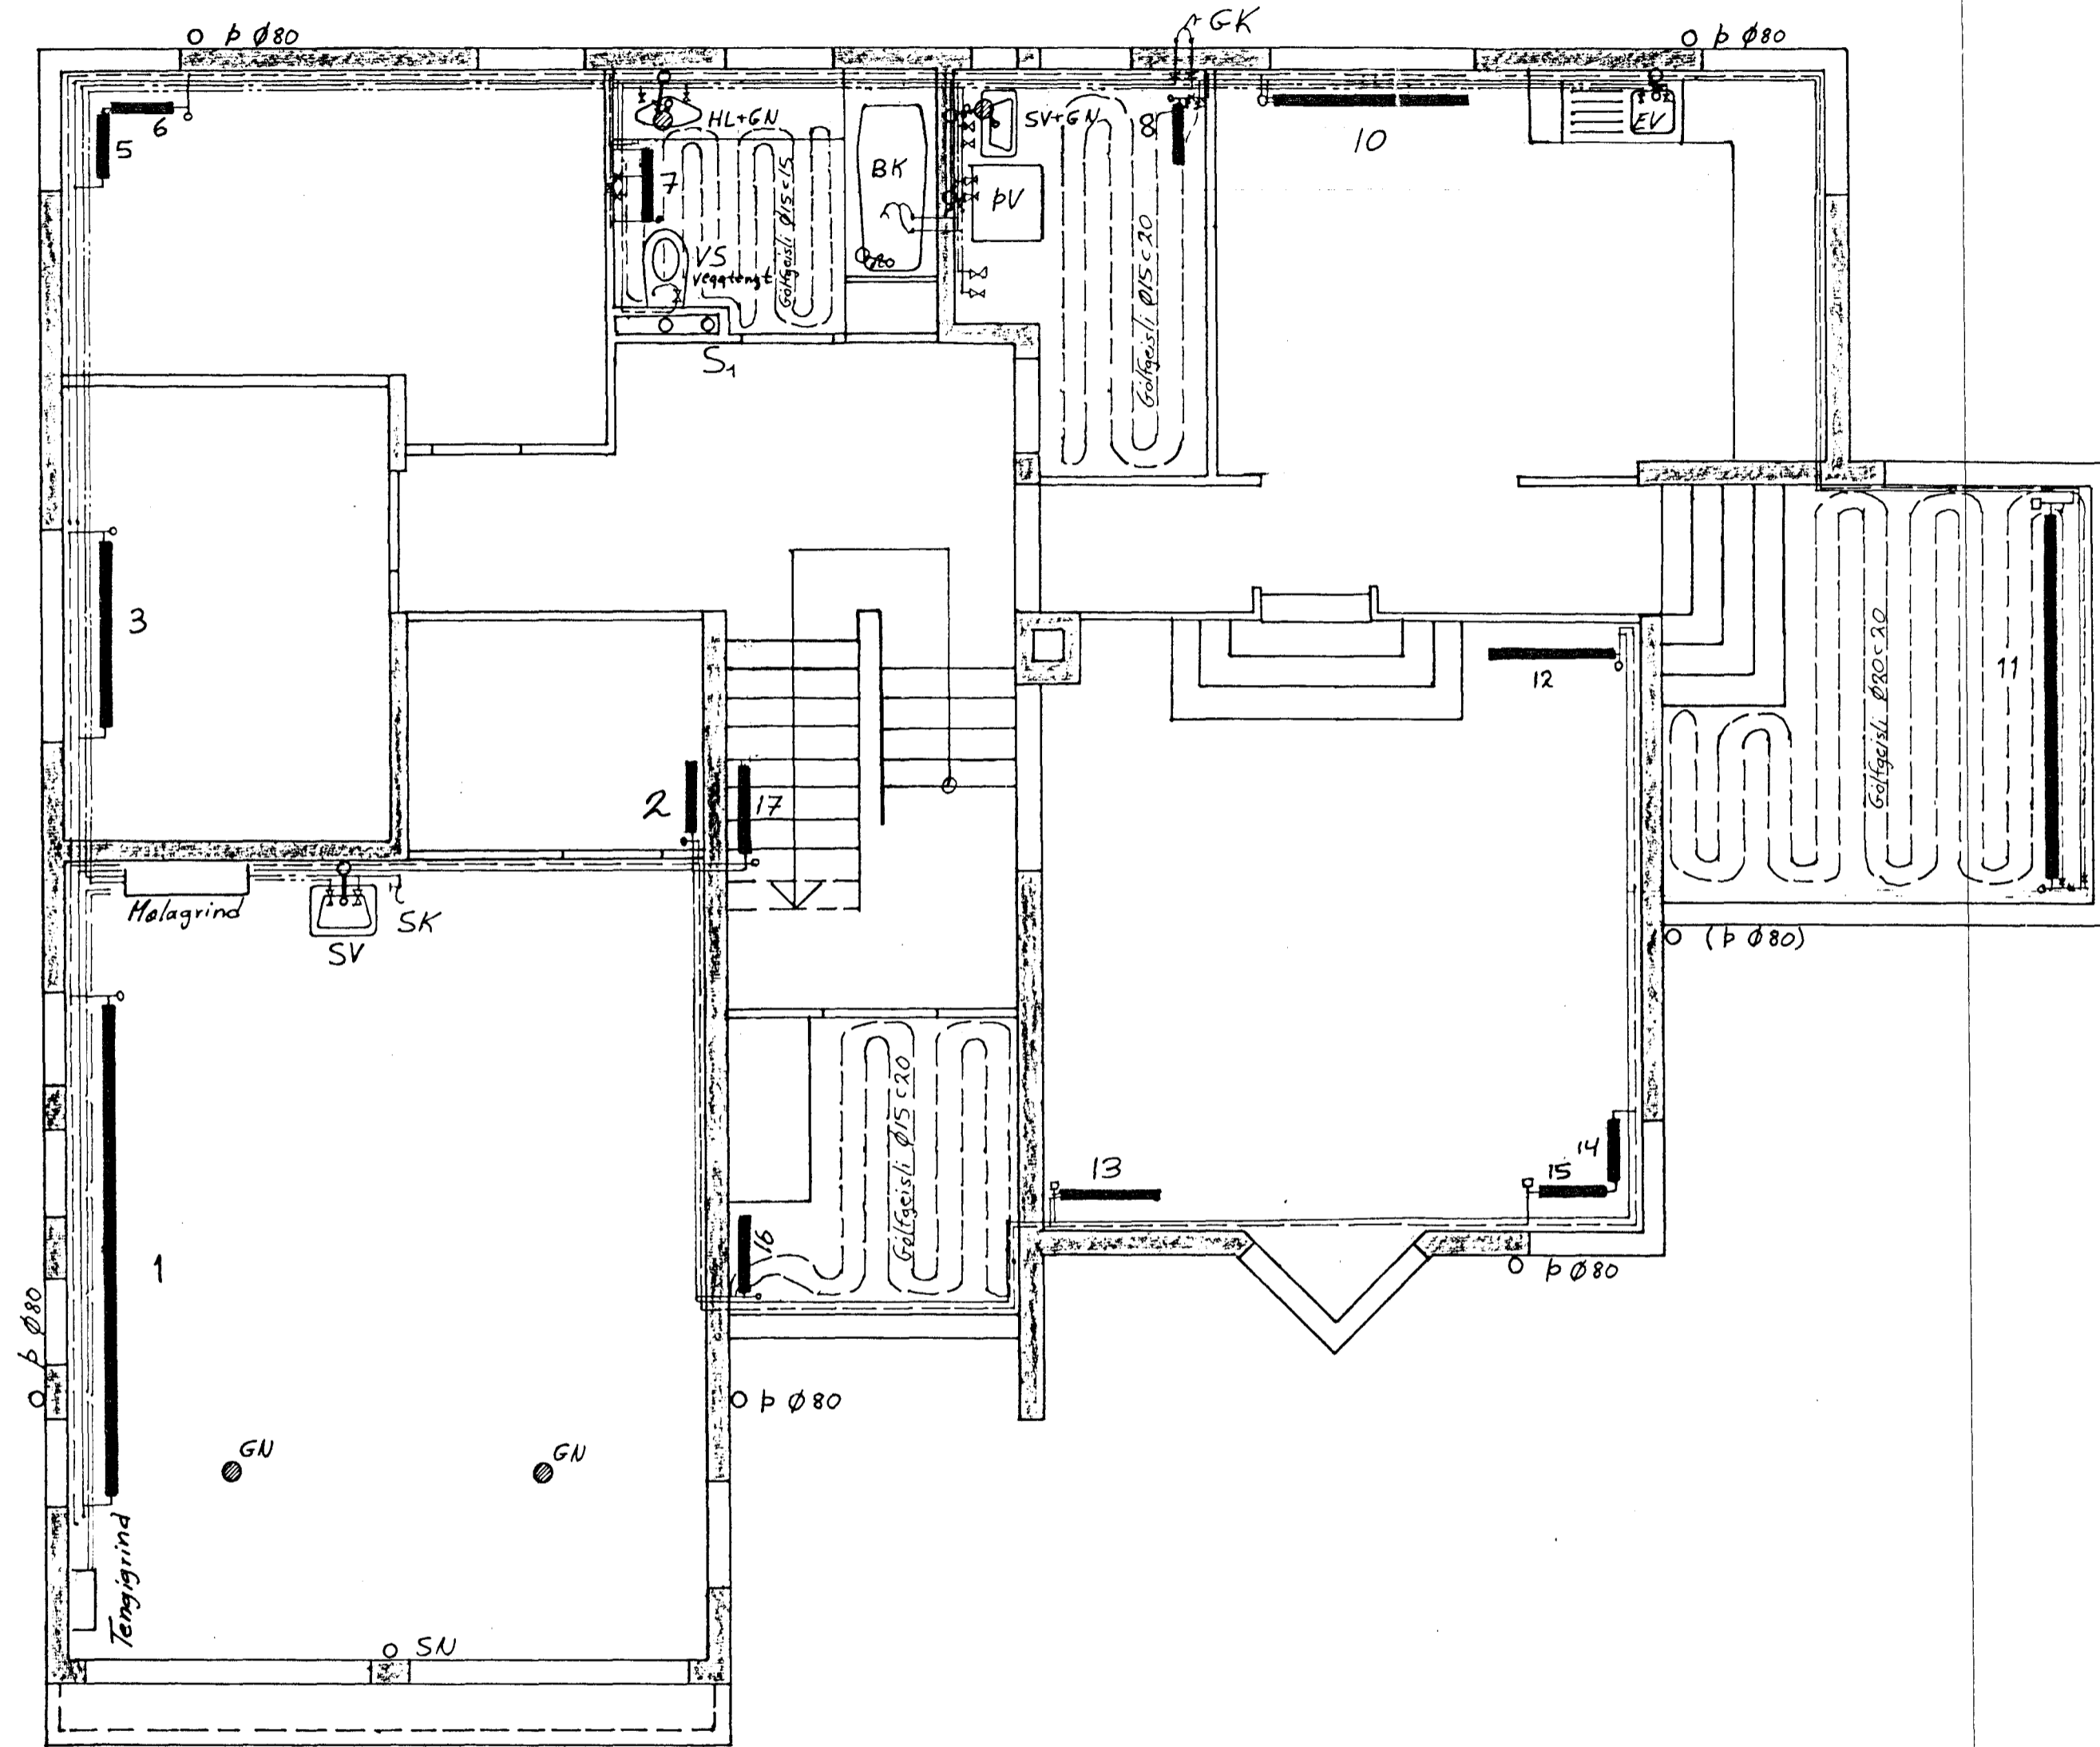

07 NOV 1991

Lagnir og ofnar

Breytingar			HÁBERG 43, HAF.	
Nr.	Dags.	Nafn		
1	25/10/91	K.B.	Verkfæðistofa Þráinn Karlsson og Benedikt Skarphéðinsson sf. LAUGAVEGI 17B. SÍMAR: 31770, 687775	H.K.B. J.K.B.J.S M 1:50
				Nr. 2
			HITI, VATN OG FRÁRENNSLI	Dags. Okt 190 Benedikt Skarphéðinsson