


GRUNNMYND M; 1:50  
EFRI HÆÐ

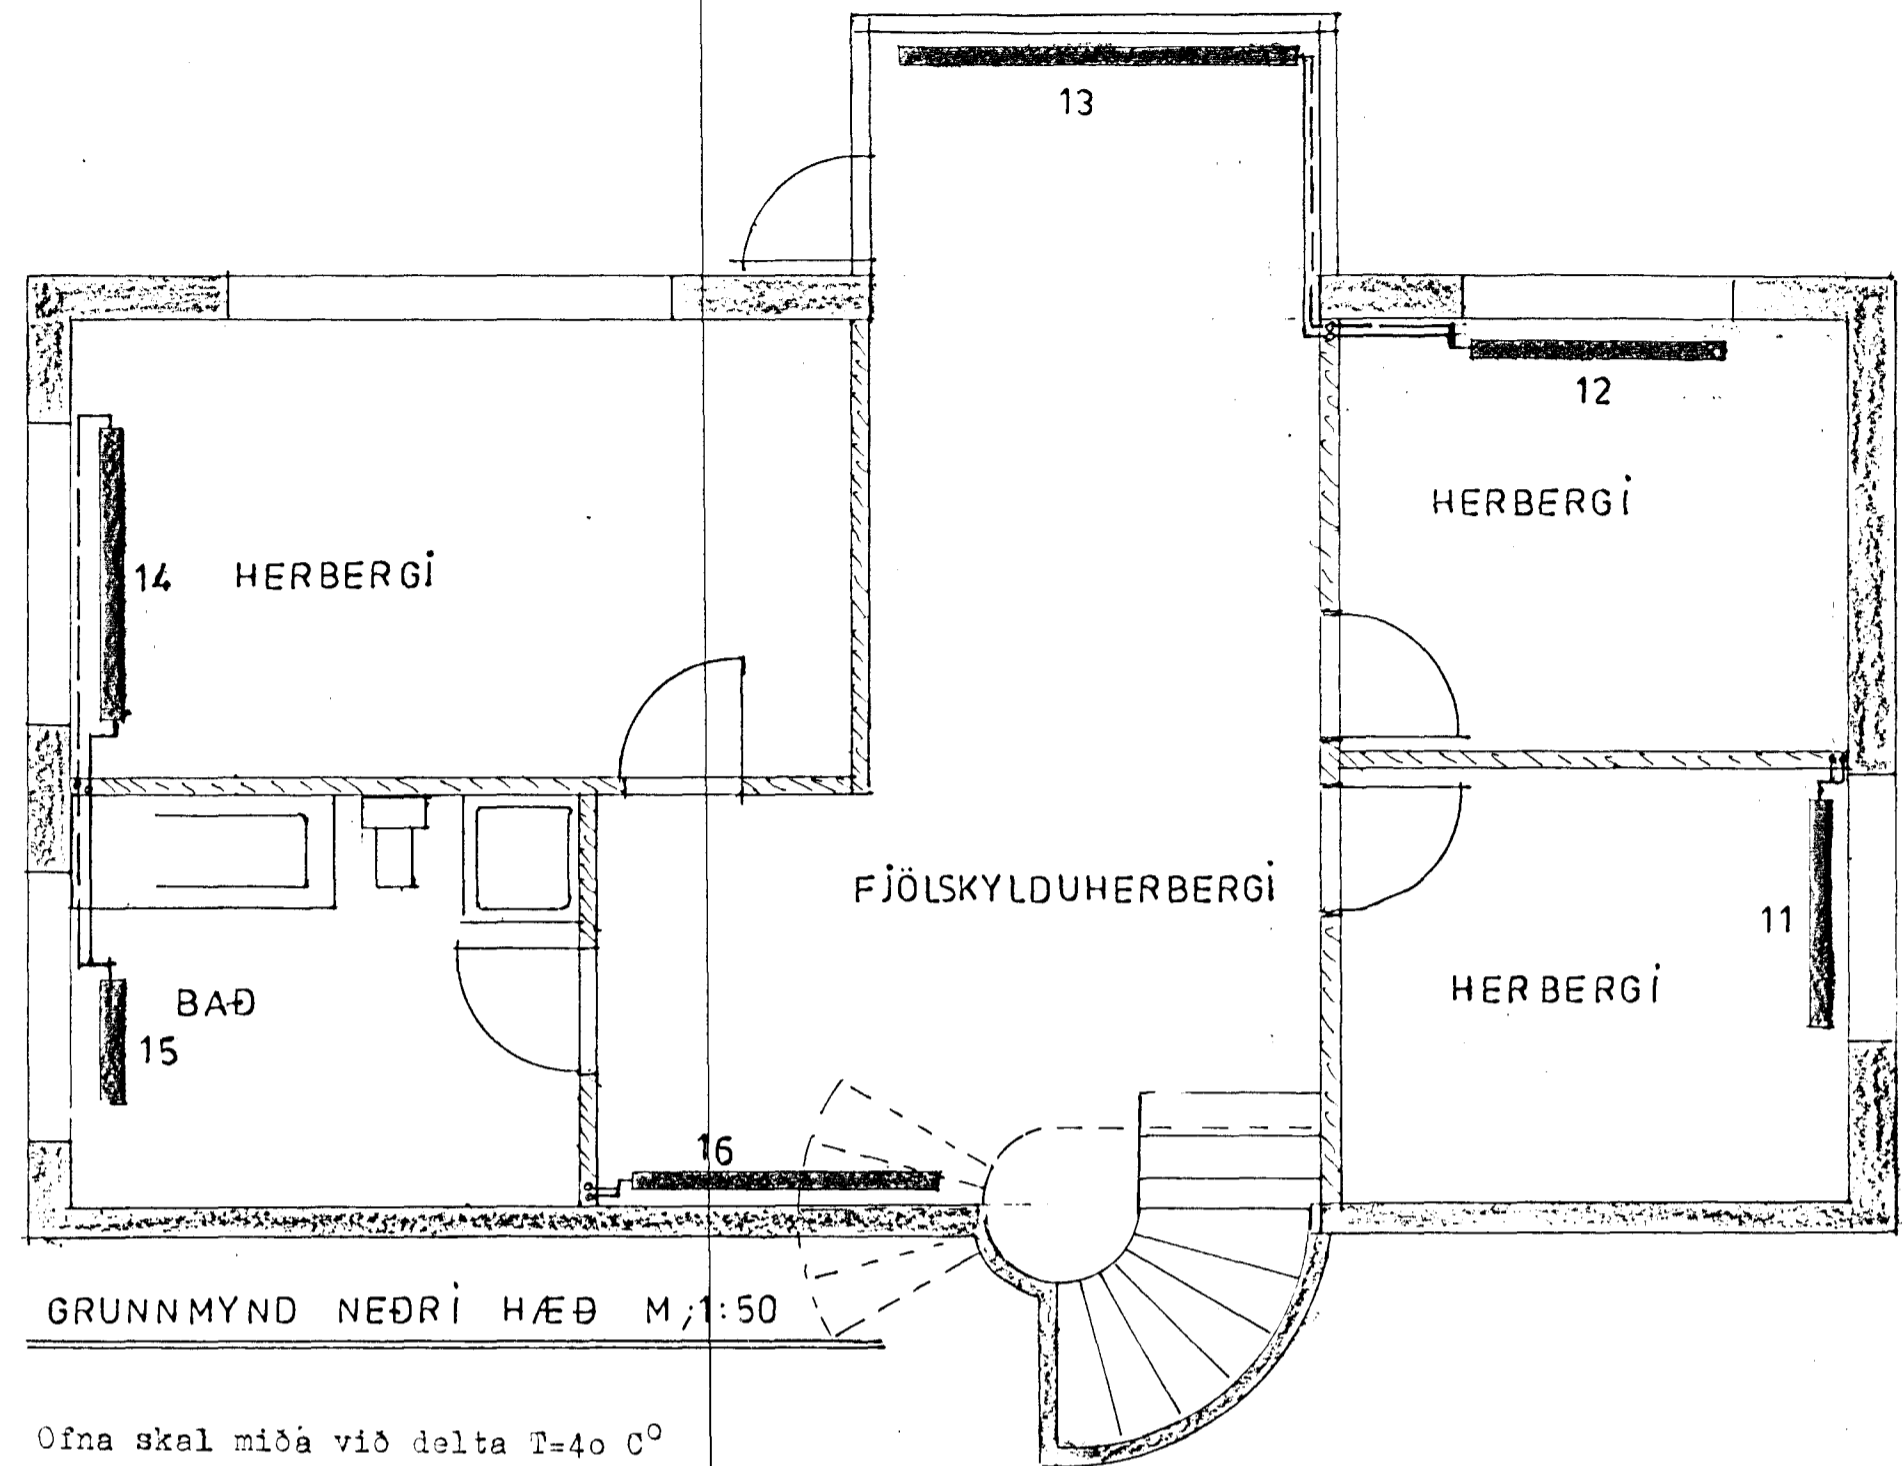

GRUNNMYND NEÐRI HÆÐ M; 1:50


OFNALISTI Ofna skal miðá við delta T=40 C°

Ofn nr	Herbergi	Hitabörf Kcal/klst	Mesta hæð cm	Mesta lengd cm	Tenging	Valinn ofn
1	anddyri	600	75	70	AB	
2	snyrting	350	60	80	CD	
3	herbergi	1200	60	160	CD	
4	þvottur	600	75	60	CD	
5	skáli	800	65	100	CD	
6	eldhús	1800	60	160	BC	
7	sólstofa	1360	14	280	CD	Runtal CP 14/280
8	stofa	2500	40	280	BC	
9	stofa	1600	40	180	AD	
10	bílgeymsla	2200	75	420	CD	
11	herbergi	900	60	160	AB	
12	herbergi	1050	60	160	AB	
13	sólstofa	1360	14	280	CD	Runtal CP 14/280
14	herbergi	1550	50	180	AD	
15	baðherbergi	800	65	100	CD	
16	fjölsk.herb.	1200	65	160	CD	

19.870

A alla ofna komi loftskrúfa og stillitú.

A alla ofna nema nr 1 og 10 komi Danfoss túrlókar og á ofna nr 1 og 10 koma Danfoss retúrlókar.

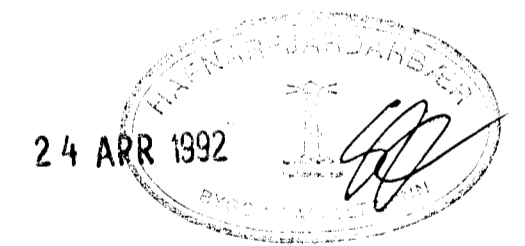

VERKHÖNNUN

VERKFRÆÐI- OG TEIKNISTOFA



ÁRMÚLA 21 REYKJAVÍK SÍMÍ 91-39900

Verk nr. 328

Teiknað:

Teikn. nr. 202

Hannað:

Mælikv.: 1:50

Samþykkt:

Dags. DES. 1991

Breytt:

Verkefni:

HÁABERG 5 HAFNARFÍRÐI

Heiti teikn.: HITAKERFI, GRUNNMYND.