
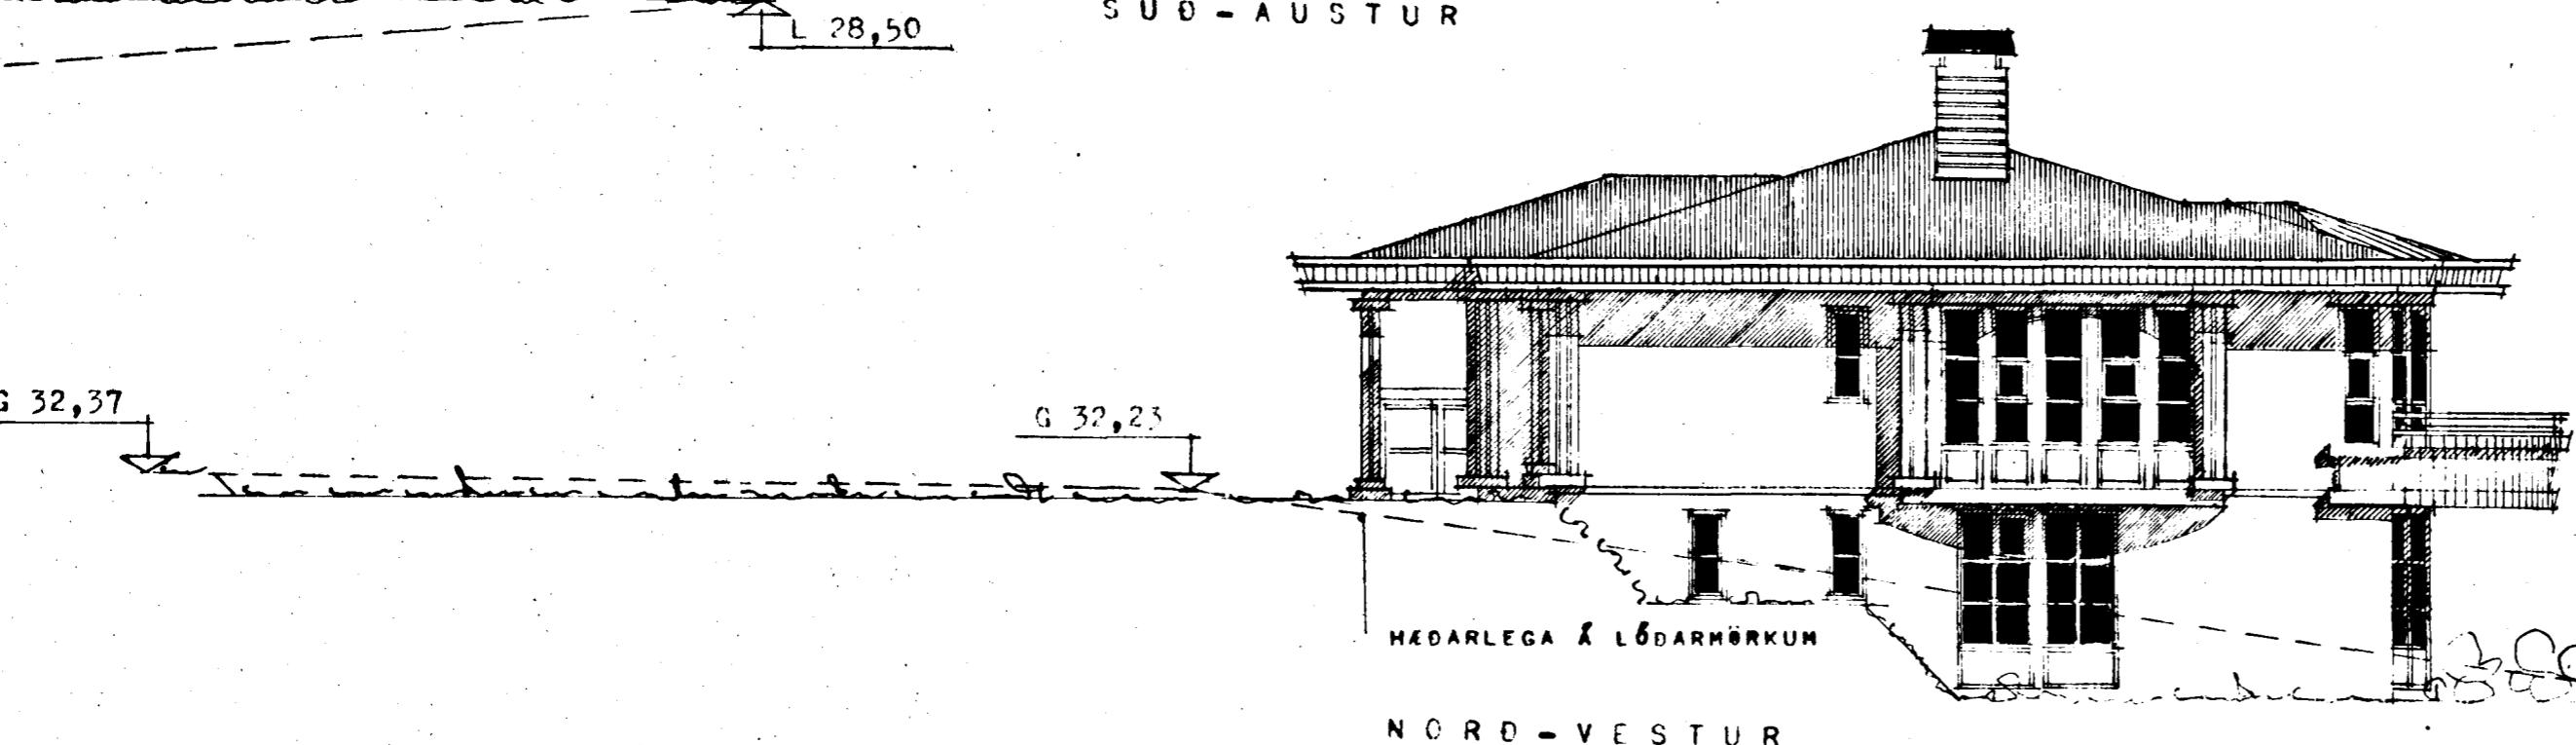
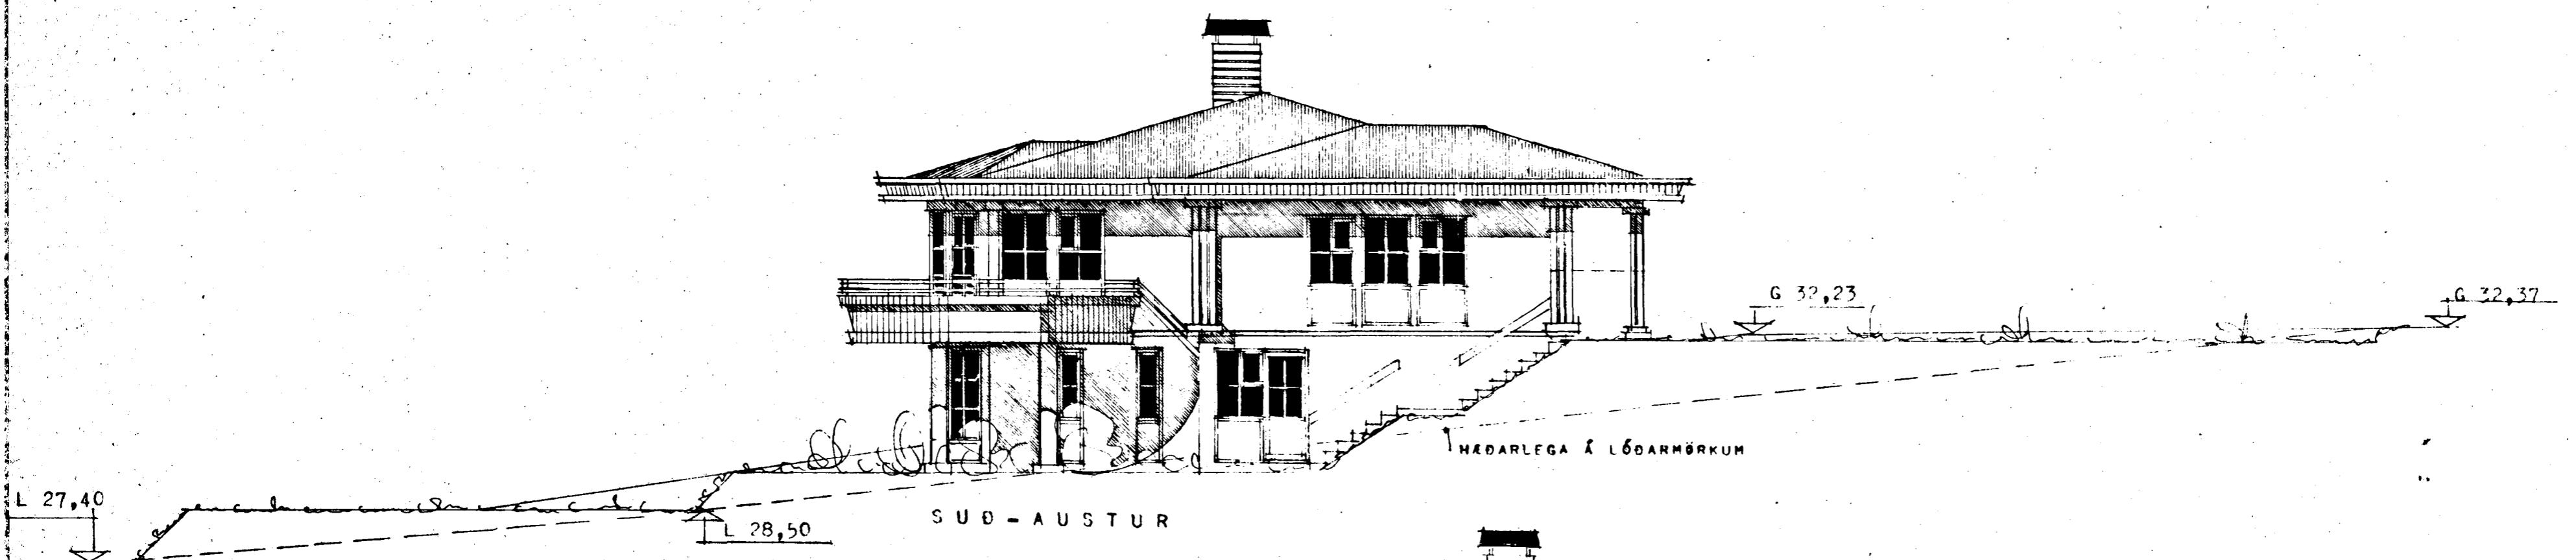
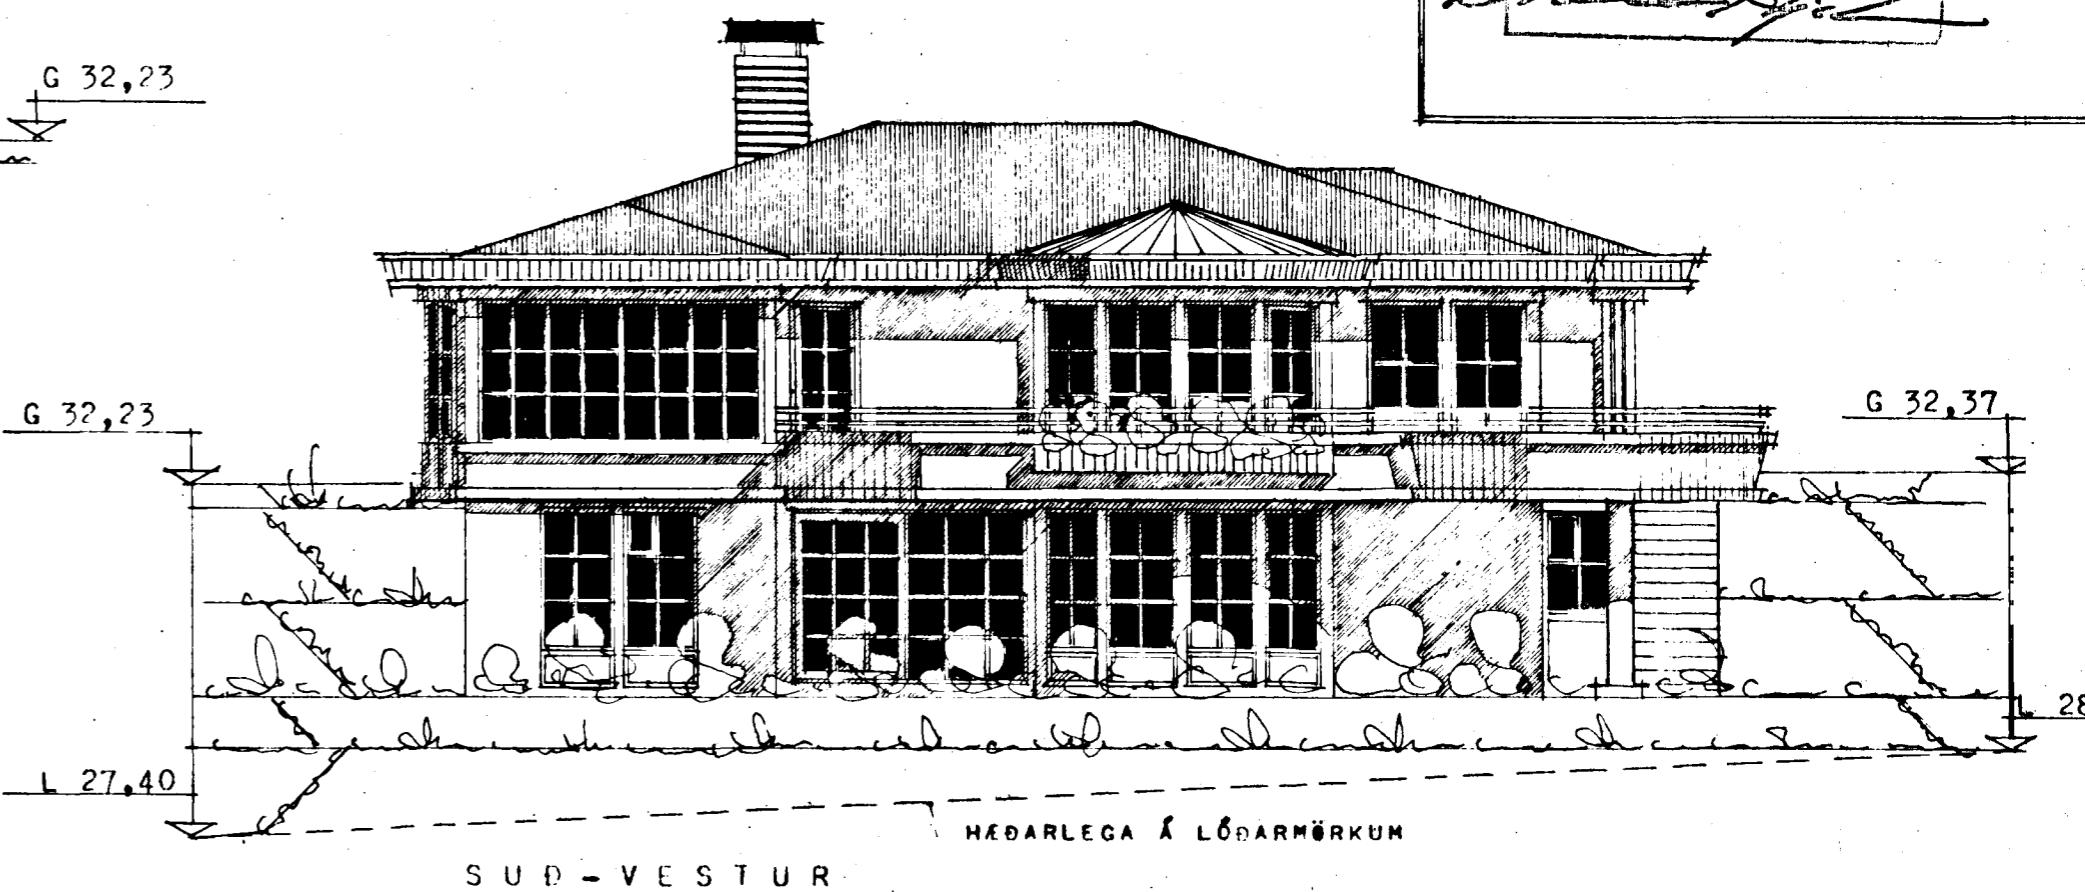


Samblyktt á fundi byggingar  
Ganga tel fó opnu  
nefndar b. 20/3 1991  
eldste i samsremi  
við reglugerðir  
BYGGINGARULIÐHEIMI  
I HAFNARFIREI  
*[Handwritten signature]*

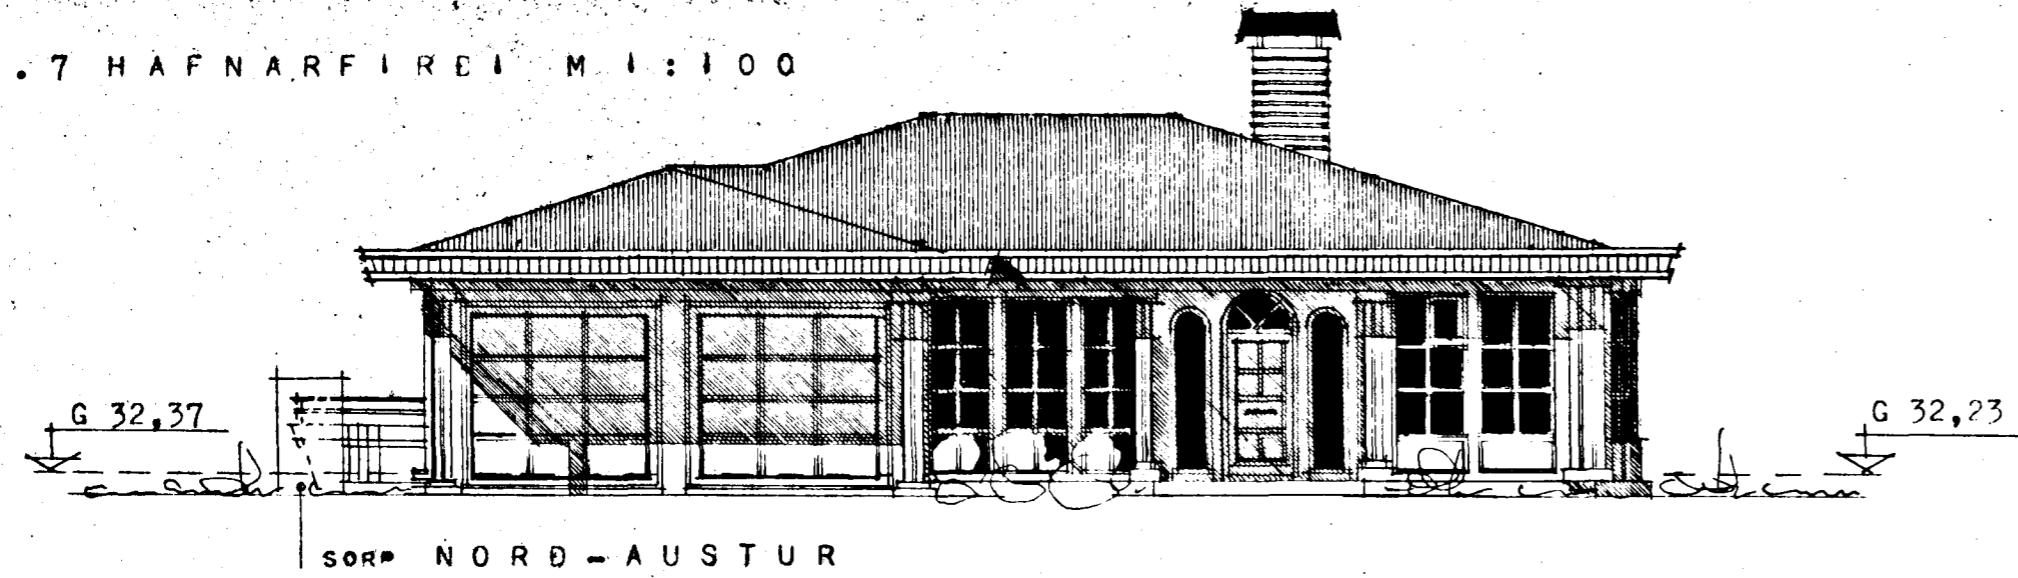

27,40

REYKJAVÍK 1 MARS 1991  
*[Signature]*