
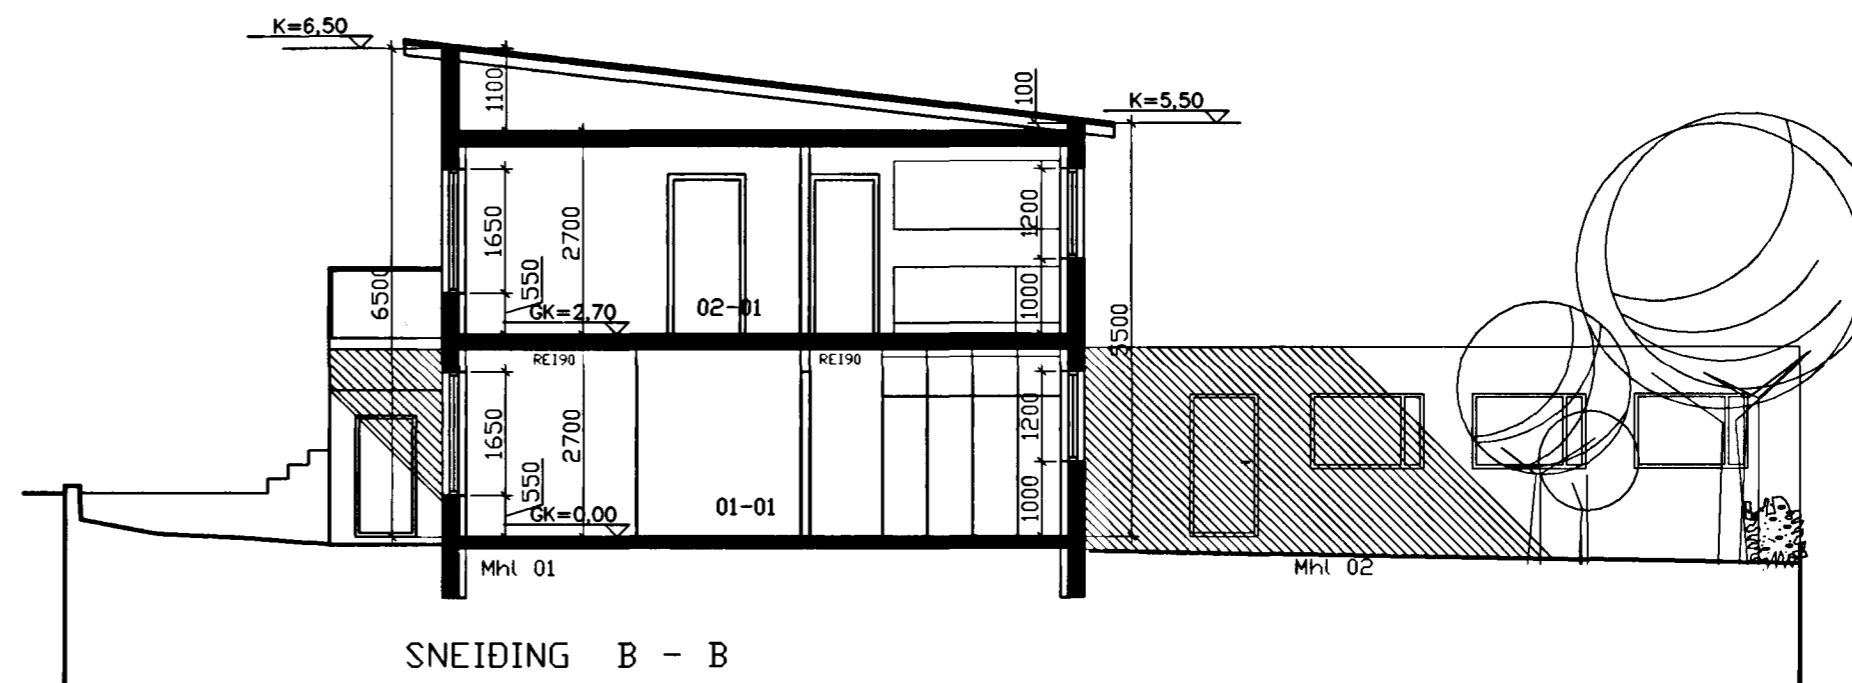
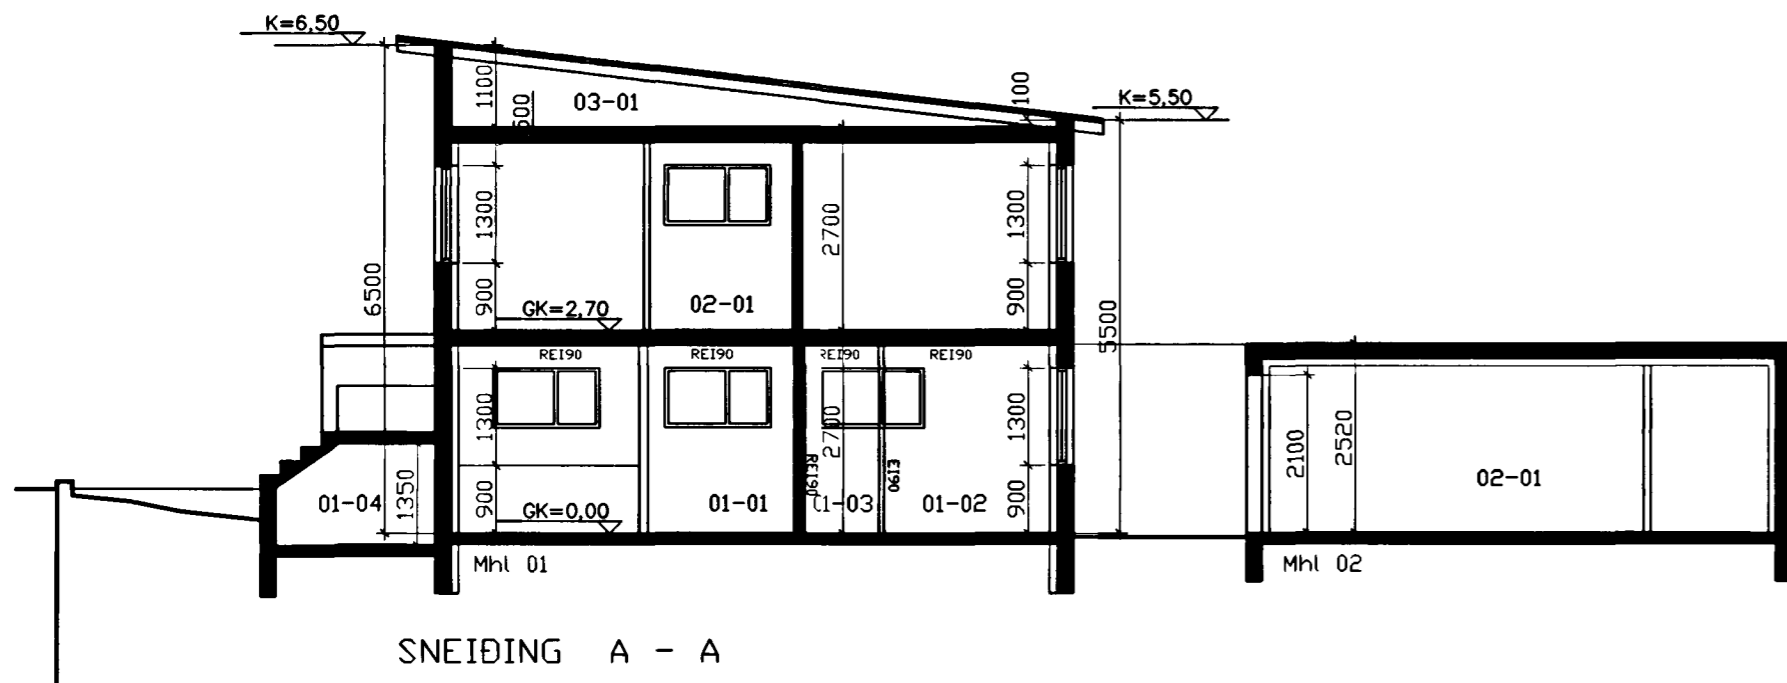
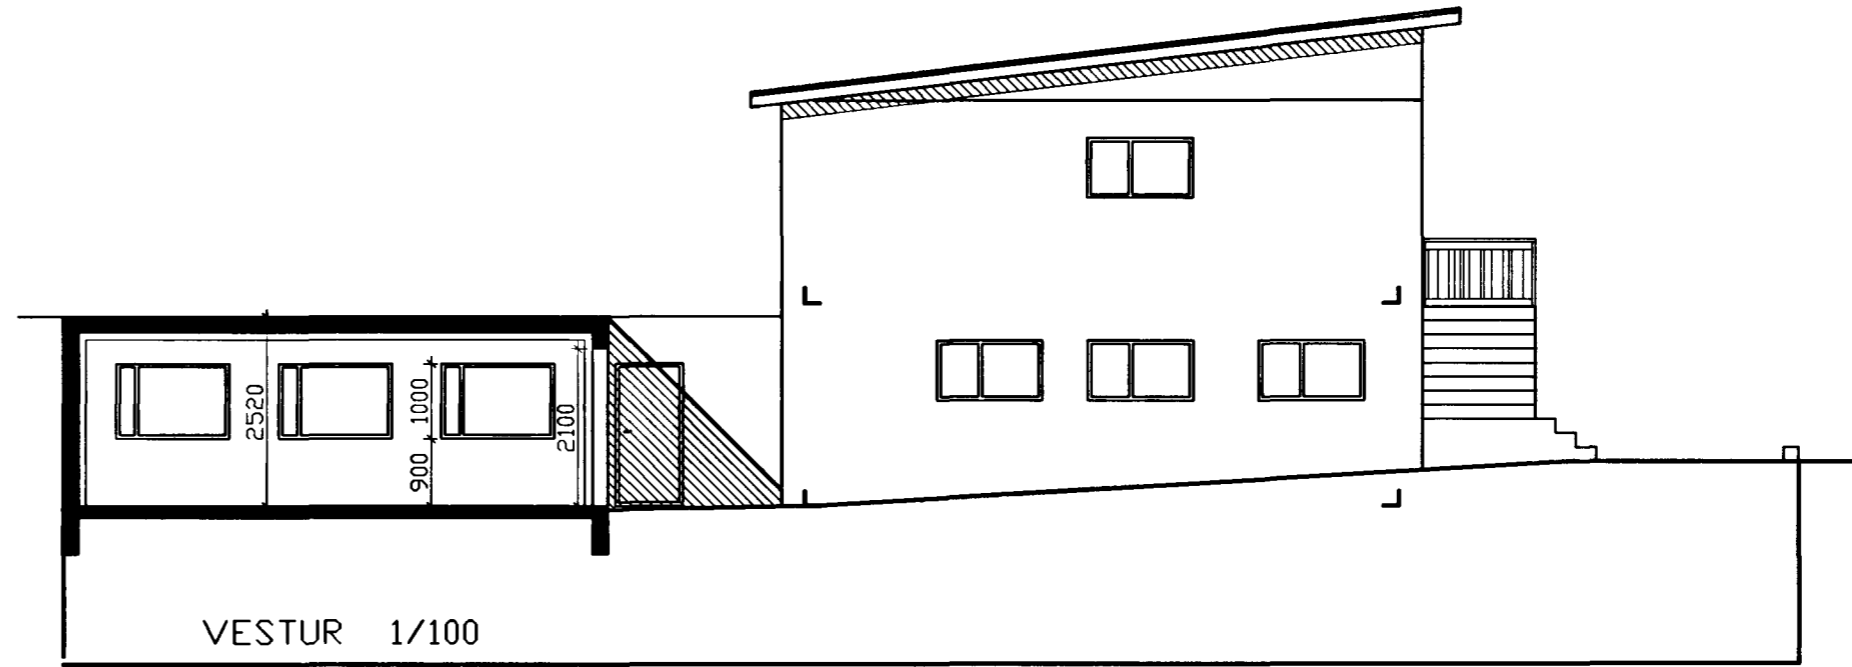


Samþykkt þann
18.01.2000
Byggingatulltrúinn í Háskóla
Erlendu Hjalmarsson

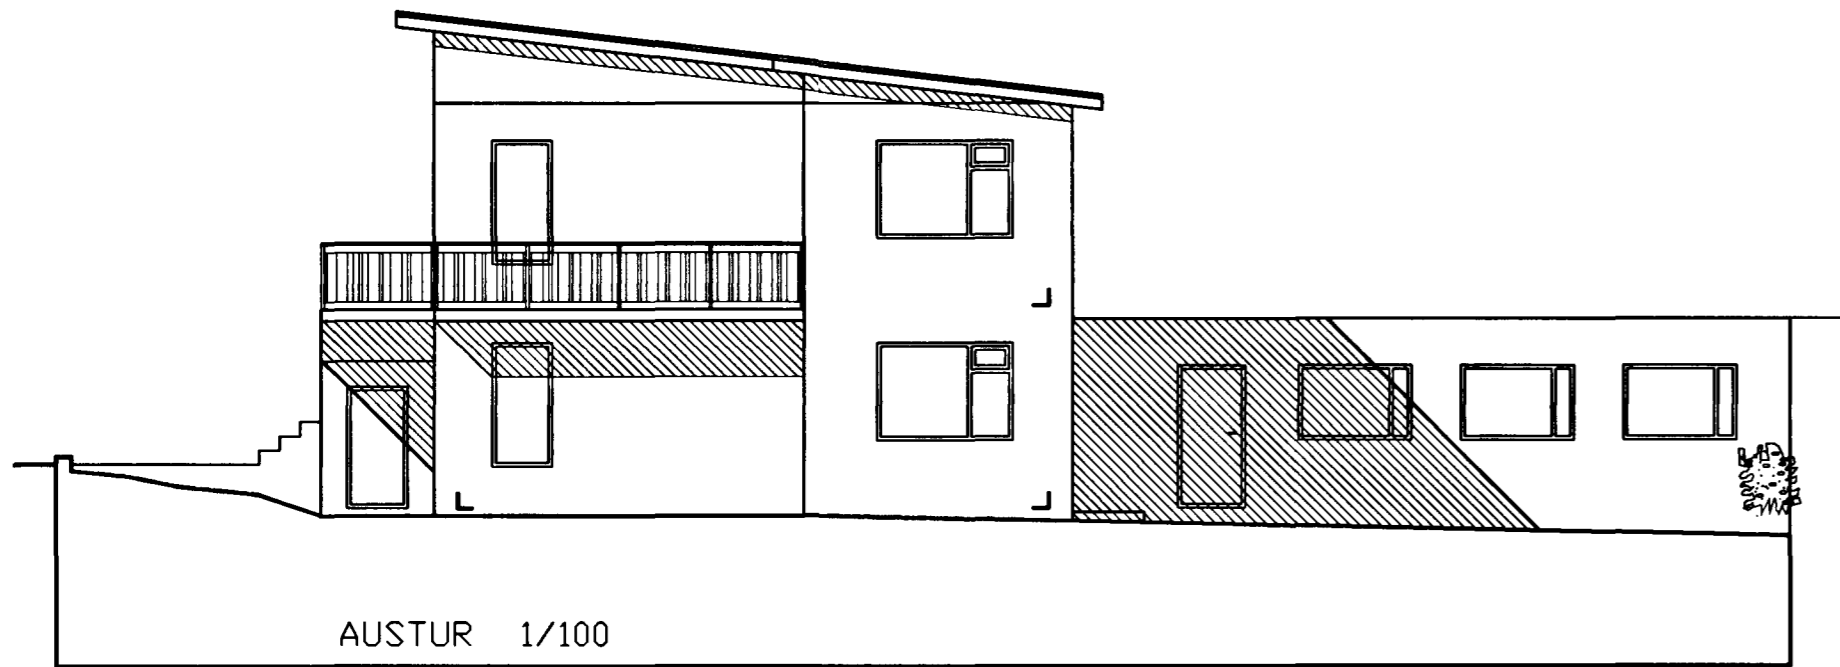

102
Háakinn 7
Útlit
Sneiðingar

hannað/teikn: / ff mkv: 1/100
dags: 04.10.00 verknr.: 0013

FRBRIK FRBRIKSSON AÐKITEKT F.Á., 210250-4519, FF.ÁRK. 01 SLANDIΔIS
KLAPPAÐARSTÍK. 10, 101 REYKJAVÍK, SÍMI 5511060, FAX 5511060

TEIKNISTOFAN THAK

10.10.00 *L. Hjalmarsson*