



SUVVESTURHLID M 1:100


Úr Gildi

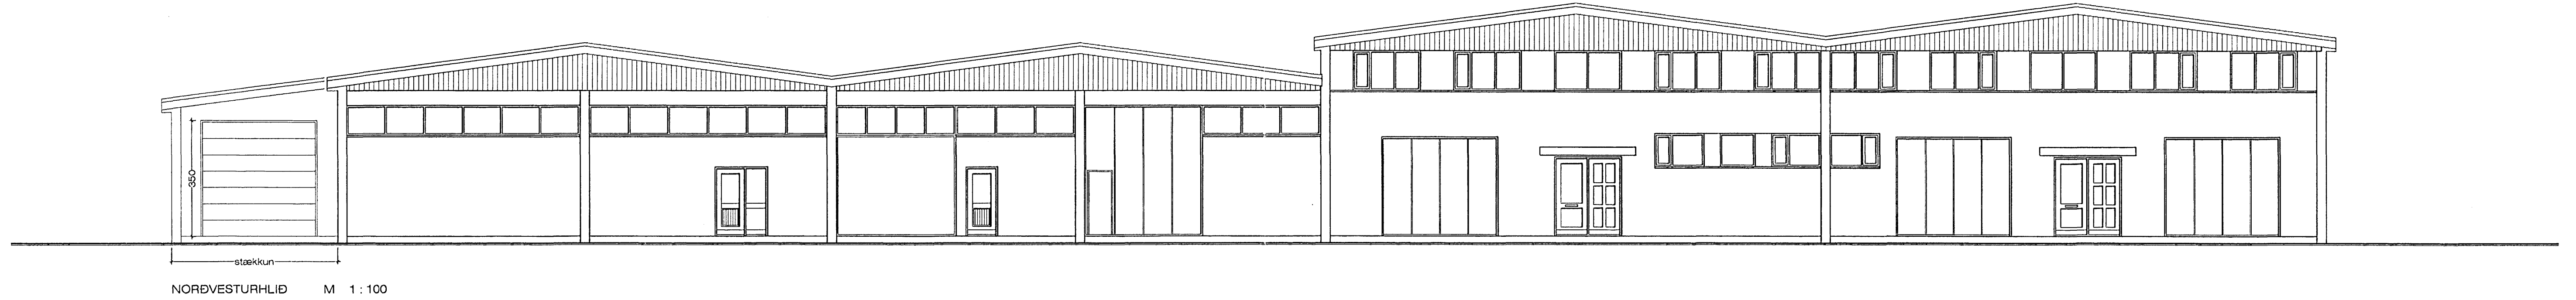

NORÐVESTURHLID M 1:100

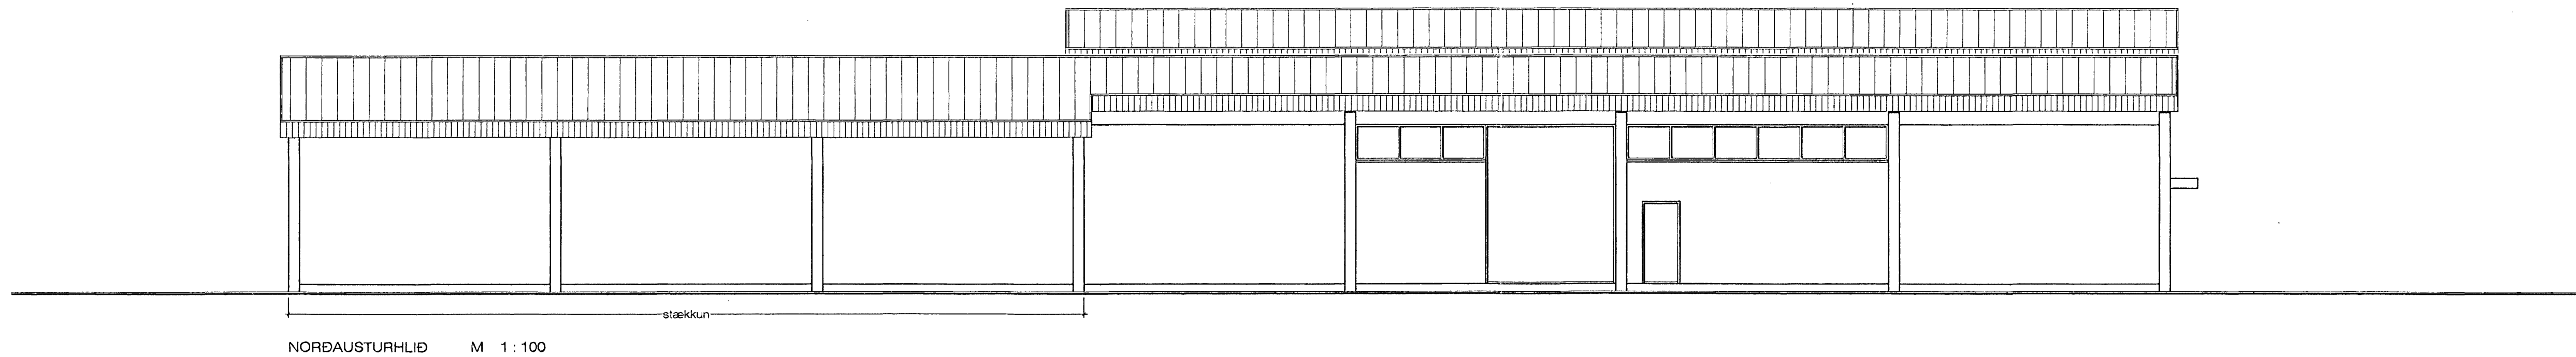

NORÐAUSTURHLID M 1:100

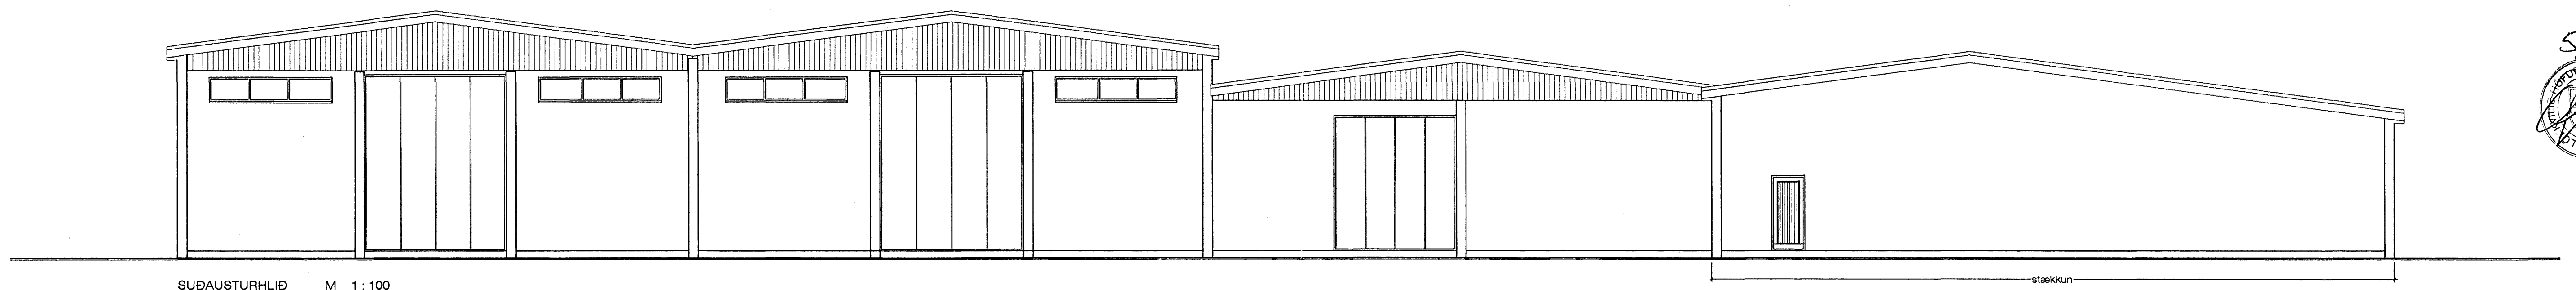

SUDAUSTURHLID M 1:100

5/9/06

Stækkun á MHL 01 25.08.2006

eyarn1903.dwg  
21.8.2006 10:32  
Jón Guðmundsson arkitekt. Suðurlandsbraut. 16