



MP

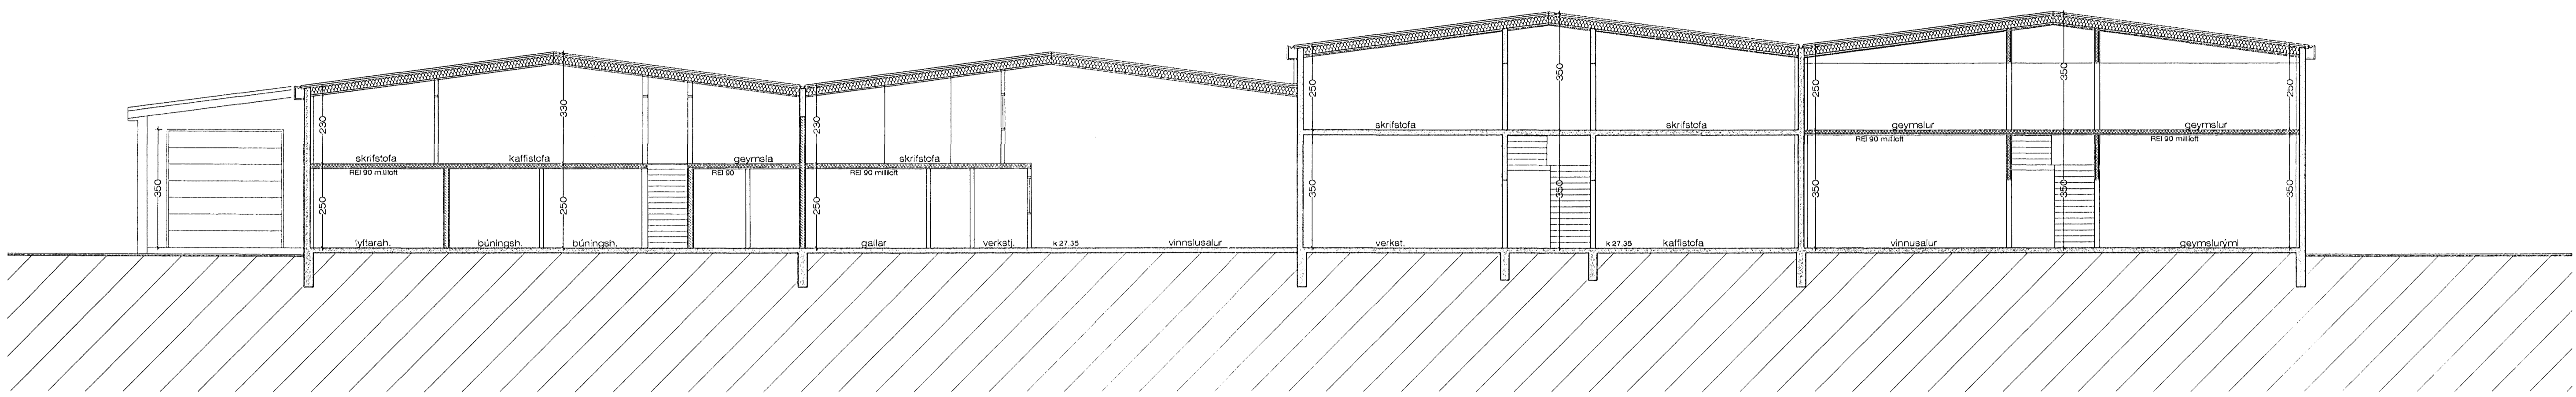

SNEIDING A - A 1 : 100

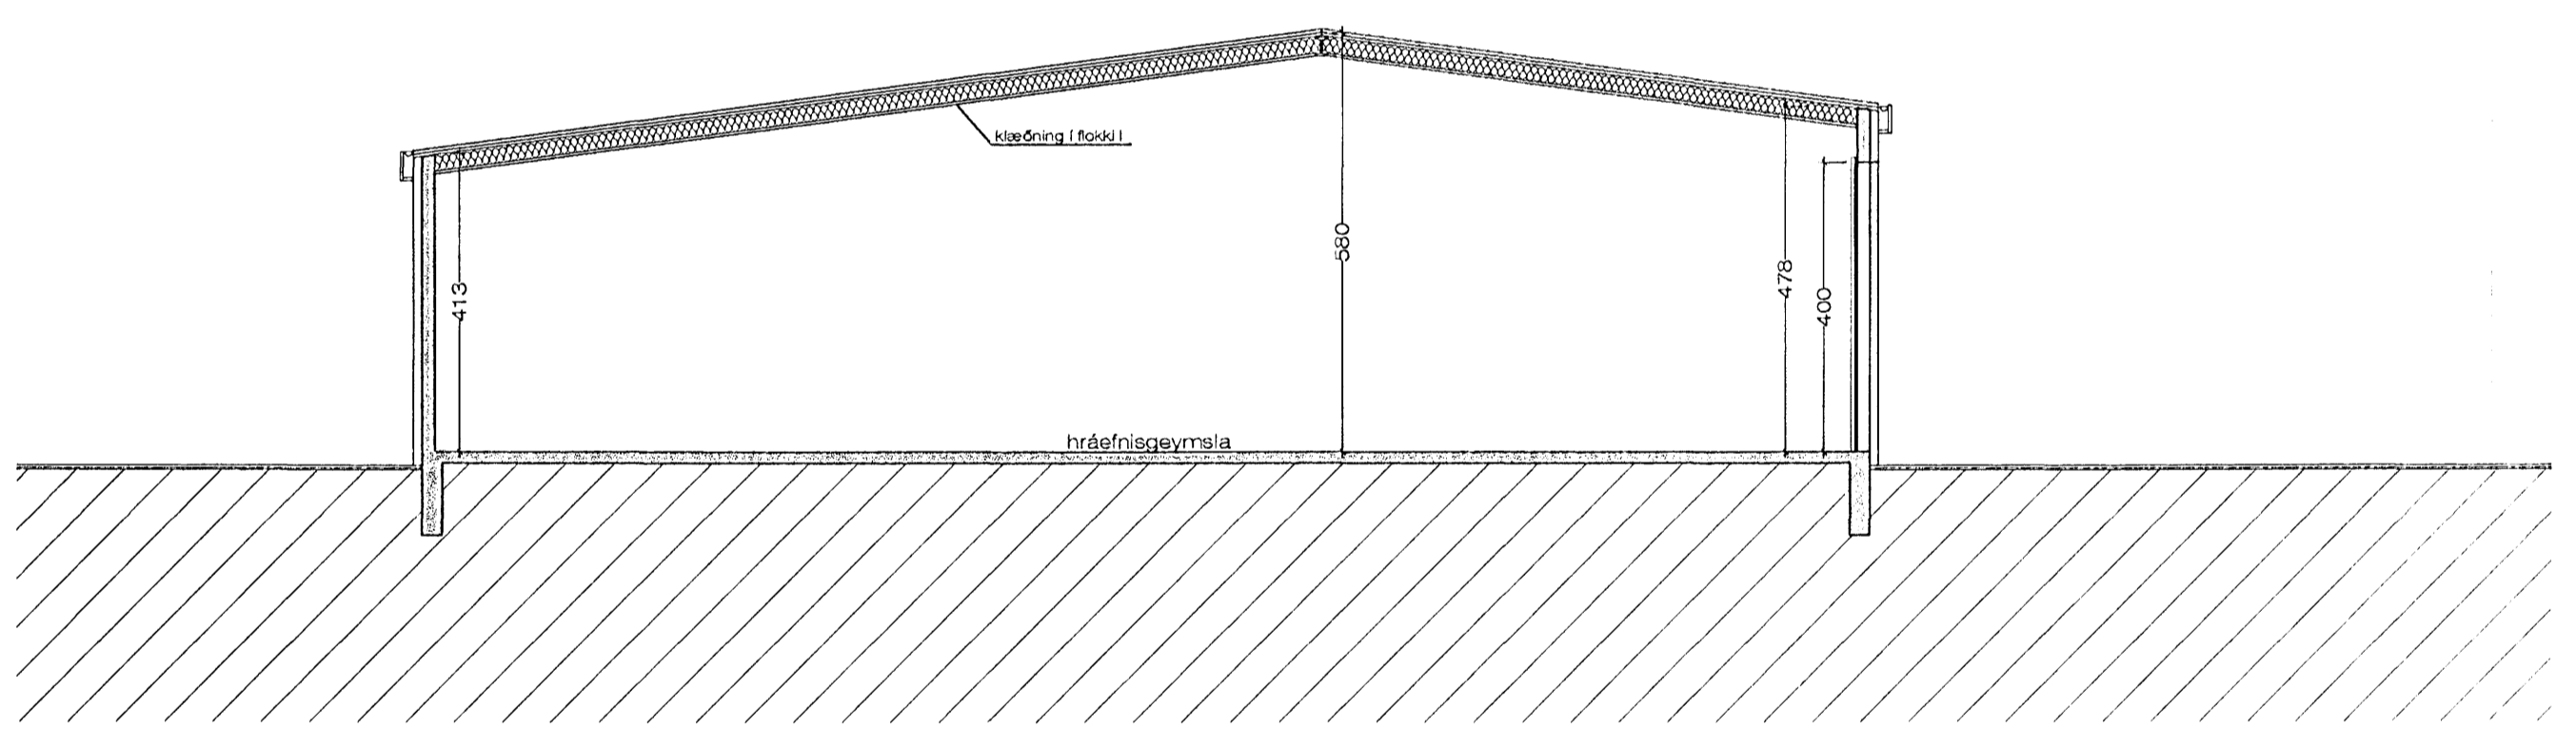

SNEIDING B - B 1 : 100 stækkun 407,8 m²

Stækkun á MHL 01 25.08.2000

Eyrartröð 13, Hafnarfirði. Sneiðingar.

VERK. NR. 04 DAGS. 25.08.2000 MÁL. 1:100
TEIKN. NR. 04 BREYTT. 20.8.2006

JÓN GUÐMUNDSSON ARKITEKT *Jón Guðmundsson* 310891
VINNUSTOFA. SKÚLAGÖTU 83 REYKJAVÍK. Sími 552 5055 3299

eyam1903.dwg 21.8.2006 10:32 Jón Guðmundsson arkitekt. Suðurlandsbraut. 16