



MÓTBÆRD NR 6B HAFNAFJÓR


Samþykkt þann  
20. SEPT. 2006  
Byggingafultruinn í Hafnarfirði  
P.O. Kristján Þorarinsson

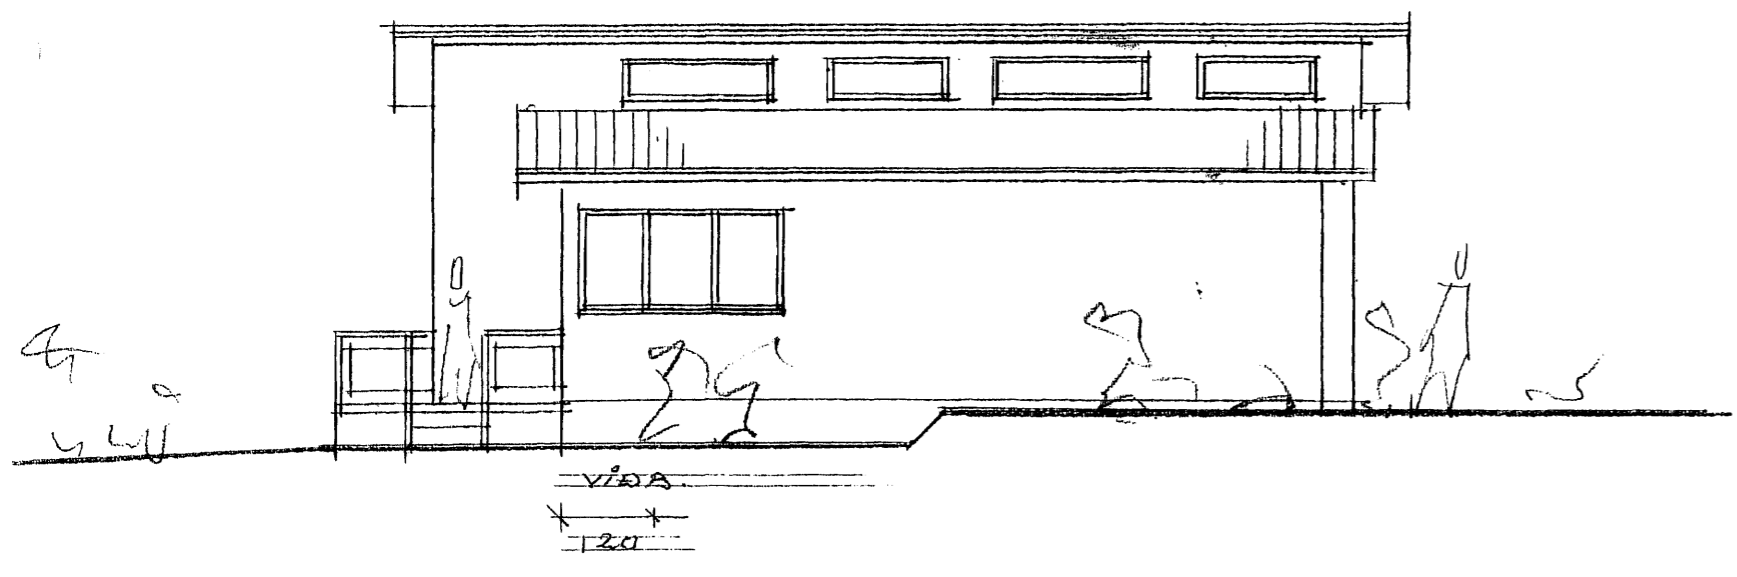


ÚTLIT SÚÐ-VÆSTUR M 1:100

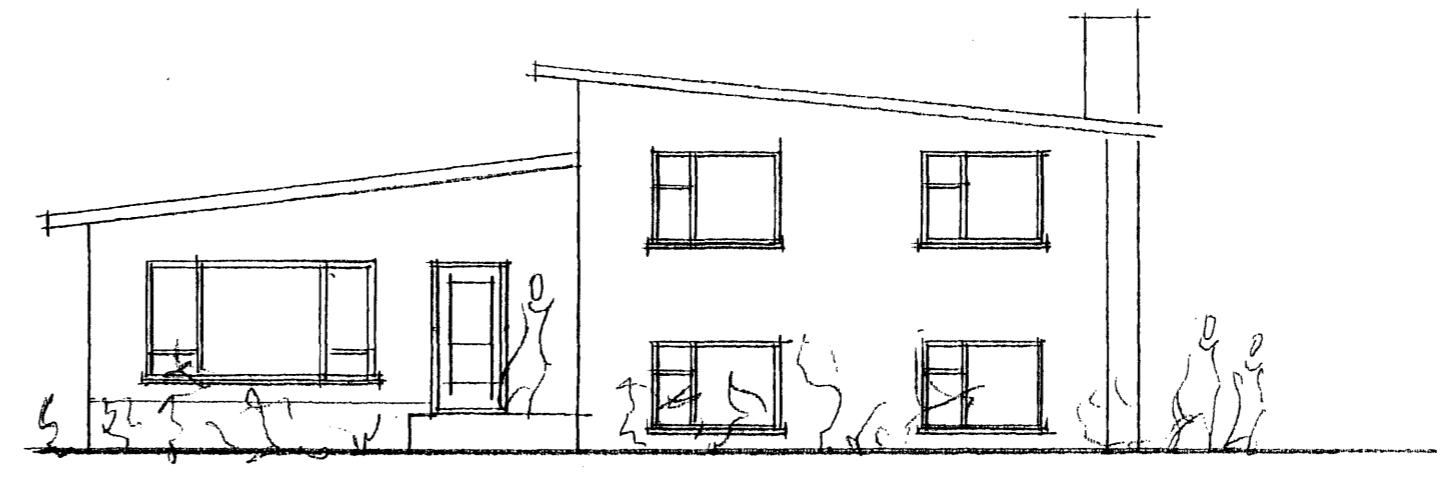


ÚTLIT SÚÐ-AUSTUR M 1:100

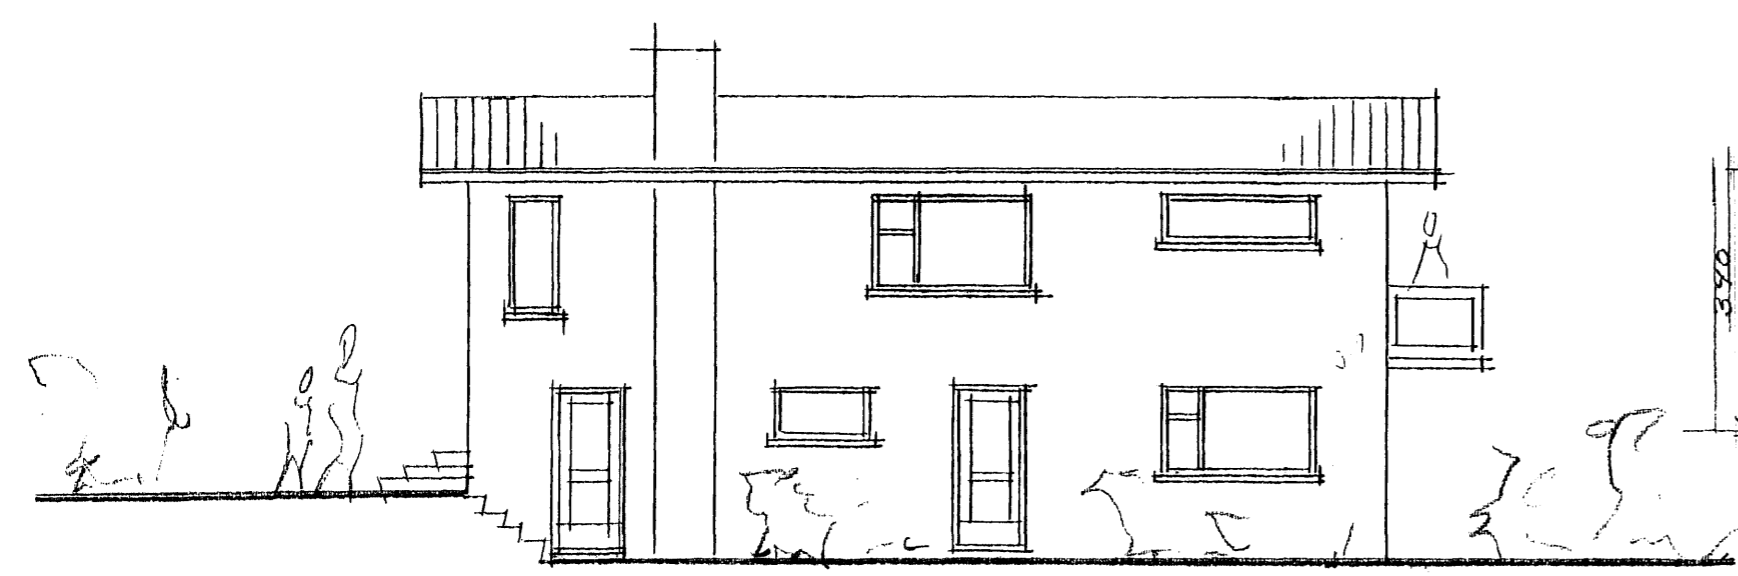

ÚTLIT NORD-AUSTUR M 1:100

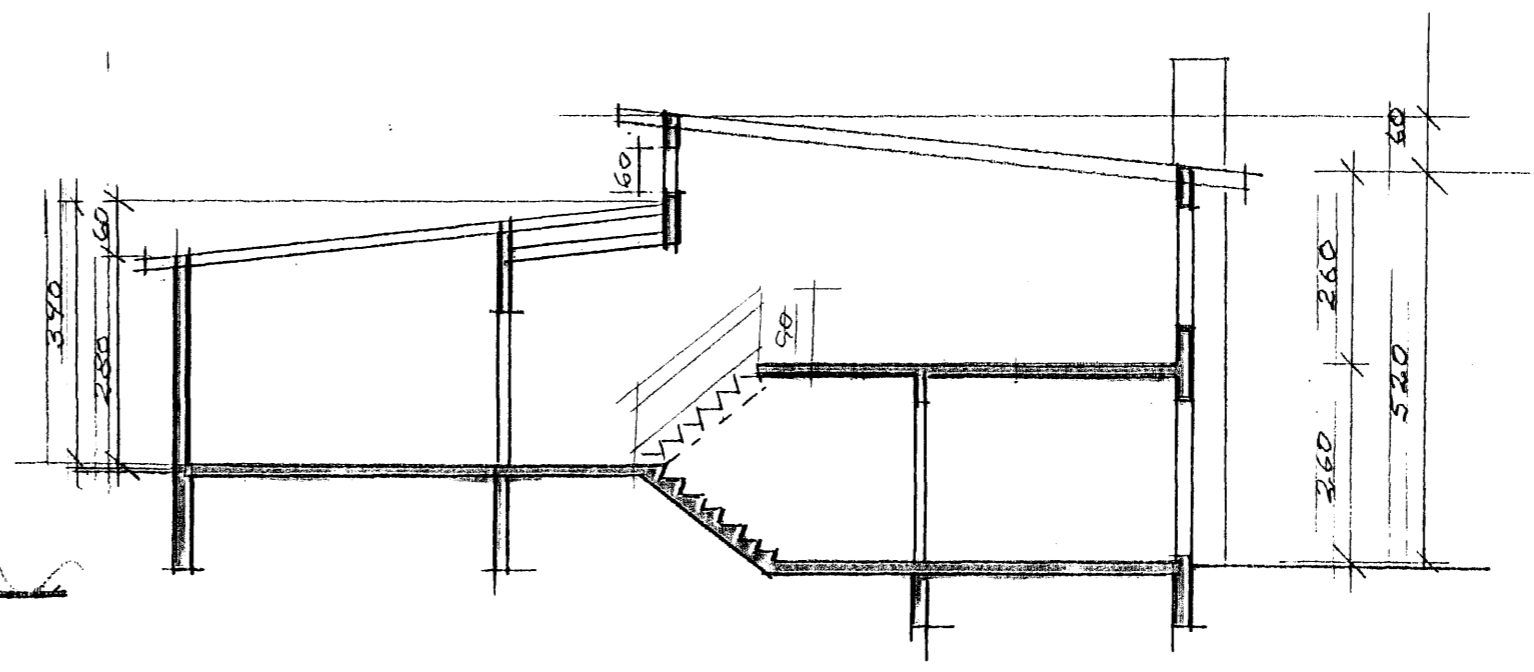

SNID H-H M 1:100

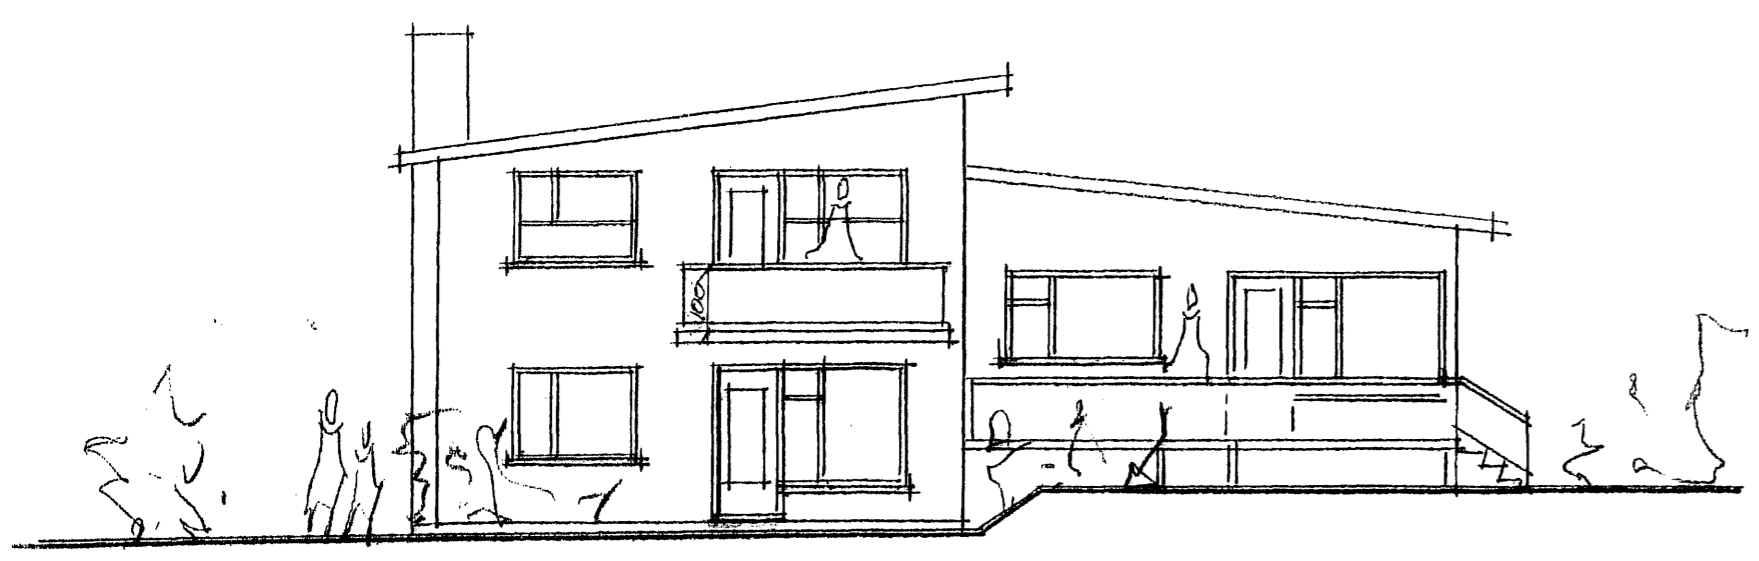

ÚTLIT NORD-VÆSTUR M 1:100

LAND NR 121949  
BR 813'06 MÍLS 19/9 06  
MÓTBÆRD 6B HAFNAFJÓR  
ÚTLIT, SNID  
MÁL 1:100  
DAGS 20.05'06  
BYGGINGAÞRÓFI HJÓÐMARRSSON & PÓL KJELBERG &  
S-6645634 RT 100355-5239