



ÚTLIT VESTUR

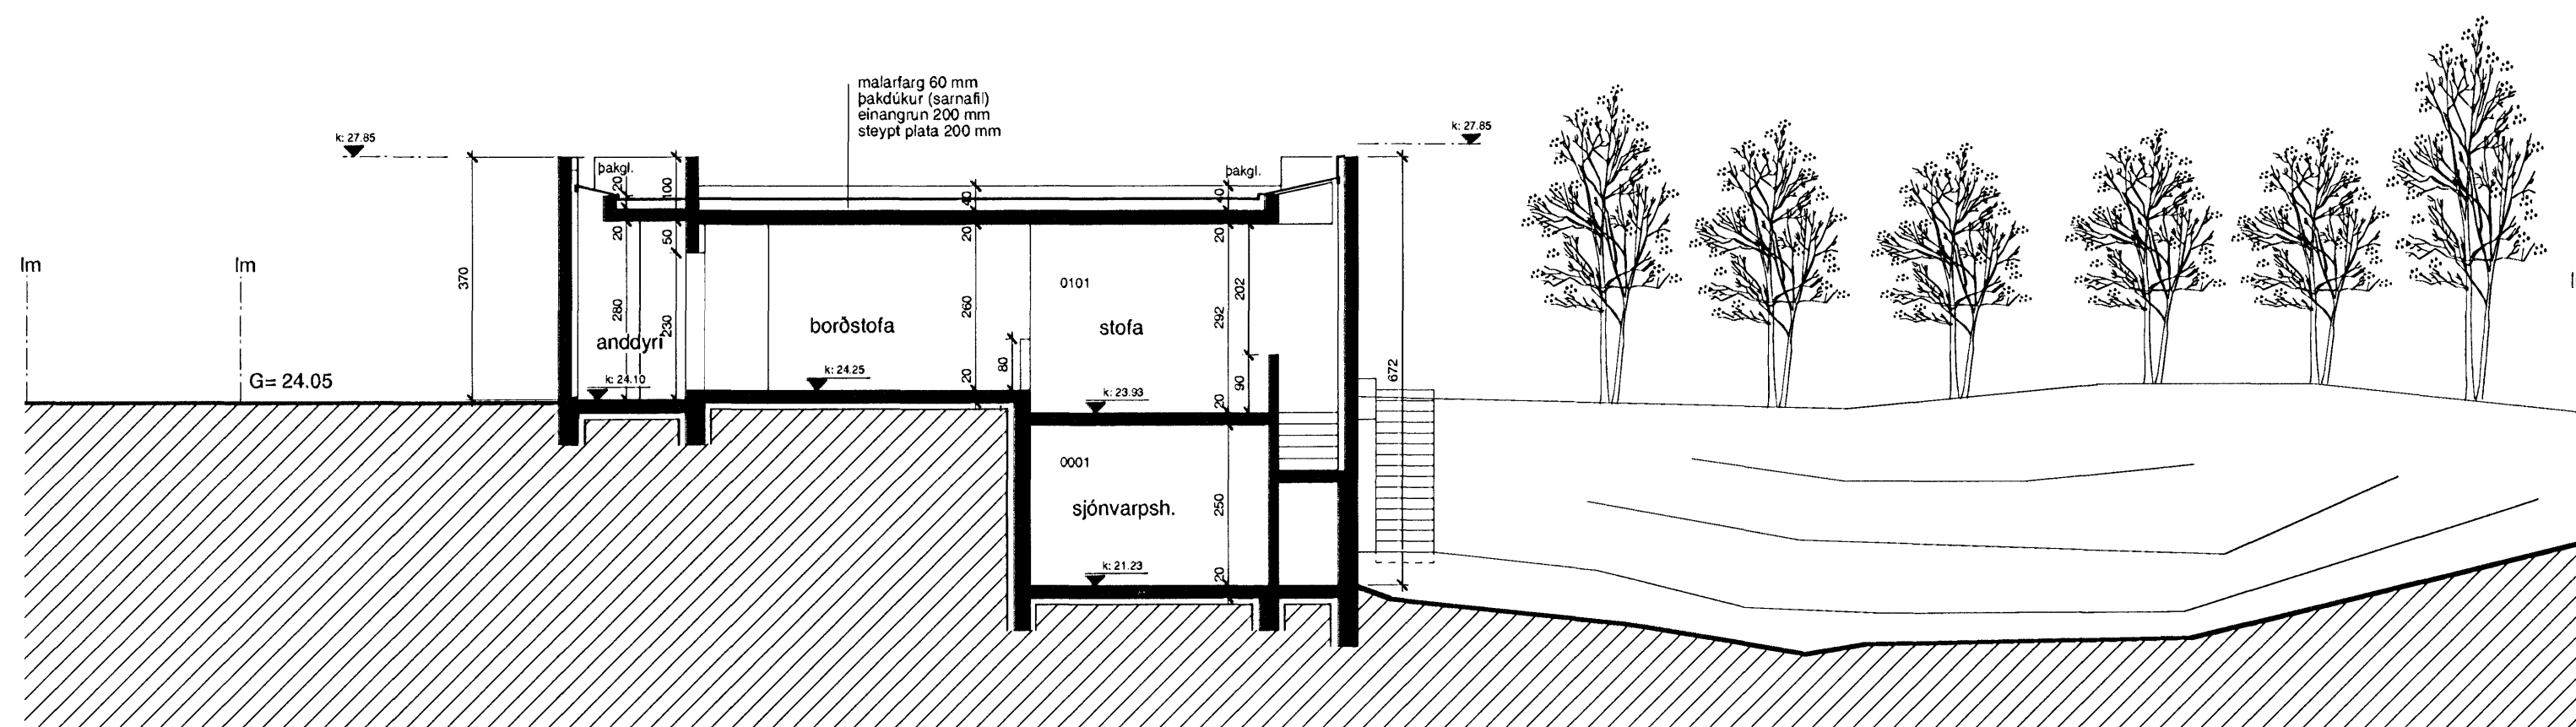

SNID AA

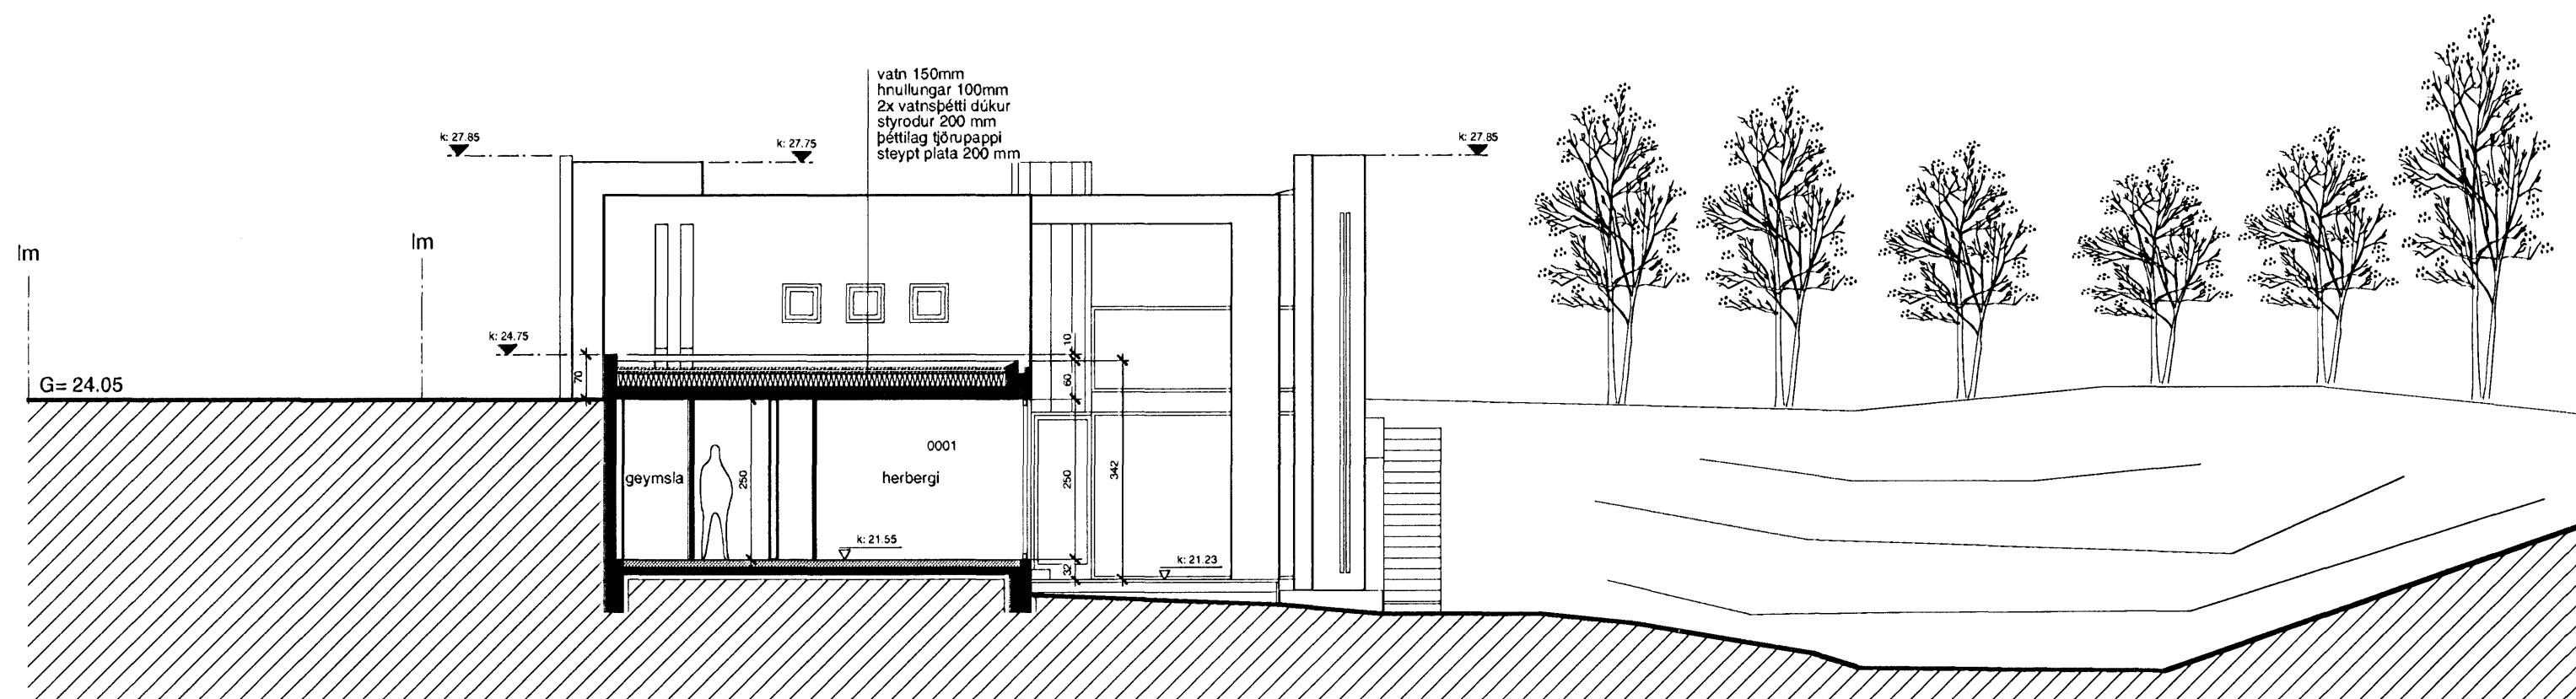

SNID BB

- _____ E
- _____ D
- lóðarstærð, glerþaki sleppt 23/06/06 _____ C
- stærðum á lóð, viðbygg. og bílskur 23/05/06 _____ B
- stærðum á lóð, viðbygg. og bílskur 08/11/05 _____ A



Mávahraun 7

ÚTLIT VESTUR teikning
SNIDMYND AA/BB mkv
1:100 dags
09.09.04

pk - arkitektar

LYNGHÁLS 4
REYKJAVÍK 110
55 18050 SÍMI
551 8077 FAX
palmar@pk.is
palmar kristmundsson arkitekt
080455269

PÁLMAR KRISTMUNDSSON ARKITEKT

A 500 - C

teikning nr.
útgáfa