


Samþykkt þann


13 SEP 2006

Byggingaálftrúinn / Hafnarfirði
F.h. Jón Sigurðsson


Úr Gildi

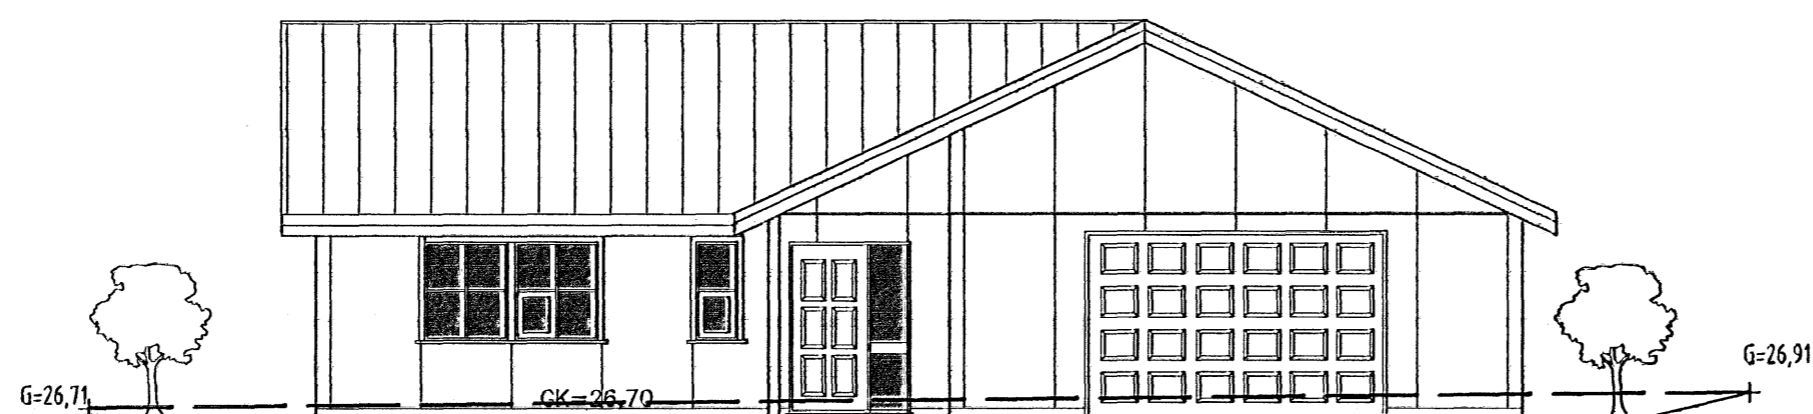


SUÐUR

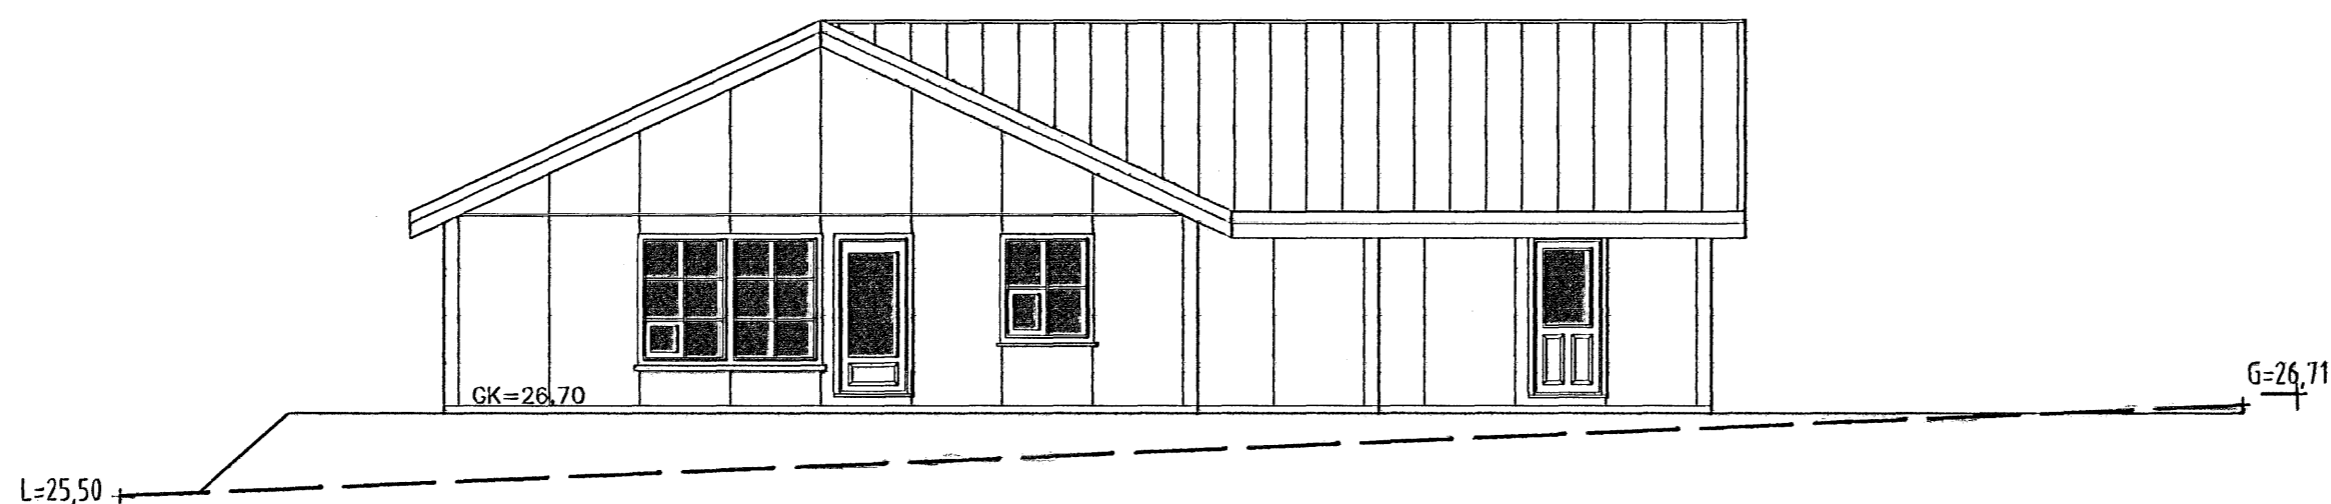

VESTUR

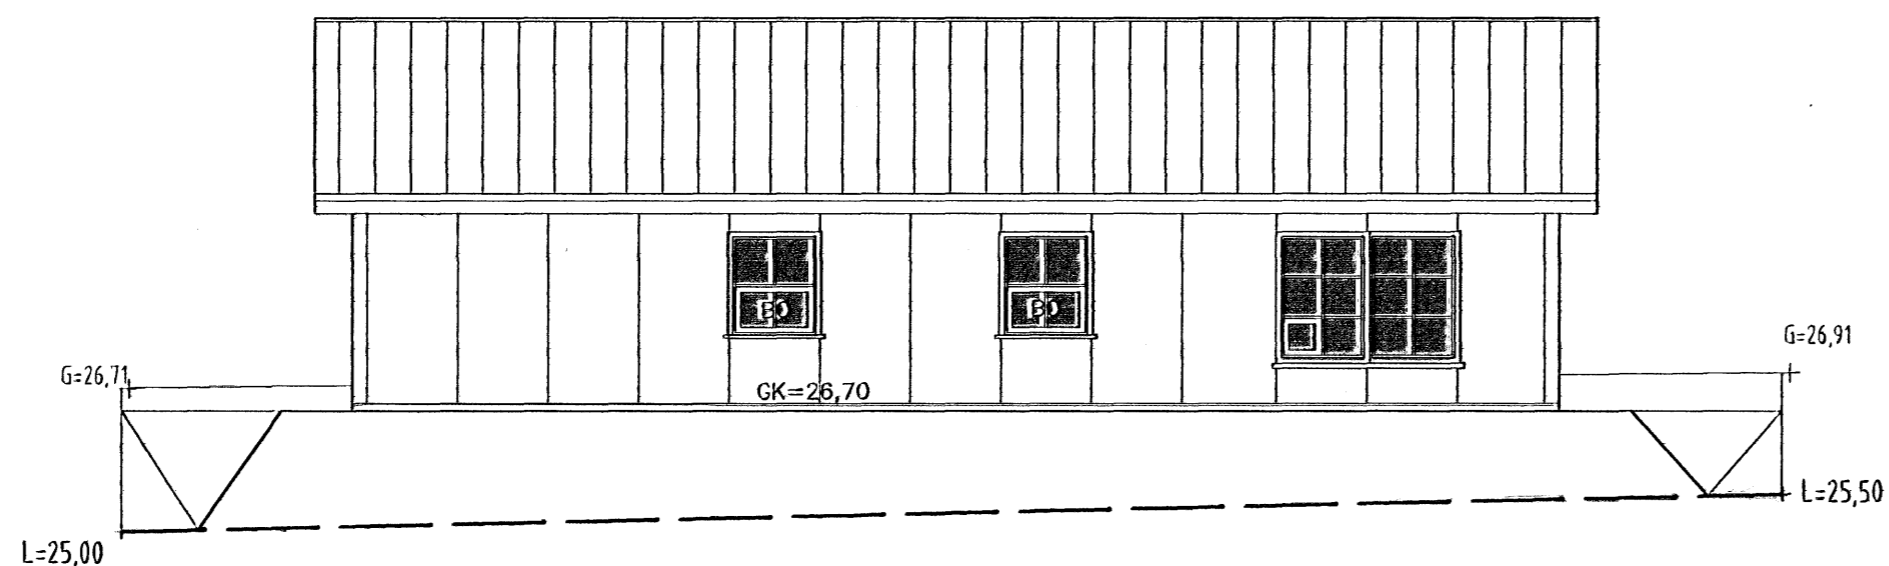

NORÐUR

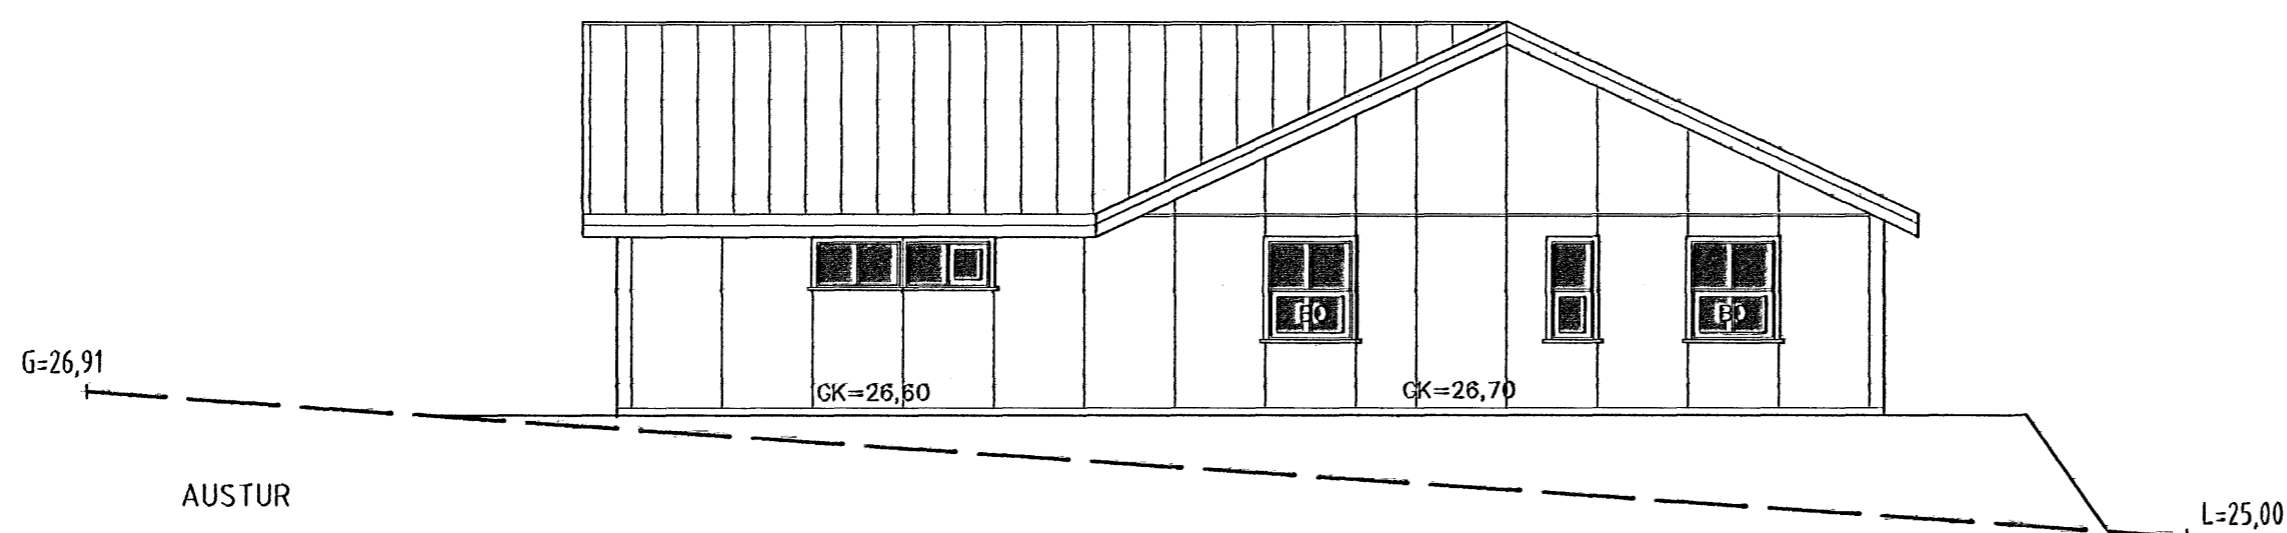

AUSTUR

SGHUS
AUSTURVEGI 69 800 SELFOSSI
SÍMI 482 3850 FAX 482 3851
NETFANG sghus@sghus.is
VEFFANG www.sghus.is



VERKFRÆÐISTOFA ÁRBORGAR AUSTURVEGI 69 800 SELFOSSI SÍMI 480 4900 FAX 482 3851

es TEIKNISTOFAN SUÐURLANDSBRAUT 48
S: 588-7344 FAX: 588-7343
NETFANG: kastor@simnet.is

Glitvellir 33 HAFNARFIRÐI

UTLIT	SKV:	1:100
	SKV:	
	SKV:	
HANNA: Kjaran Sig	TEKNA: Kjaran / Bjarni	
VERKNÖMUR: 6037	SKRÁRNAMN: Vnr 6037 Glitvellir 33.dwg	
DAGSETNING:	SAMPRÆTT:	TEKNING NÖMUR:
06.09.2006	<i>[Signature]</i>	A-04

121066-809