
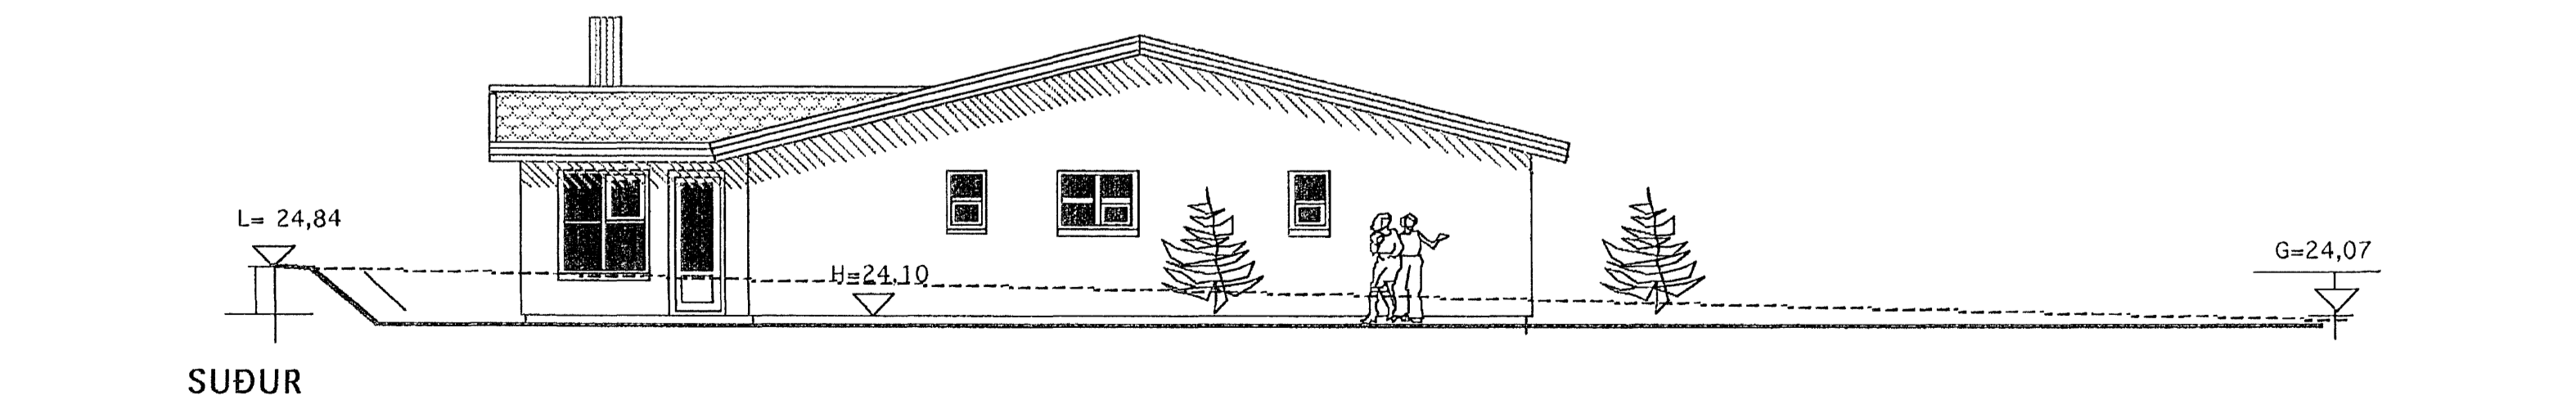
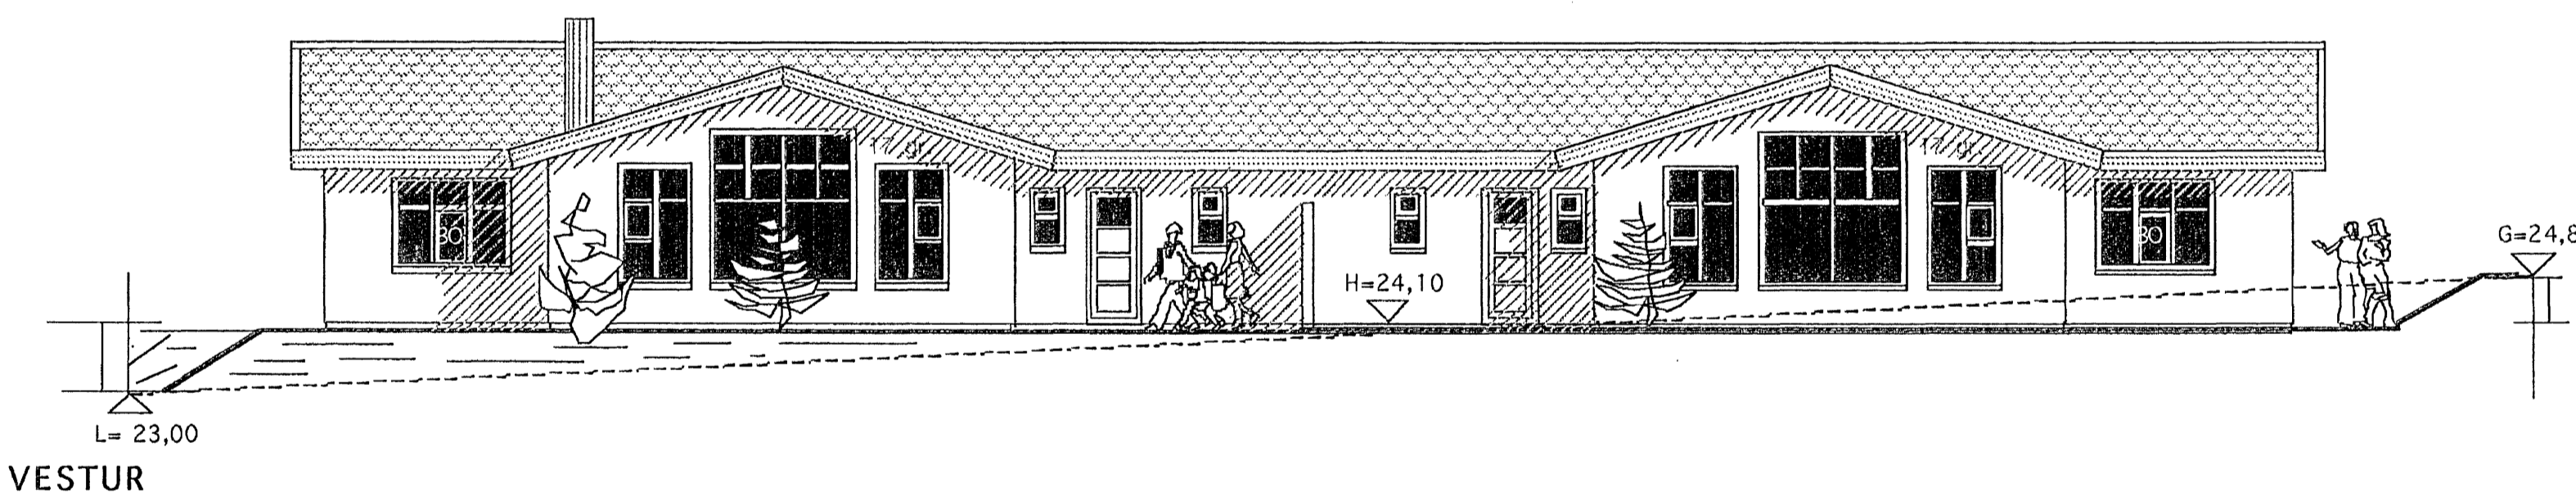
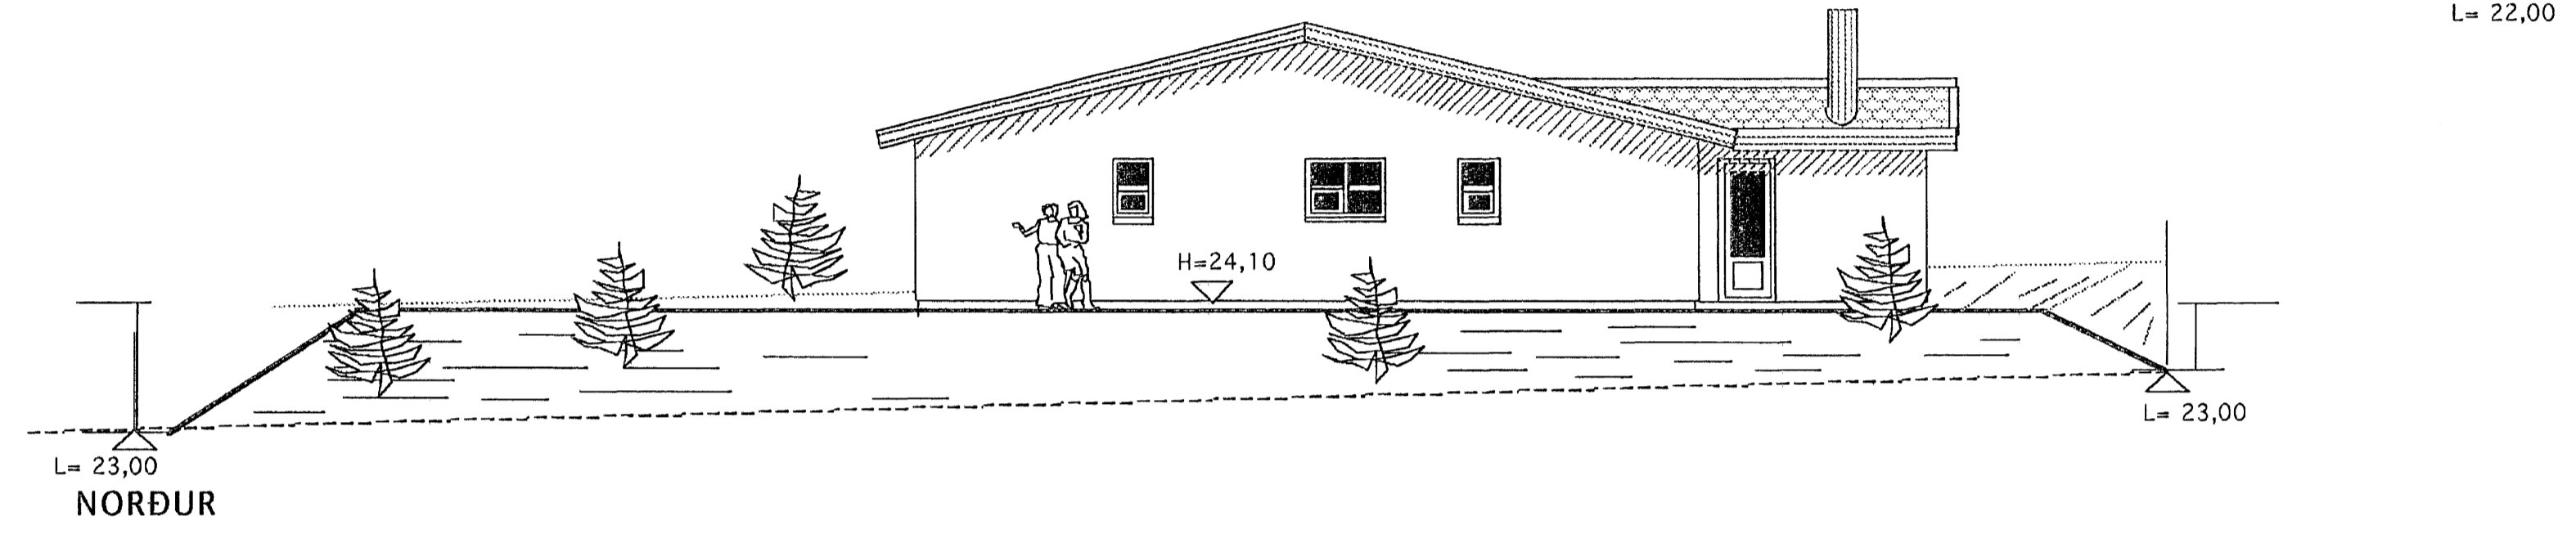


Samþykkt þann

25 OKT 2006

Byggingafræðingur / Hafnarfirði
F.h. Kristján Þórarinnsson

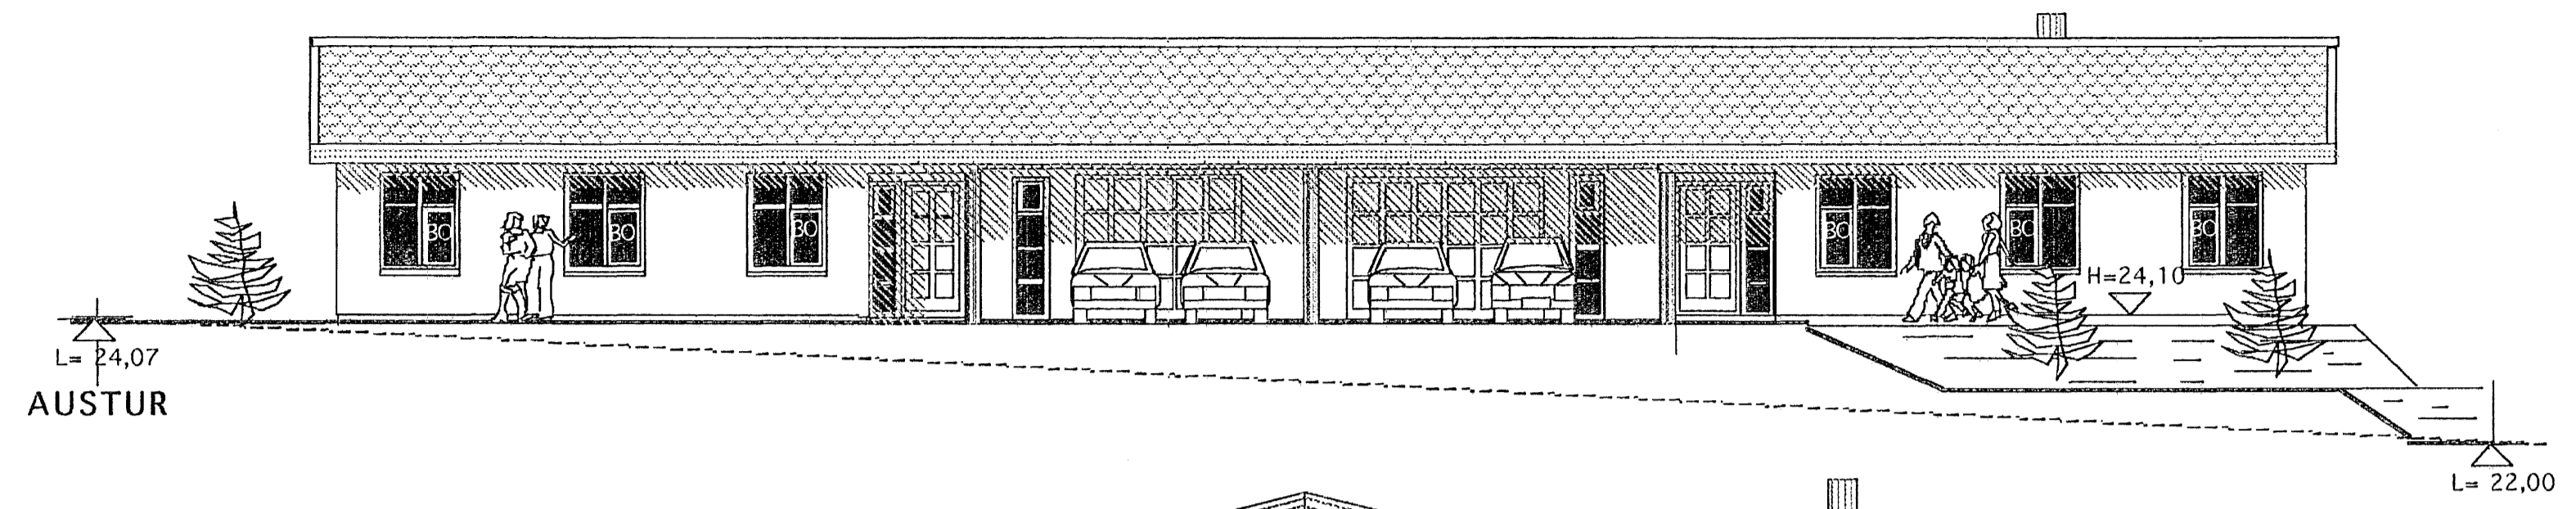

BREYTT 20. OKT. 2006..
Br. skráningartafla , nánari málsetning

	Verkefni	HAFRAVELLIR 14 -16 HAFNARFIRÐI
	Heiti	ÚTLITSMYNDIR

kvarði	1:100	verk.nr	
dags.	25. SEPT. 2006..	dags br.	20. OKT. 2006..
hönnun	G. G.	teikn nr	A-3
teikn	G. G.		

Hringbraut 17 220 Hafnarfirði
s. 555-2020 FAX 555-2021
Gísli G. Gunnarsson BFI kt, 020649-2409