




Samþykkt þann


25 OKT. 2006

Byggingafulltrúinn í Hafnarfirði
F.h. Kristján Þórarinnsson

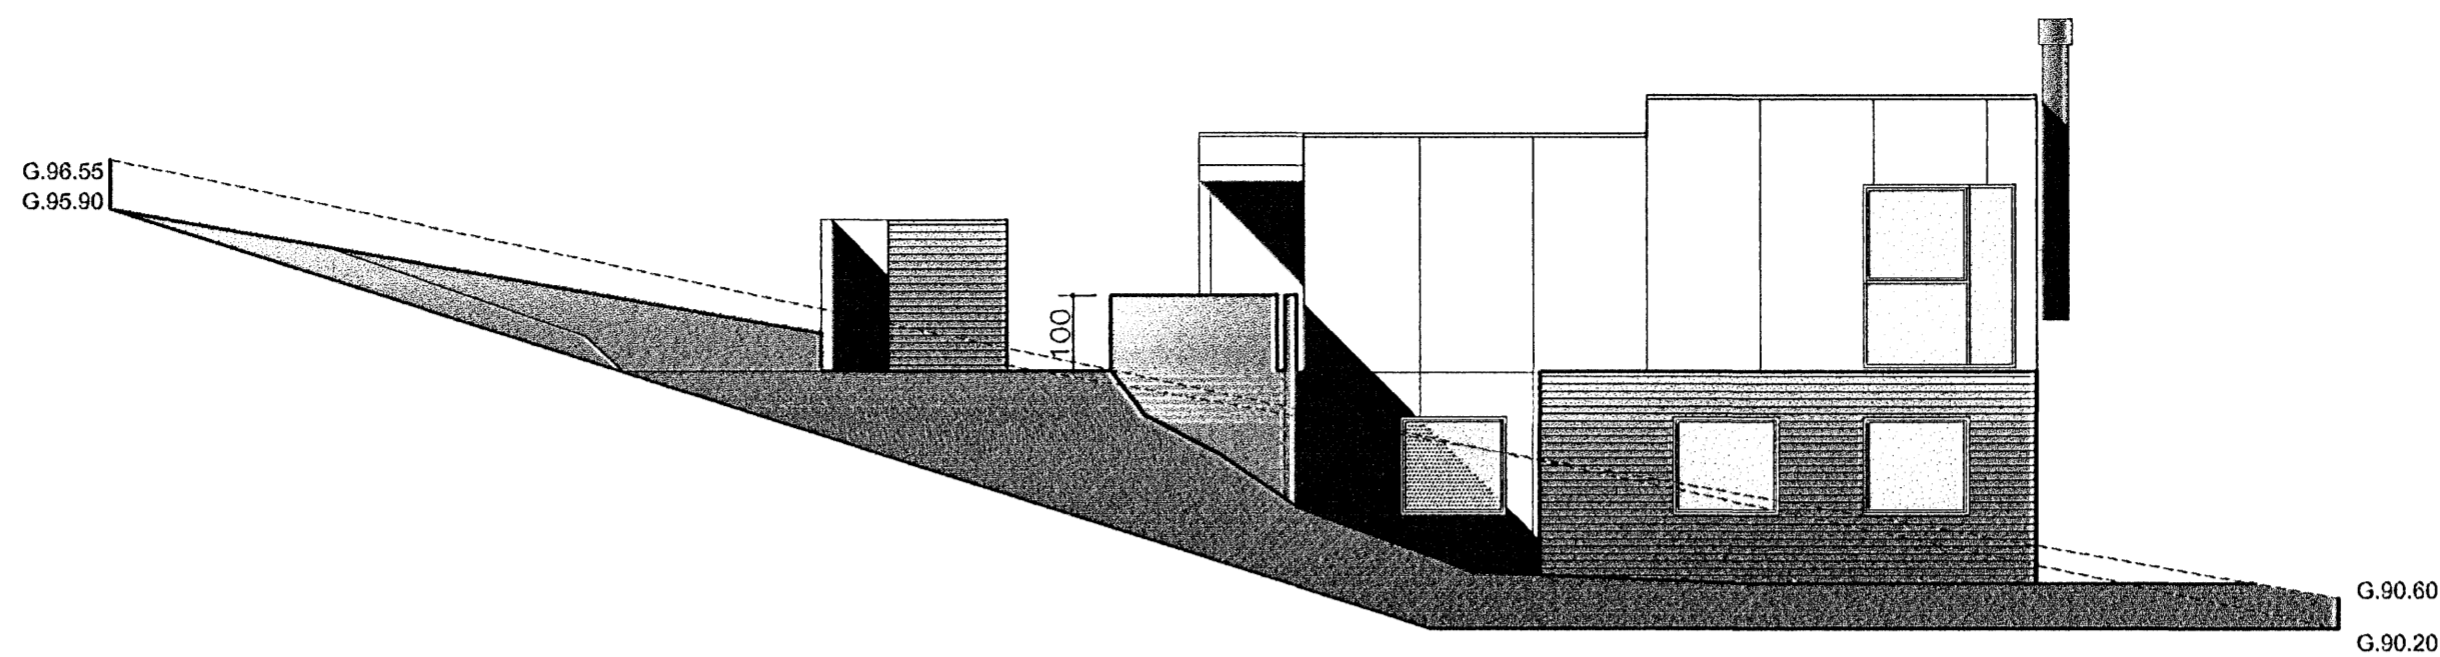


ÚTLIT AUSTUR mkv.1.100

Úr Gildi

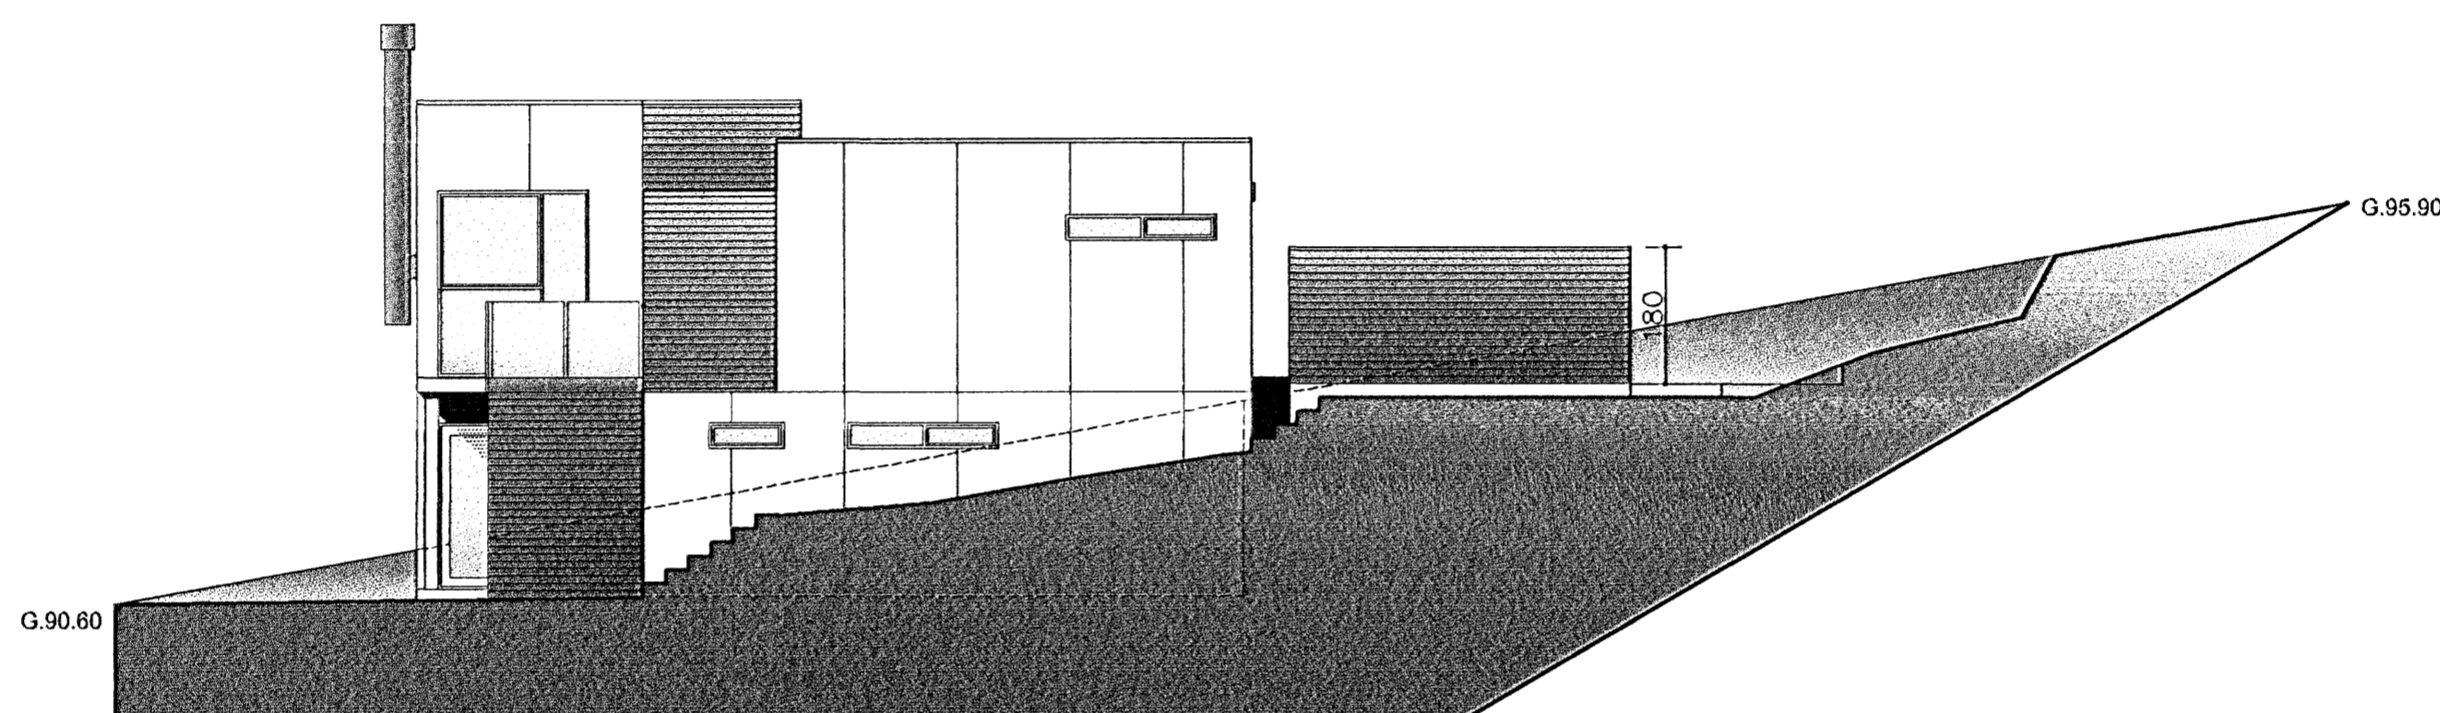


ÚTLIT VESTUR mkv.1.100

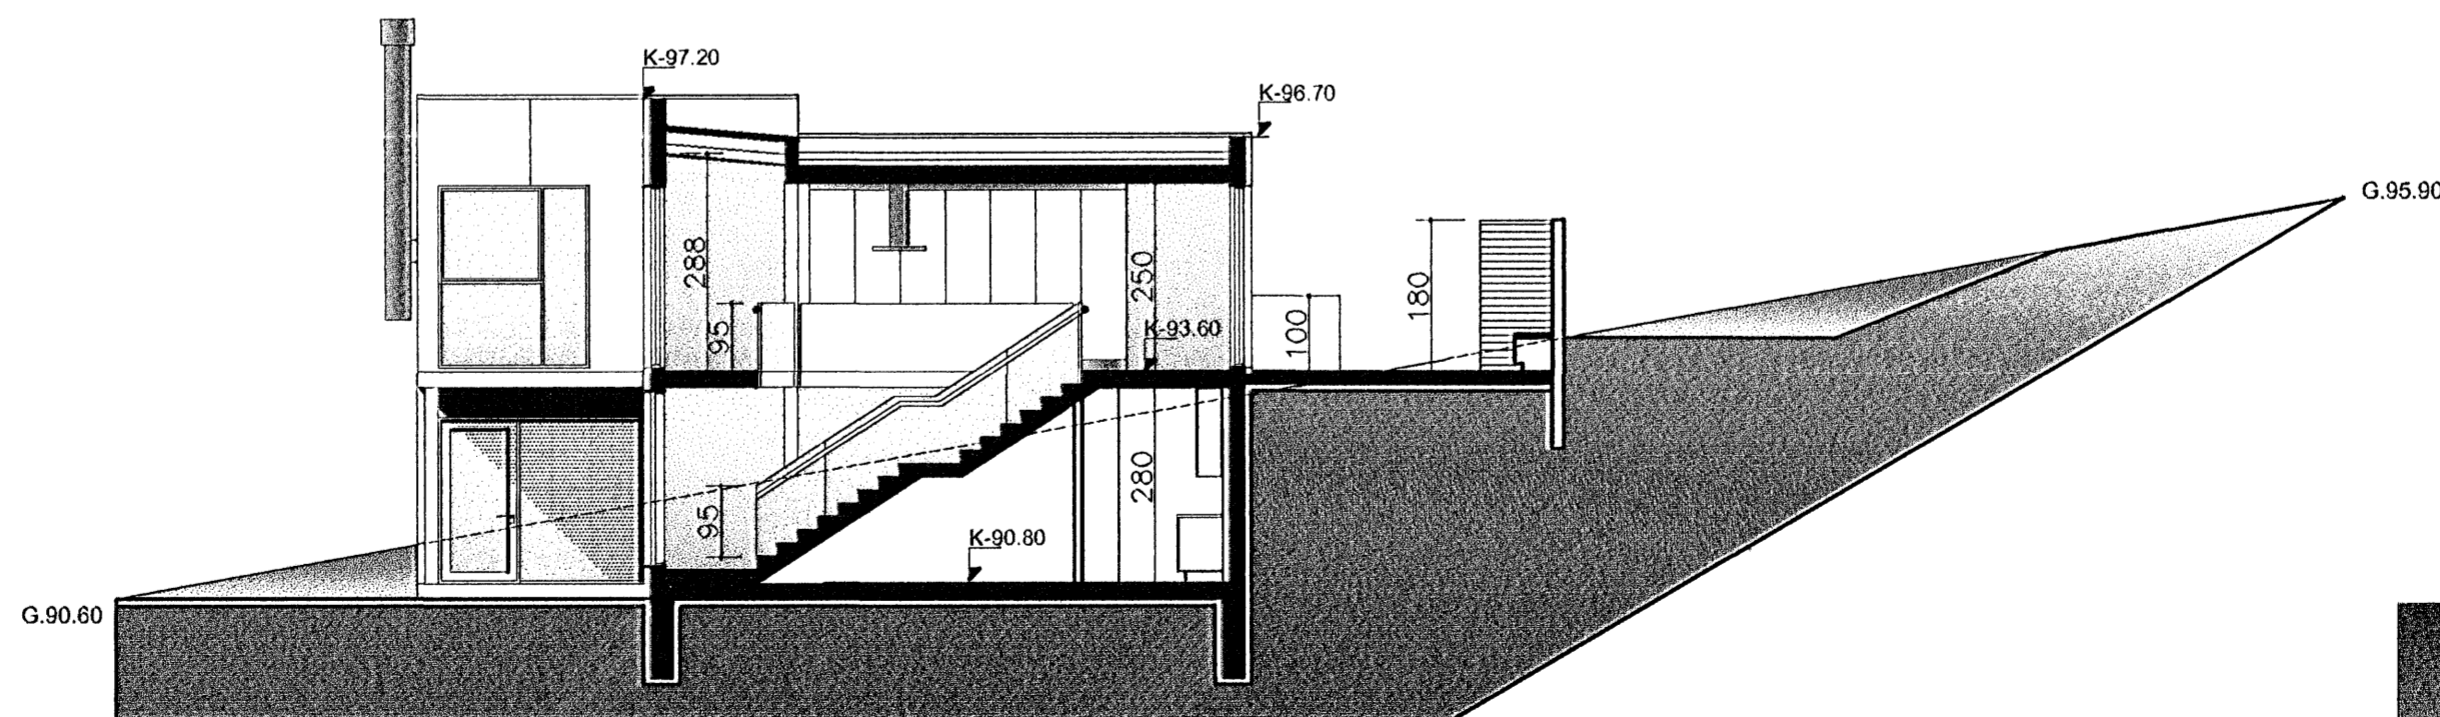

SNIDMYND C-C mkv.1.100

ATELIER ARKITEKTA EHF.
Björn Skaptason, arkitekt FAI
Suðurlandsbraut 6, síni 5666680
kt.580105-1140 fax 5666640
gsm 6966977
netfang. atelier@nmedia.is

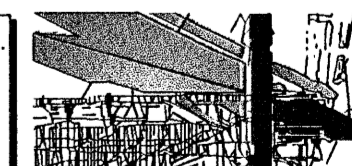

HLÍÐARÁS 22

HAFNARFJÖRÐUR

ADALTEIKNINGAR

mkv. 1-100

tnr.04-5

dags. SEPTEMBER 2006